

**TO: City Engineering Division, DPW
2 Woodward Ave., Suite 642
Detroit, Michigan 48226-3462
Survey Bureau: 313-224-3970**

Petition: x1706

The proposed change in property (referred to on the other side of this sheet) would affect our services as follows:

- Not Involved

- Involved; but asking you to hold action on this petition until further notice.

- Involved; but no objections to the property change.

- Involved; objection to the property change.

- Involved; but no objections to the property change...provided as easement of the full width of the public right-of-way (street, alley or other public place) is reserved.

- Involved; the nature of our services and the estimated costs of removing and/or rerouting such services are:


Comcast
(Utility or City Department)

Toby Lawton
By

Title

9/12/17
Date

419-874-9262
Area code – Telephone number

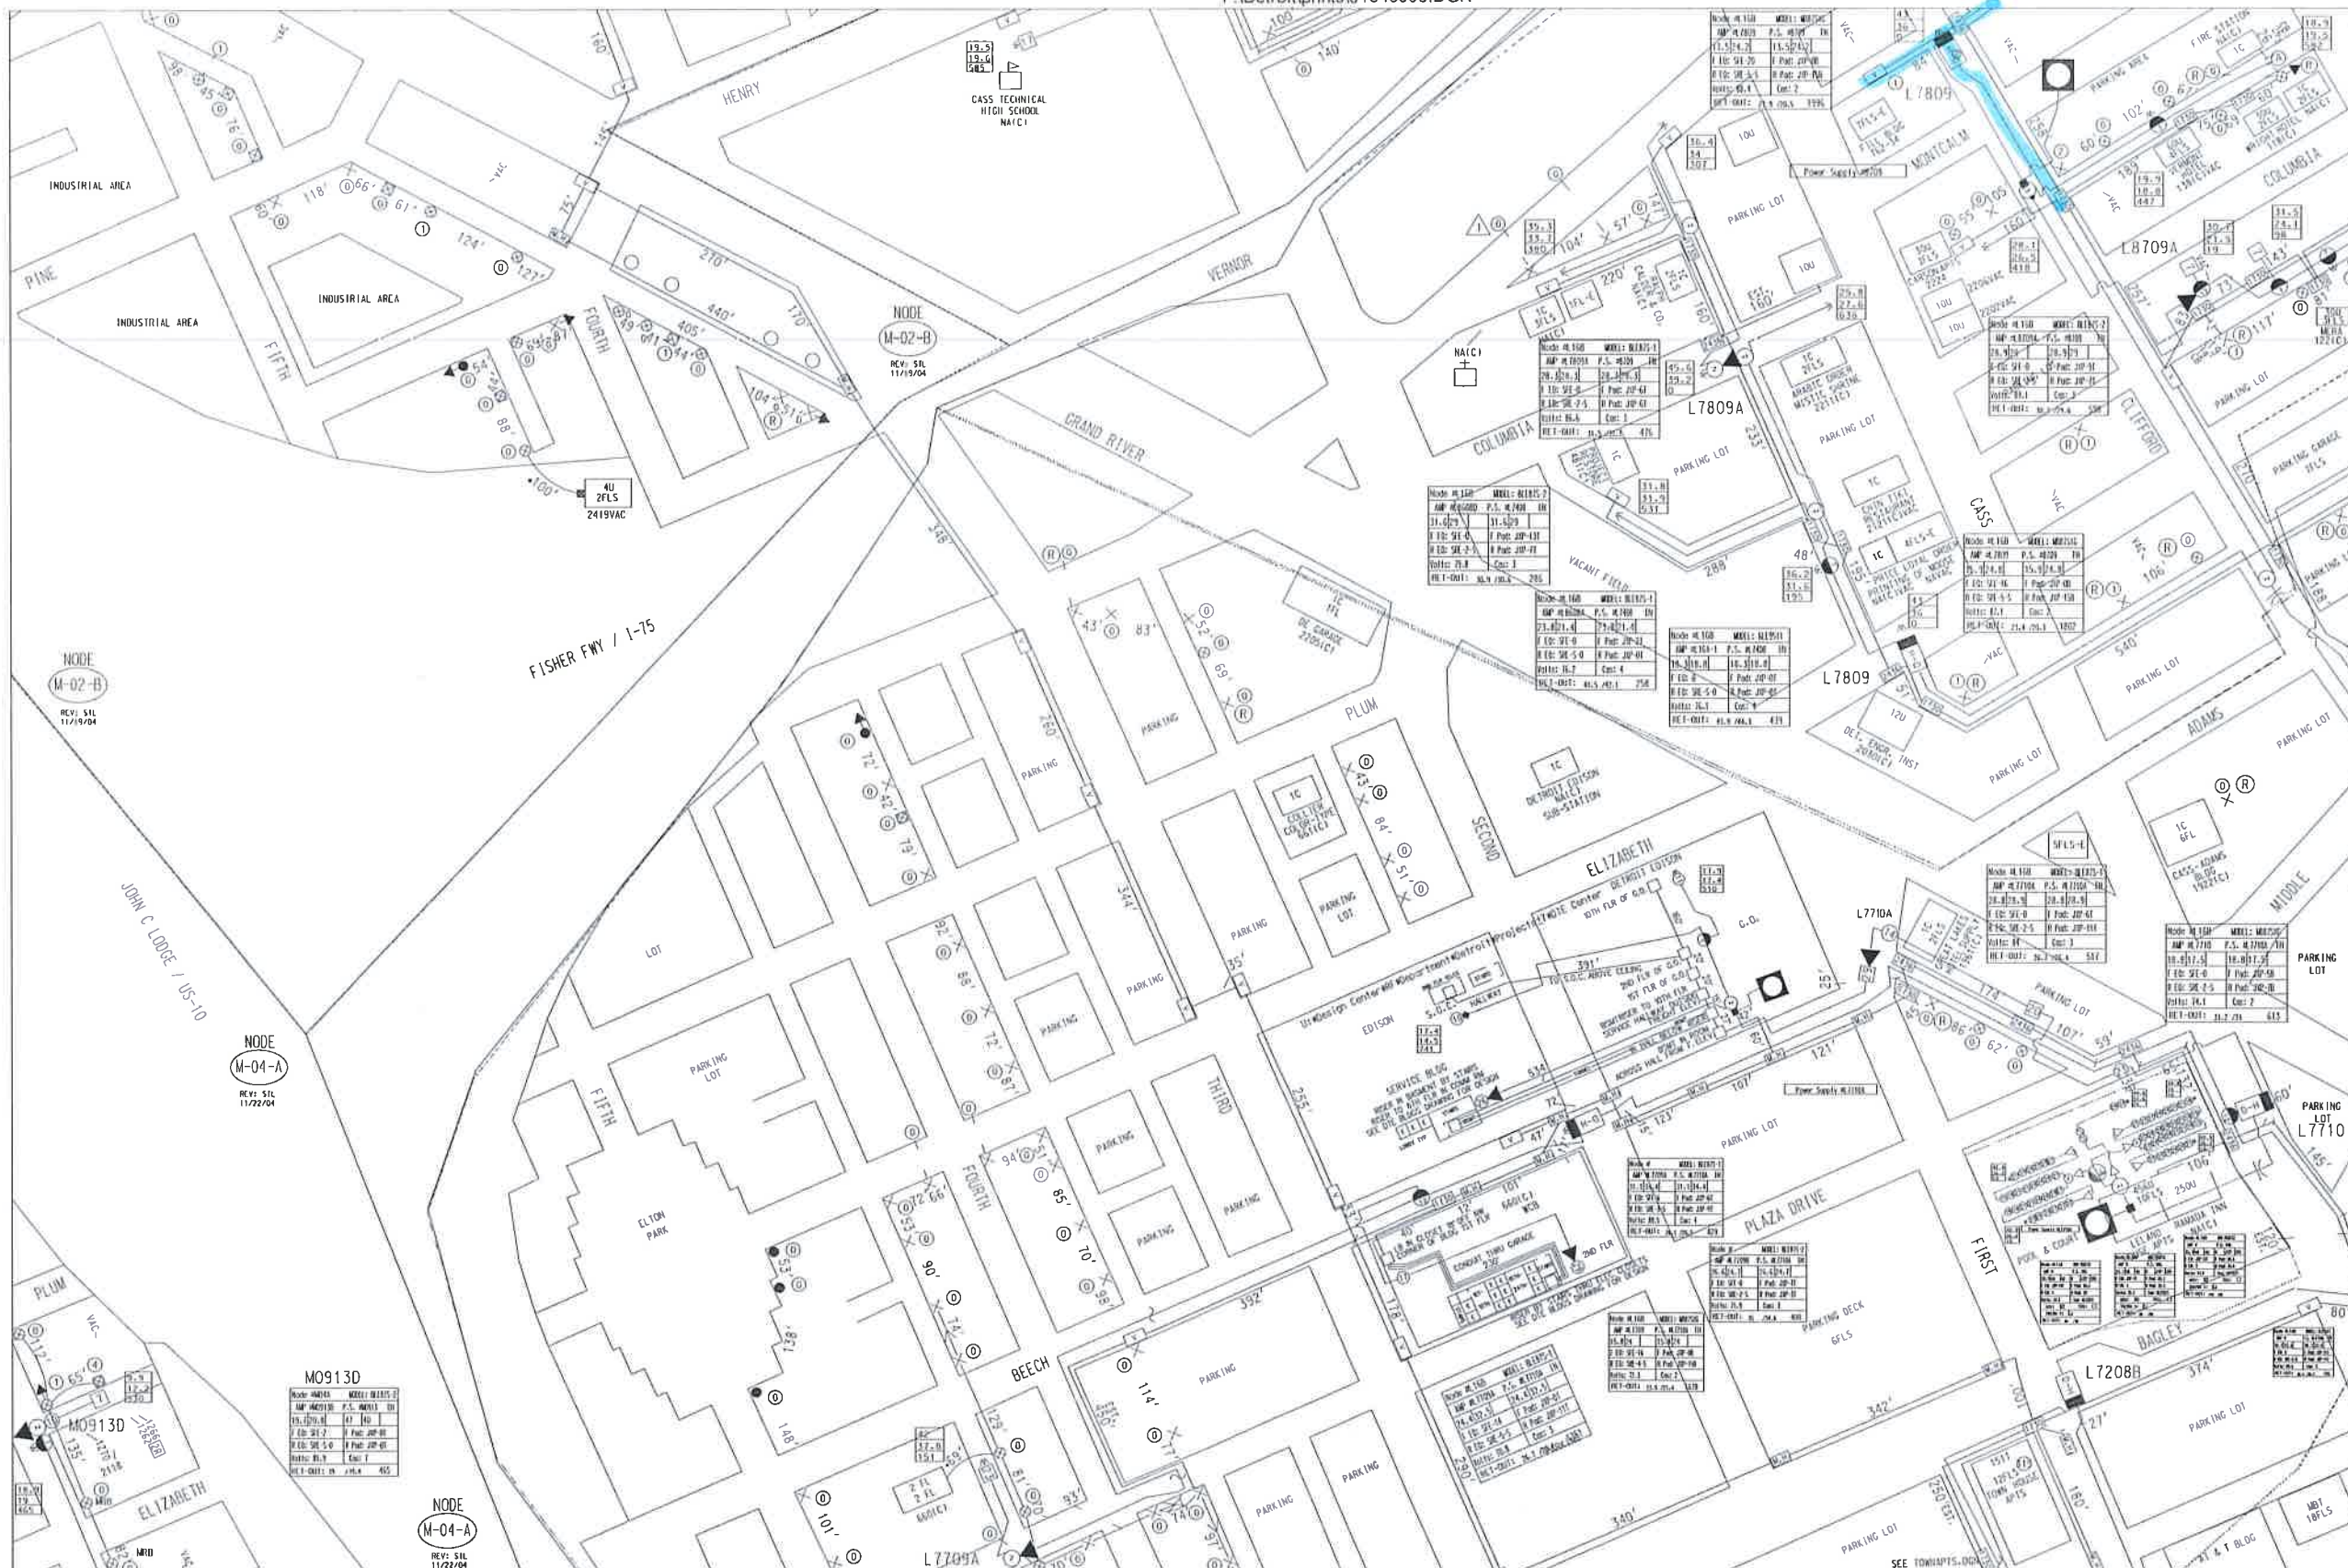

ELECTRONIC SYMBOLS		
SYMBOL	DESCRIPT.	QTY.
[Symbol]	TRANSMITTER	
[Symbol]	NODE	
[Symbol]	COUPLER	
[Symbol]	FIBER COUNT	
[Symbol]	SPLICE POINT	
[Symbol]	GROUND ENCL.	
[Symbol]	STORAGE LOOP	
[Symbol]	LINE EXTENDER	
[Symbol]	LE HI GAIN	
[Symbol]	TRUNK AMP	
[Symbol]	WITH AGC	
[Symbol]	L.P.I.	
[Symbol]	AC SUPPLY	
[Symbol]	2 PORT TAP	
[Symbol]	4 PORT TAP	
[Symbol]	8 PORT TAP	
[Symbol]	TOTAL	
[Symbol]	2-WAY SPLIT	
[Symbol]	3-WAY SPLIT	
[Symbol]	DIR. COUPLER	
[Symbol]	LINE EQ.	
[Symbol]	TOTAL	

AERIAL CABLE		
LINE	DESCRIP.	QTY.
[Symbol]	FIBER	
	.875 P3	
	.750 P3	
	.700	
	.625 P3	
	.500 MC2	
	.650 MC2	

U/G CABLE		
LINE	DESCRIP.	QTY.
[Symbol]	FIBER	
	.875 P3	
	.850 OR	
	.700	
	.625 P3	
	.510 OR	

COMCAST

12775 LYNDON
DETROIT, MI 48227-3982

LOCATION / TITLE:

CAD FILE:

SCALE: 1" = 100'

STRUCTURE SYMBOLS			SYMBOL DESCRIPTION QTY.			SYMBOL DESCRIPTION QTY.			SYMBOL DESCRIPTION QTY.			REVISIONS		
SYMBOL	DESCRIPTION	QTY.	SYMBOL	DESCRIPTION	QTY.	SYMBOL	DESCRIPTION	QTY.	SYMBOL	DESCRIPTION	QTY.	DATE	INITIALS	DATE
[Symbol]	TRANSFORMER POLE		[Symbol]	CABLE BEARING STRAND FOOTAGE		[Symbol]	APT. BOX		[Symbol]	PEDESTAL TV 2400, 12X15 HOPED		08.09.2004	E GNADEK	
[Symbol]	JOINT USE TRANS. POLE		[Symbol]	NON-CABLE BEARING STRAND FOOTAGE		[Symbol]	M.D.U. BLDG.		[Symbol]	PEDESTAL TV 80, 8X9 HOPED		09.25.07	W. WEISS	
[Symbol]	JOINT USE POLE		[Symbol]	TOTAL AERIAL FOOTAGE		[Symbol]	M.D.U. COUNT		[Symbol]	PEDESTAL TV 106, 10X11 HOPED		5.28.08	W. WEISS	340308 343308 346308
[Symbol]	POWER POLE		[Symbol]	TOTAL UNDERGROUND FIG		[Symbol]	M.D.U. AERIAL FOOTAGE		[Symbol]	VAULT 17X30		3/26/09	2009-2115 KR	340306 343306 346306
[Symbol]	TELEPHONE POLE		[Symbol]	TOTAL AERIAL HOUSE COUNT		[Symbol]	M.D.U. U/G FOOTAGE	660.29	[Symbol]	VAULT 24X36		1.31.12	WLY 2012-482	340304 343304 346304
[Symbol]	PLD POLE (MUNICIPAL)		[Symbol]	TOTAL U/G HOUSE COUNT		[Symbol]	PROPOSED ROUTING FOOTAGE		[Symbol]	VAULT 4X4				
[Symbol]	LIGHT POLE		[Symbol]	TOTAL COMMERCIAL COUNT		[Symbol]	OVERHEAD GUY		[Symbol]	LOCK BOX				
[Symbol]			[Symbol]	TOTAL HOUSE COUNT		[Symbol]	POLE TO POLE GUY		[Symbol]	RISER (25')				