

TO: City Engineering Division, DPW
900 Cadillac Tower Building
65 Cadillac Square
Detroit, Michigan 48226-2873
Survey Bureau: 313-224-3970
Fax: 313-224-3471

Ref. No. 201709010
Petition No. 1709

The proposed change in property (referred to above) would affect our services as follows:

- Not Involved.
- Involved; but asking you to hold action on this petition until further notice.
- Involved; the nature of our services, and the estimated costs of removing and/or rerouting such services are:
- Involved; have no objection to request to conversion to easement the east/west public alley, 18 ft. wd. in the block bound by Kenneth, Alameda, Woodward Ave. and W. 8 Mile Rd. as shown on drawing no. x1709 dated 08/29/2017 provided that 100% signatures of abutting property owners are secured.

Traffic Engineering Division - DPW
(Utility or City Department)

Ashok Patel
By

Sunny Jacob

City Traffic Engineer
Title

September 29, 2017
Date


313 224-1610
Area code-Telephone number

JL/jl

PETITION NO. 1709
 GARY HOOVER
 2123 W. 8 MILE RD.
 DETROIT, MICHIGAN 48203
 PHONE NO. 586 756-5676



W. 8 MILE RD. 204 FT. WD.

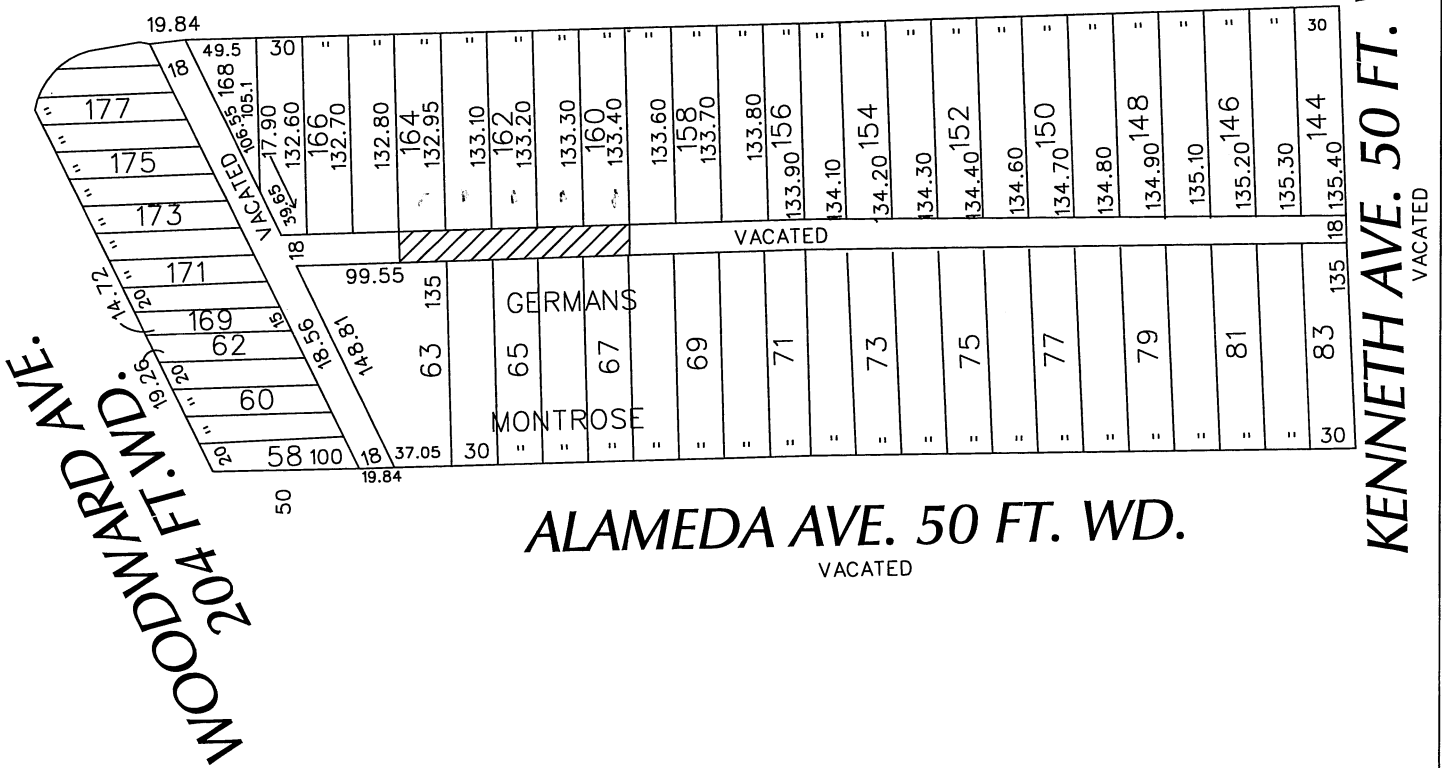

ALAMEDA AVE. 50 FT. WD.
 VACATED

WOODWARD AVE.
 50 FT. WD.

KENNETH AVE. 50 FT. WD.
 VACATED

 - CONVERSION TO EASEMENT

(FOR OFFICE USE ONLY)

CARTO 27 A - B

B					
	A				
DESCRIPTION		DRWN	CHKD	APPD	DATE
REVISIONS					
DRAWN BY	WLW	CHECKED			
DATE	08-29-17	APPROVED			

CONVERSION TO EASEMENT
 THE EAST/WEST PUBLIC ALLEY, 18 FT. WD.
 IN THE BLOCK BOUND BY
 KENNETH, ALAMEDA, WOODWARD AVE.
 AND W. 8 MILE RD.

CITY OF DETROIT CITY ENGINEERING DEPARTMENT	
SURVEY BUREAU	
JOB NO.	01-01
DRWG. NO.	X 1709