


HOCH# 17-5518 *W* **PRV CASE NO.**

Buildings & Safety Engineering Department
PLANS EXAMINED AND APPROVED W.D.
Zoning *ASPHAET* Date *8/29/17*
Structural *J. K. H.* Date *8/29/17*
DRW Jim Kroll Date *8/30/17*


SITE PLAN

0 1' 2' 4' SCALE: NONE
NORTH

Overhang is 31 feet away from the street

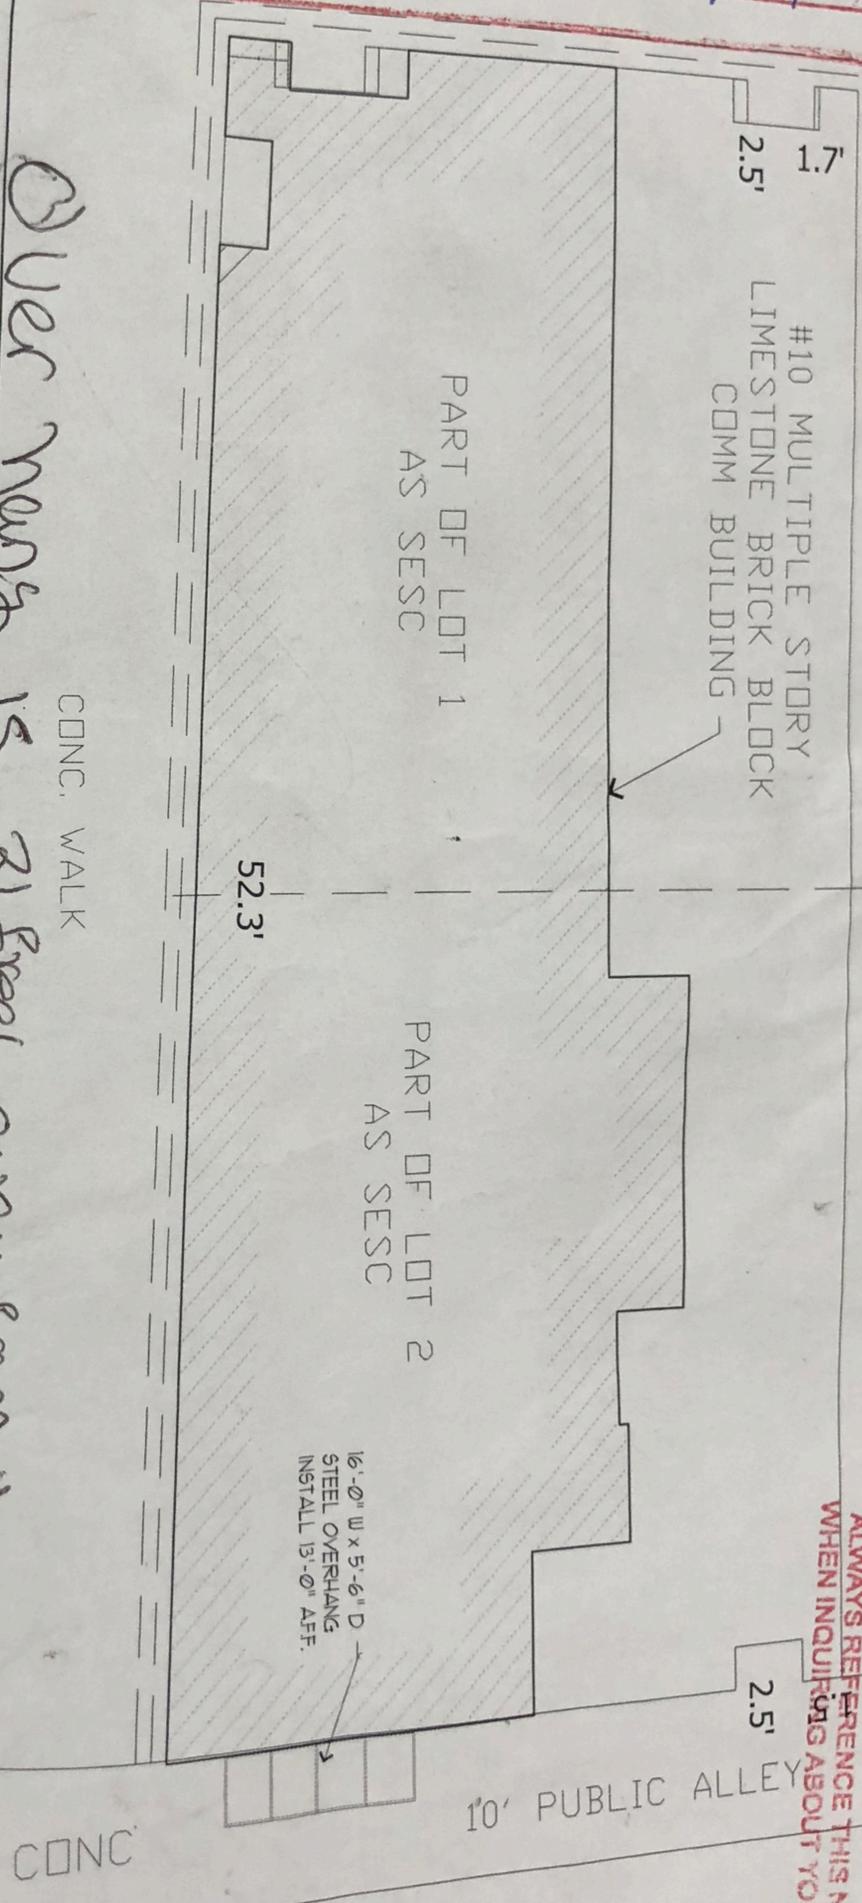

2017 02236
ALWAYS REFERENCE THIS NUMBER WHEN INQUIRING ABOUT YOUR CASE

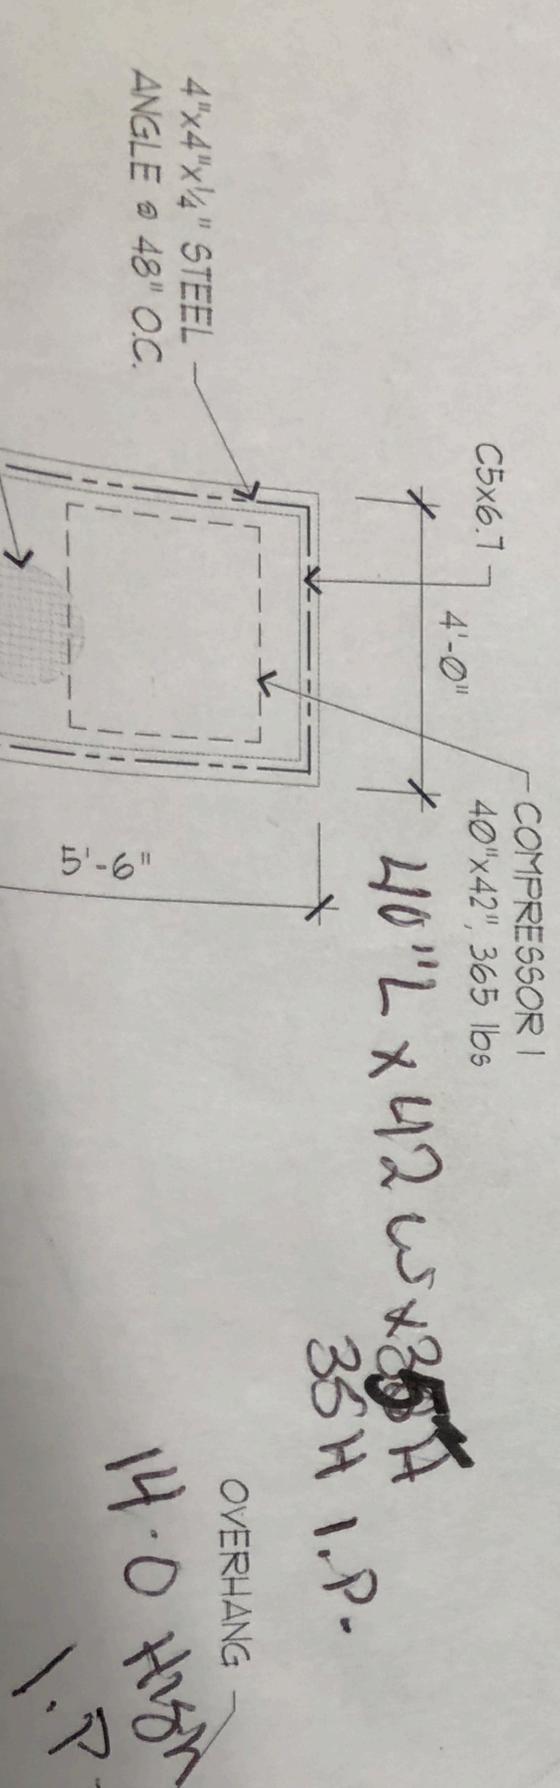

STEEL CAPIN #

