

TO: City Engineering Division, DPW
2 Woodward Ave., Suite 642
Detroit, MI 48226-3462
Survey Bureau: 313-224-3970

Petition No. 1778

The proposed change in property (referred to above) would affect our services as follows:

- () Not Involved.
- () Involved; but asking you to hold action on this petition until further notice.
- () Involved; the nature of our services, and the estimated costs of removing and/or rerouting such services are:
- (X) Involved, have no objection to the request to encroachment a portion of the north/south public alley (with balcony) as shown on drawing no. x1778 dated 10/06/2017. However, we **have objection** to the request for encroachment into Library and Gd. River Ave. at 1274 Library (with Outdoor Seating) as shown on drawing no. x1778 dated 10/06/2017 since the proposed outdoor seating does not allow for the required 6 ft wide clear unobstructed sidewalk for pedestrian traffic in front of the outdoor seating area and an additional 2.5 ft of sidewalk width required for accommodating street furniture. The petitioner may revise the proposed layout to address the above deficiencies and resubmit the revised request for review and approval by Traffic Engineering Division.

Traffic Engineering Division - DPW
(Utility or City Department)

Ashok Patel *Sunny Jacob*
By


City Traffic Engineer
Title

January 4, 2018
Date

313 224-1610
Area code-Telephone number

MA/ma

PETITION NO. 1778
 BEDROCK REAL ESTATE SERVICES, LLC
 C/O GIFFELS WEBSTER
 1092 WOODWARD AVE.
 DETROIT, MICHIGAN 48226
 C/O MICHAEL MARKS
 PHONE NO. 313 962-4442

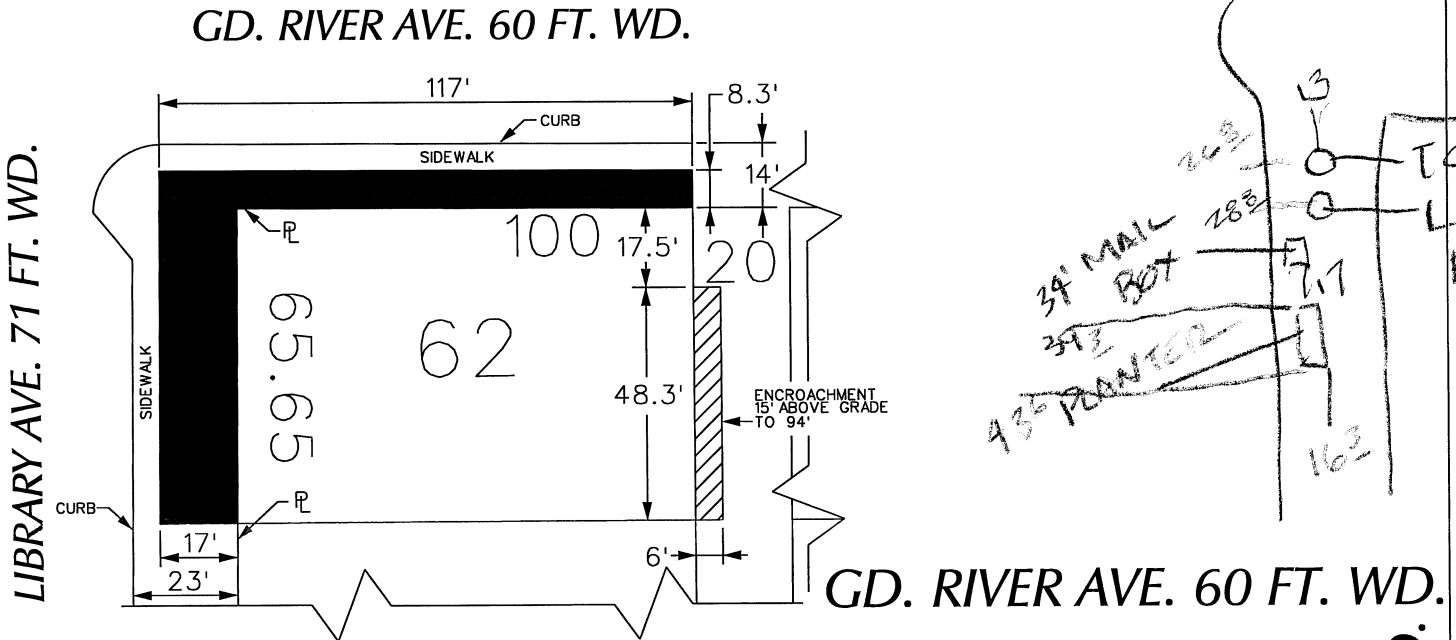


LIBRARY AVE. 71 FT. WD.

GRATIOT AVE. 60 FT. WD.

LIBRARY AVE. 71 FT. WD.

BROADWAY AVE. 100 FT. WD.

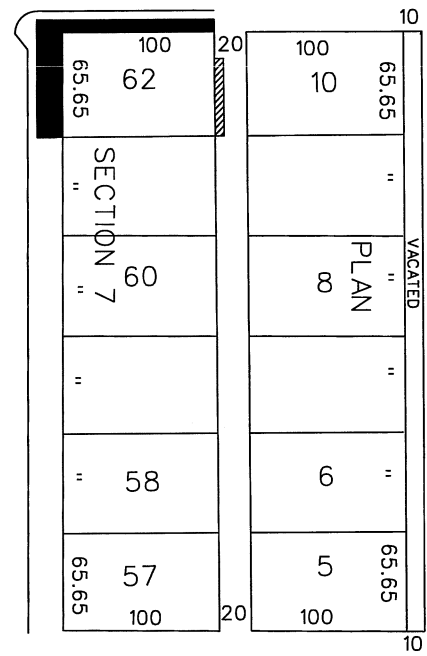

- REQUEST ENCROACHMENT (With Balcony)
- REQUEST ENCROACHMENT (With Outdoor Seating)

GRATIOT AVE. 60 FT. WD.

CARTO 28 A

(FOR OFFICE USE ONLY)

B						REQUEST ENCROACHMENT A PORTION OF THE NORTH/SOUTH PUBLIC ALLEY (With Balcony) AND INTO LIBRARY AND GD. RIVER AVE. AT 1274 LIBRARY (With Outdoor Seating)	CITY OF DETROIT CITY ENGINEERING DEPARTMENT SURVEY BUREAU
A							JOB NO. 01-01
	DESCRIPTION	DRWN	CHKD	APPD	DATE		DRWG. NO. X 1778
	DRAWN BY	CHECKED					
	DATE	APPROVED					