

TO: City Engineering Division, DPW
900 Cadillac Tower Building
65 Cadillac Square
Detroit, Michigan 48226-2873
Survey Bureau: 313-224-3970
Fax: 313-224-3471

Petition No. 1822

The proposed change in property (referred to above) would affect our services as follows:

- () Not Involved.
- () Involved; but asking you to hold action on this petition until further notice.
- () Involved; the nature of our services, and the estimated costs of removing and/or rerouting such services are:
- (X) Involved; have no objection to requested encroachment into various locations in the area bound by St Jean, Feud, St. Clair and E. Jefferson Ave. (with Sub-Surfacing Management System) as shown on drawing no. x1822 dated 06/07/2018 provided that the following conditions are met:
 - 1) Affected sidewalks, curbs and pavements shall be restored to original condition and grade per City Standards after completion of the installation of the sub-surface management system. All costs associated with the restoration work shall be borne by petitioner.
 - 2) Petitioner shall be responsible to seek approval of Traffic Engineering Division for any associated lane or sidewalk closures prior to starting construction work.

Traffic Engineering Division - DPW
(Utility or City Department)

Ashok Patel Sunny Jacob
By for AD

City Traffic Engineer
Title

August 20, 2018
Date


313 224-1610
Area code-Telephone number

MA/ma

PETITION NO. 1822
 GIFFELS WEBSTER
 28 W. ADAMS, SUITE 1200
 DETROIT, MICHIGAN 48226
 C/O MICHAEL MARKS P.E.
 PHONE NO. 313 962-4442



"REVISED"

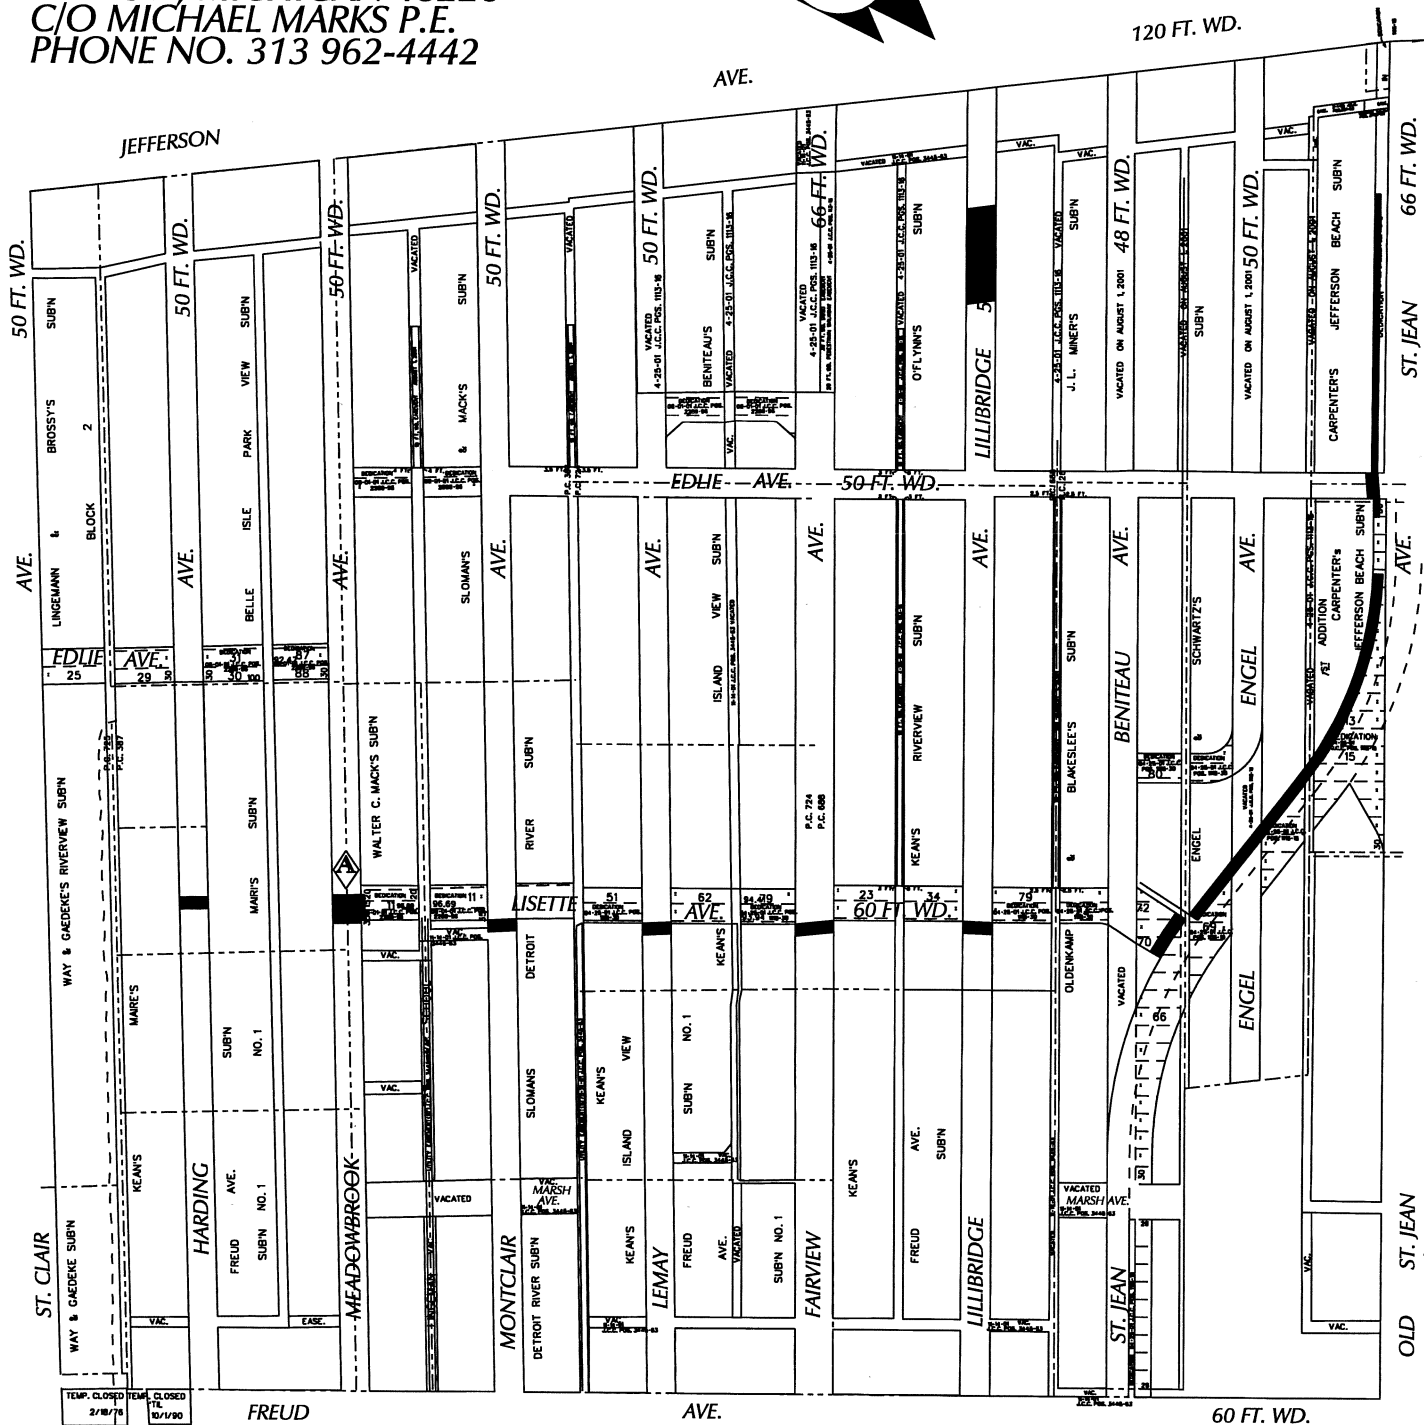

- REQUEST ENCROACHMENT
 (With Sub-Surfacing Management System)

(FOR OFFICE USE ONLY)

CARTO 54 A & B

B					
A	MOVING ENCROACHMENT TO CORRECT LOCATION	WLW	KSM	KSM	7/25/18
	DESCRIPTION	DRWN	CHKD	APPD	DATE
REVISIONS					
DRAWN BY	WLW	CHECKED	KSM		
DATE	06-07-18	APPROVED			

REQUEST ENCROACHMENT
 INTO VARIOUS LOCATIONS
 IN THE AREA BOUND BY
 ST. JEAN, FREUD, ST. CLAIR
 AND E. JEFFERSON AVE.
 (With Sub-Surfacing Management System)

CITY OF DETROIT CITY ENGINEERING DEPARTMENT SURVEY BUREAU	
JOB NO.	01-01
DRWG. NO.	X 1822