

CLWA GPET 18-04

City of Detroit
City Engineering Division, Department of Public Works
Survey Bureau

NOTICE OF PROPOSED CHANGE IN PROPERTY

Date: 01/18/2018

Petition: x114

- AT&T Telecommunication
- Comcast Television (CATV)
- Detroit Edison (DTE)
- Fire Department
- Great Lakes Water Authority
- Land Bank Authority
- Michcon (DTE)
- Planning & Development Department
- Public Lighting Authority
- Public Lighting Department
- Police Department
- Solid Waste Division, DPW
- Street Design Bureau, DPW
- Street Maintenance Division, DPW
- Traffic Engineering Division, DPW
- Water and Sewerage Department
- _____

- Berm Use
- Conversion to Easement
- Dedication
- Encroachment
- Outright Vacation
- Temporary Closing

A petition drawing is attached. Property shown on the attached print is proposed to be changed as indicated. Kindly report (using the back of this sheet) the nature of your services, if any affected by the proposed change and the estimated costs of removing and rerouting such services (if necessary).

Please return one copy to City Engineering Division, DPW within two weeks of the submittal date. Retain one copy and print for you file.

Ron Brundidge, Director, Department of Public Works

By: Richard Doherty, CED DPW
City Engineer

TO: City Engineering Division, DPW
2 Woodward Ave., Suite 642
Detroit, Michigan 48226-3462
Survey Bureau: 313-224-3970

Petition: x114

The proposed change in property (referred to on the other side of this sheet) would affect our services as follows:

- Not Involved
- Involved; but asking you to hold action on this petition until further notice.
- Involved; but no objections to the property change.
- Involved; objection to the property change.
- Involved; but no objections to the property change...provided as easement of the full width of the public right-of-way (street, alley or other public place) is reserved.
- Involved; the nature of our services and the estimated costs of removing and/or rerouting such services are:

GLWA
(Utility or City Department)

DALE FIELDS
By

ET
Title

01-19-2018
Date

(313) 267-4857
Area code - Telephone number


PETITION NO. 114
 WAYNE COUNTY
 500 GRISWOLD, 30TH FLOOR
 DETROIT, MICHIGAN 48226
 C/O HARRIS AHMAD, ESQ
 PHONE NO. 313 224-5030



KIRBY AVE. 60 FT. WD.

VACATED

RIVARD ST. 50 FT. WD.

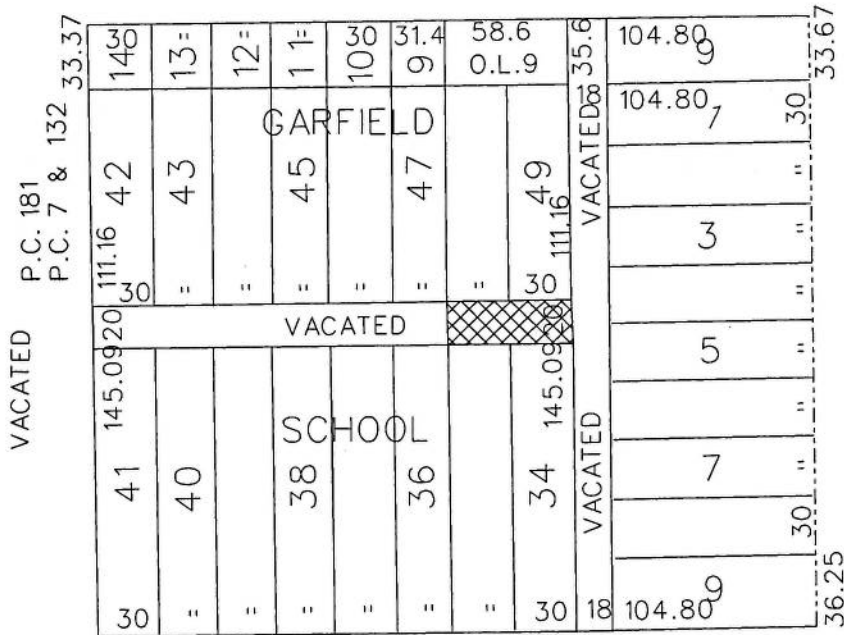

P.C. 181
 P.C. 7 & 132
 P.C. 12

RUSSELL ST. 110 FT. WD.

FREDERICK AVE. 60 FT. WD.

VACATED



- OUTRIGHT VACATION

(FOR OFFICE USE ONLY)

CARTO 40 C

B								OUTRIGHT VACATION A PORTION OF THE EAST/WEST PUBLIC ALLEY, 20 FT. WD. IN THE BLOCK BOUND BY FREDERICK, KIRBY AVE., RIVARD AND RUSSELL ST.		CITY OF DETROIT CITY ENGINEERING DEPARTMENT SURVEY BUREAU	
A										JOB NO. 01-01 DRWG. NO. X 114	
DESCRIPTION		DRWN	CHKD	APPD	DATE						
DRAWN BY		REVISIONS									
DATE		CHECKED									
01-18-18		APPROVED									

S-30-A

S-40-B



S-40-D



SEWER MAP		CITY OF DETROIT									
SCALE: 1" = 200'	OXSD SEC. MAP NUMBER:	REVISED THRU: 12-31-03									
0 200 400		S-40-C									
		<table border="1"> <tr> <td>ENGINEER BY: S.M. INC.</td> <td>DATE:</td> </tr> <tr> <td>DRAWN BY: S.M. INC.</td> <td>DATE:</td> </tr> <tr> <td>CHECKED BY: S.M. INC.</td> <td>DATE:</td> </tr> <tr> <td>DATE: 12-31-03</td> <td></td> </tr> </table>		ENGINEER BY: S.M. INC.	DATE:	DRAWN BY: S.M. INC.	DATE:	CHECKED BY: S.M. INC.	DATE:	DATE: 12-31-03	
ENGINEER BY: S.M. INC.	DATE:										
DRAWN BY: S.M. INC.	DATE:										
CHECKED BY: S.M. INC.	DATE:										
DATE: 12-31-03											



STATE PLANE