

TO: City Engineering Division, DPW
2 Woodward Ave, Suite 642
Detroit, Michigan 48226-3462
Survey Bureau: 313-224-3970

Petition No. 140Rev

The proposed change in property (referred to above) would affect our services as follows:

- () Not Involved.
- () Involved; but asking you to hold action on this petition until further notice.
- () Involved; the nature of our services, and the estimated costs of removing and/or rerouting such services are:
- (X) Involved; have no objection to the requested conversion to easement various public streets and alleys various widths and request for dedication in the area bound by French Rd, Devine and Conner Ave. and Edsel Ford Fwy. as shown on drawing no. x140 dated 3/15/2018 and revised on 7/25/2018 provided that 100% signatures of abutting property owners are secured.

Traffic Engineering Division - DPW
(Utility or City Department)

Ashok Patel
By

Sunny Jacob


City Traffic Engineer
Title

July 25, 2018
Date

313 224-1610
Area code-Telephone number

MA/ma

PETITION NO. 140
 PVS CHEMICALS, INC
 10900 HARPER AVE.
 DETROIT, MICHIGAN 48213
 C/O JONATHAN S. TAUB
 PHONE NO. 313 924-2629

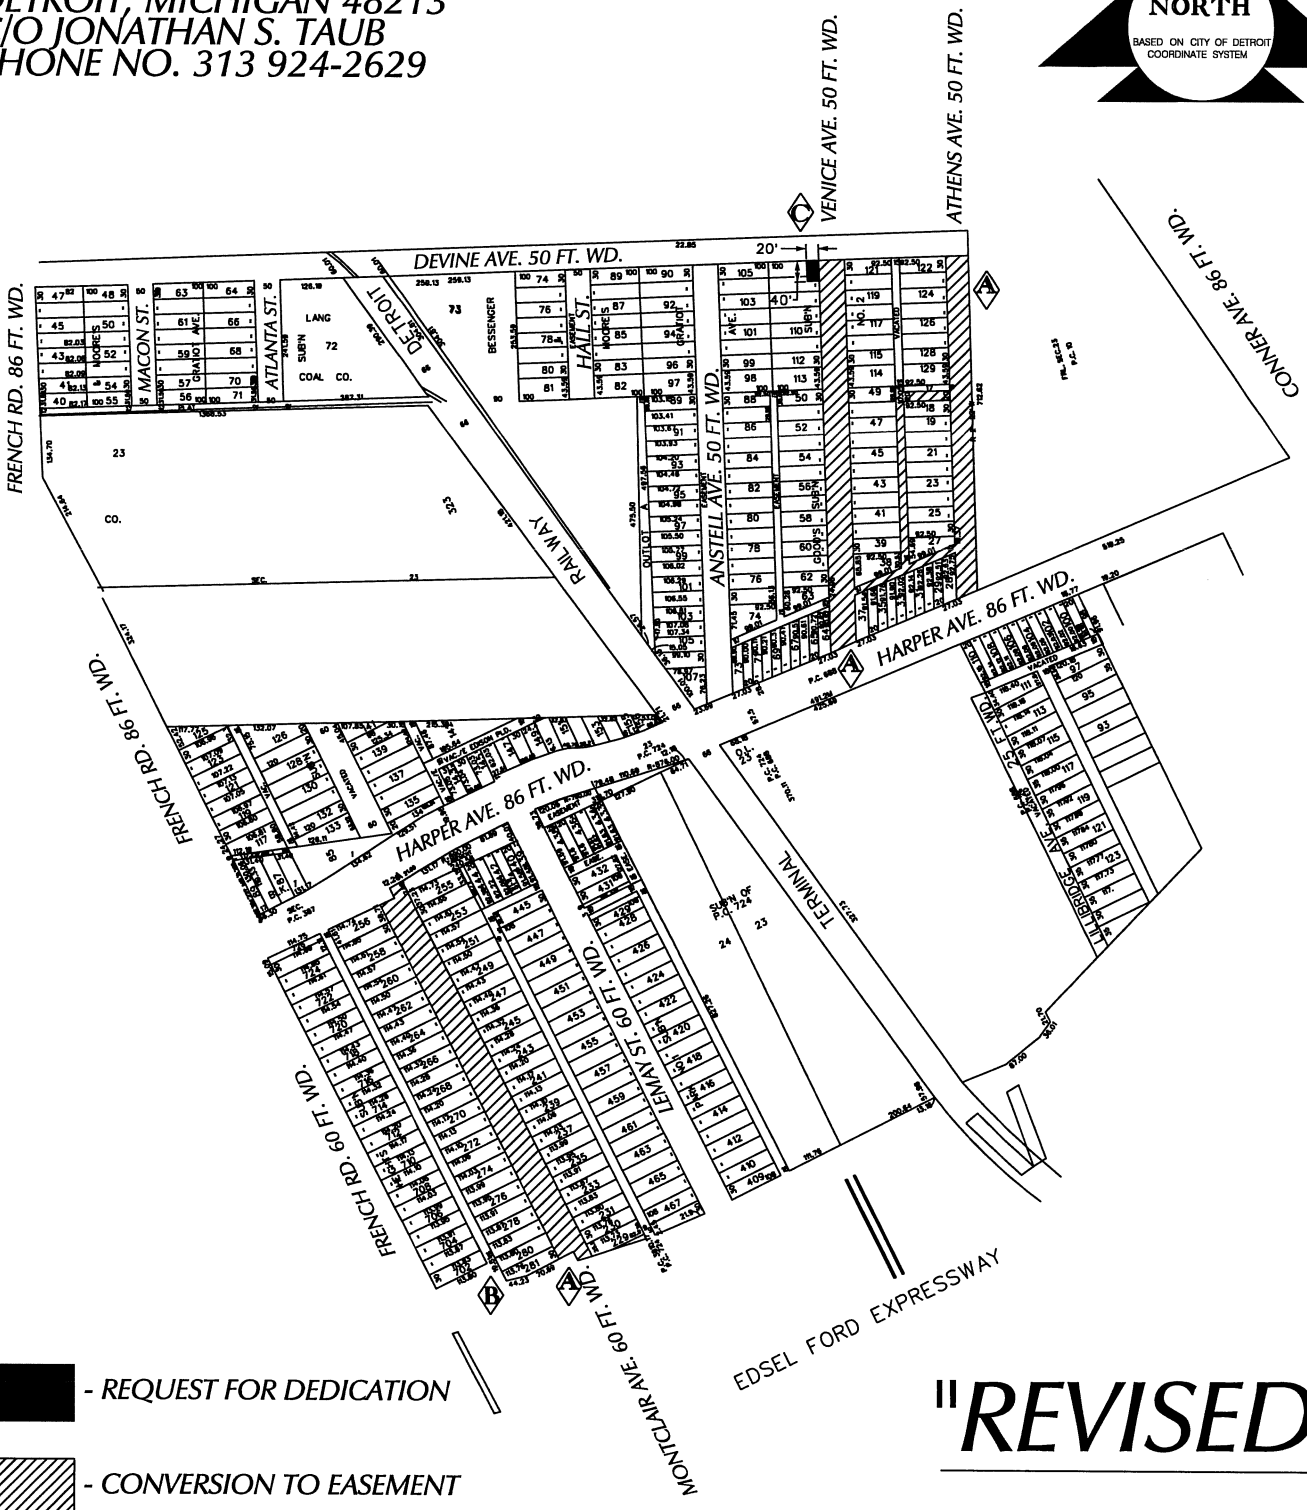

"REVISED"

C	20' x 40' DEDICATED AREA FOR VEHICLE MANEUVERING.	WLW	KSM	KSM	7/25/18
B	REMOVING CONVERSION TO EASEMENT FROM ALLEYWAY	WLW	KSM	KSM	6/01/18
A	CHANGING FROM OUTRIGHT VACATION TO CONVERSION TO EASEMENT	WLW	KSM	KSM	3/20/18
DESCRIPTION		DRWN	CHKD	APPD	DATE
REVISIONS					
DRAWN BY	WLW	CHECKED		KSM	
DATE	03-15-18	APPROVED			

(FOR OFFICE USE ONLY)

CARTO 57 B & E

CONVERSION TO EASEMENT
 VARIOUS PUBLIC STREETS AND ALLEYS
 VARIOUS WIDTHS AND
 REQUEST FOR DEDICATION
 IN THE AREA BOUND BY
 FRENCH RD, DEVINE AND CONNER AVE.
 AND EDSSEL FORD FWY.

CITY OF DETROIT	
CITY ENGINEERING DEPARTMENT	
SURVEY BUREAU	
JOB NO.	01-01
DRWG. NO.	X 140