



# Property Sitemap Survey

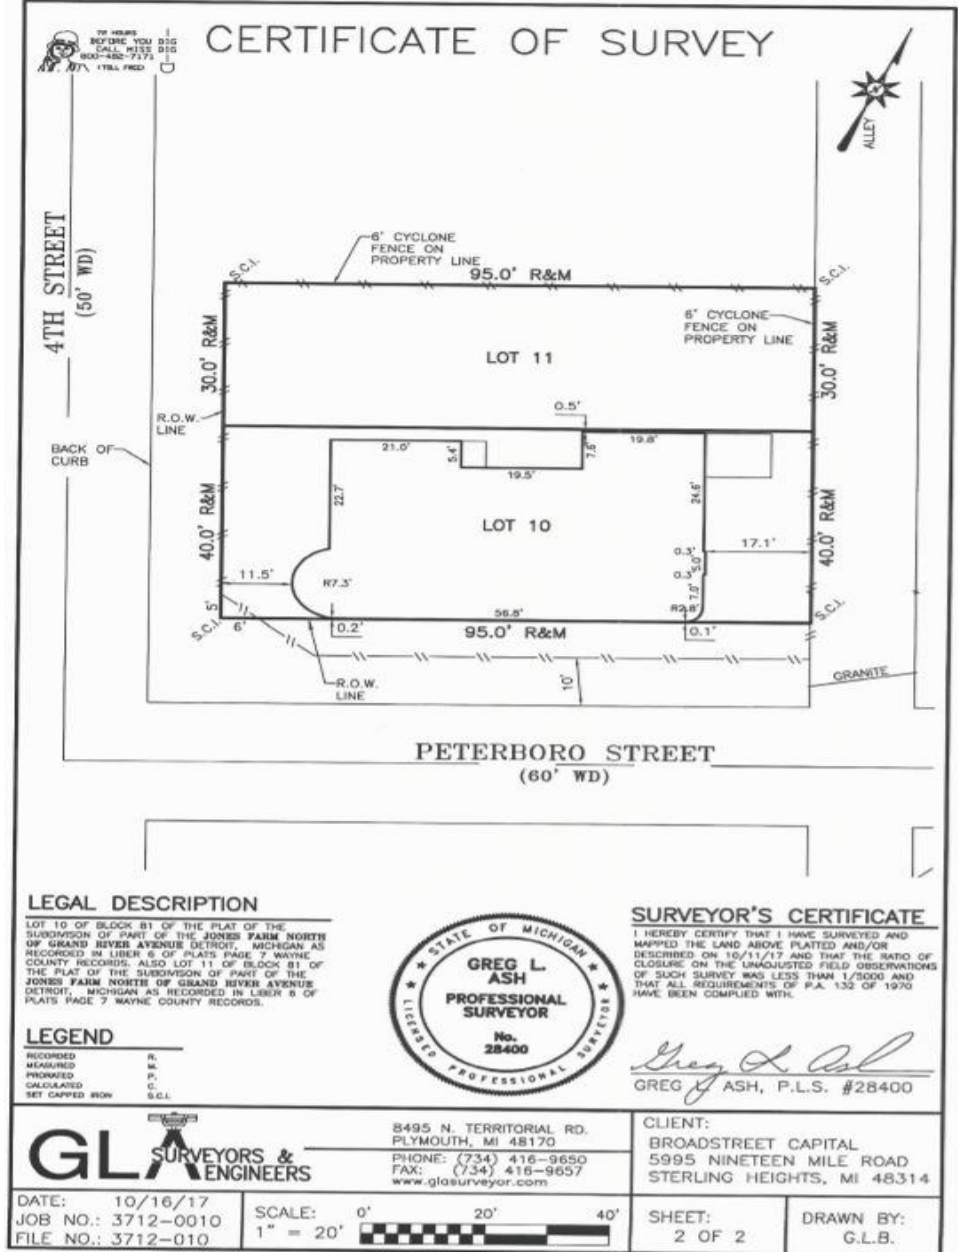

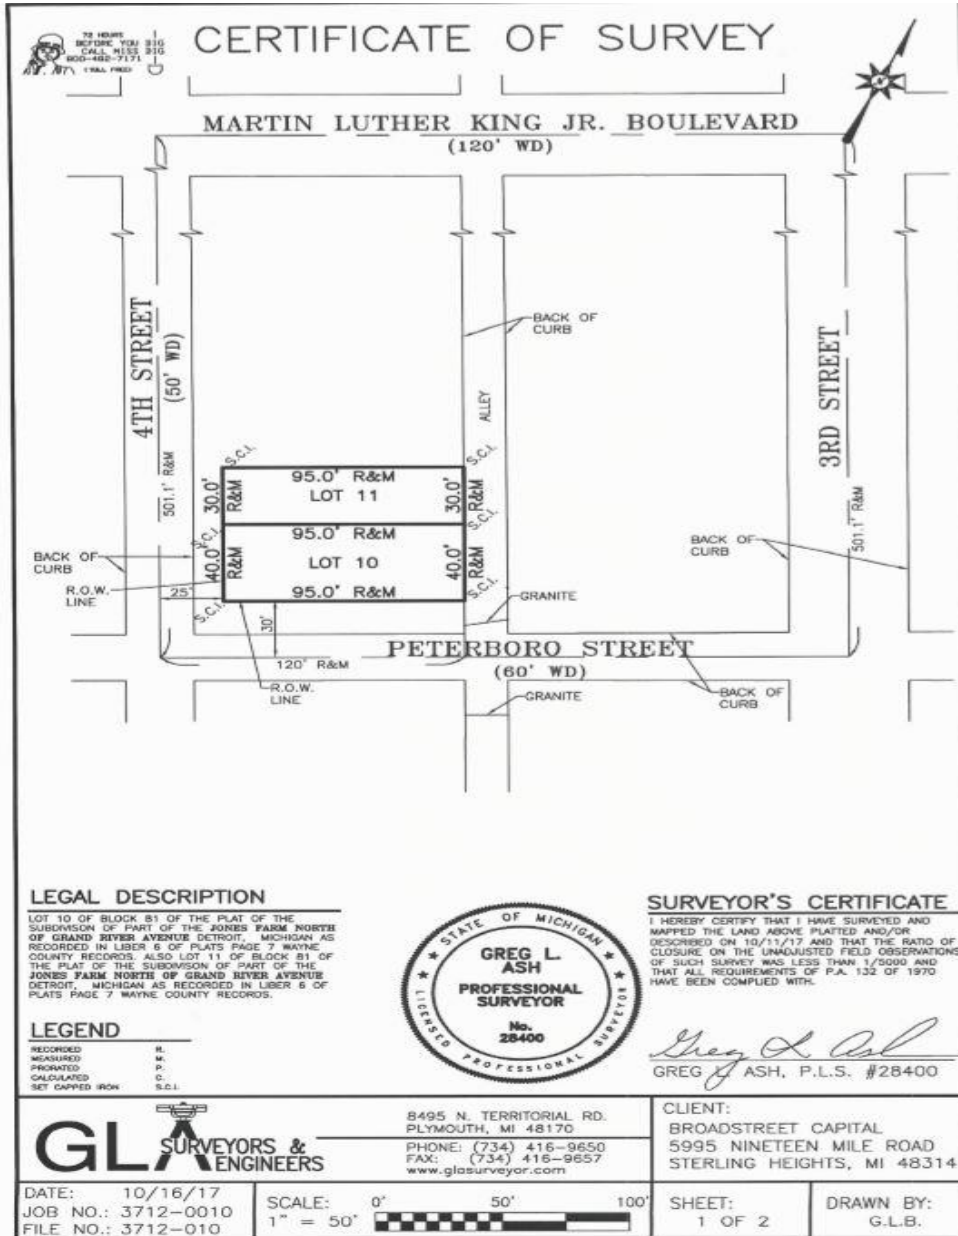




Existing Southeast Corner



Existing South Facade



Existing Southwest Corner

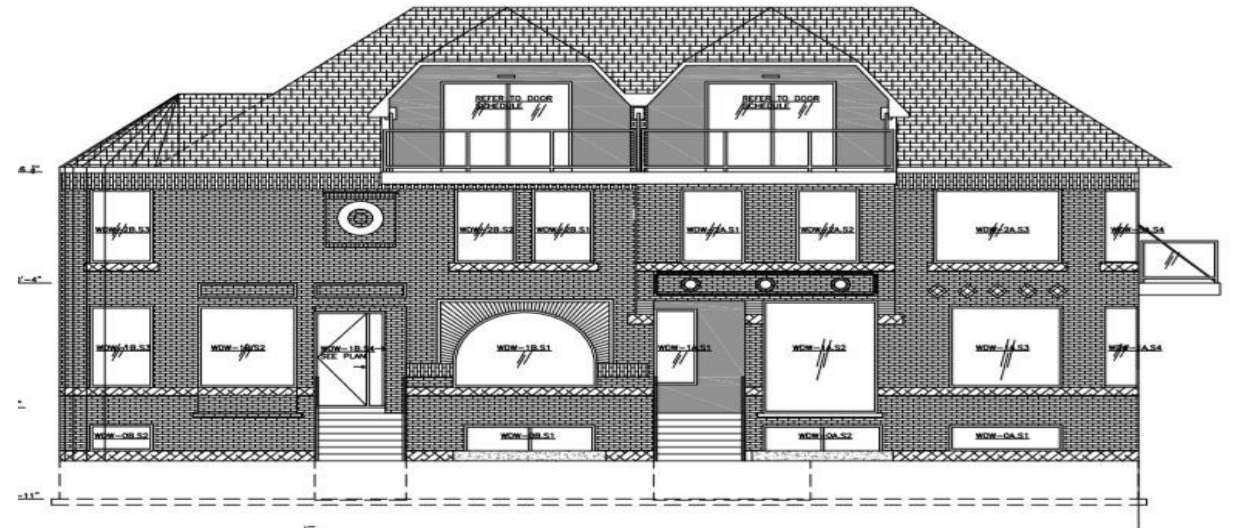


Proposed South Facade

1 Elevation - South  
SCALE 1/4" = 1'-0"






# A & B: Stairway and Hardscape (brick or concrete) to sidewalk

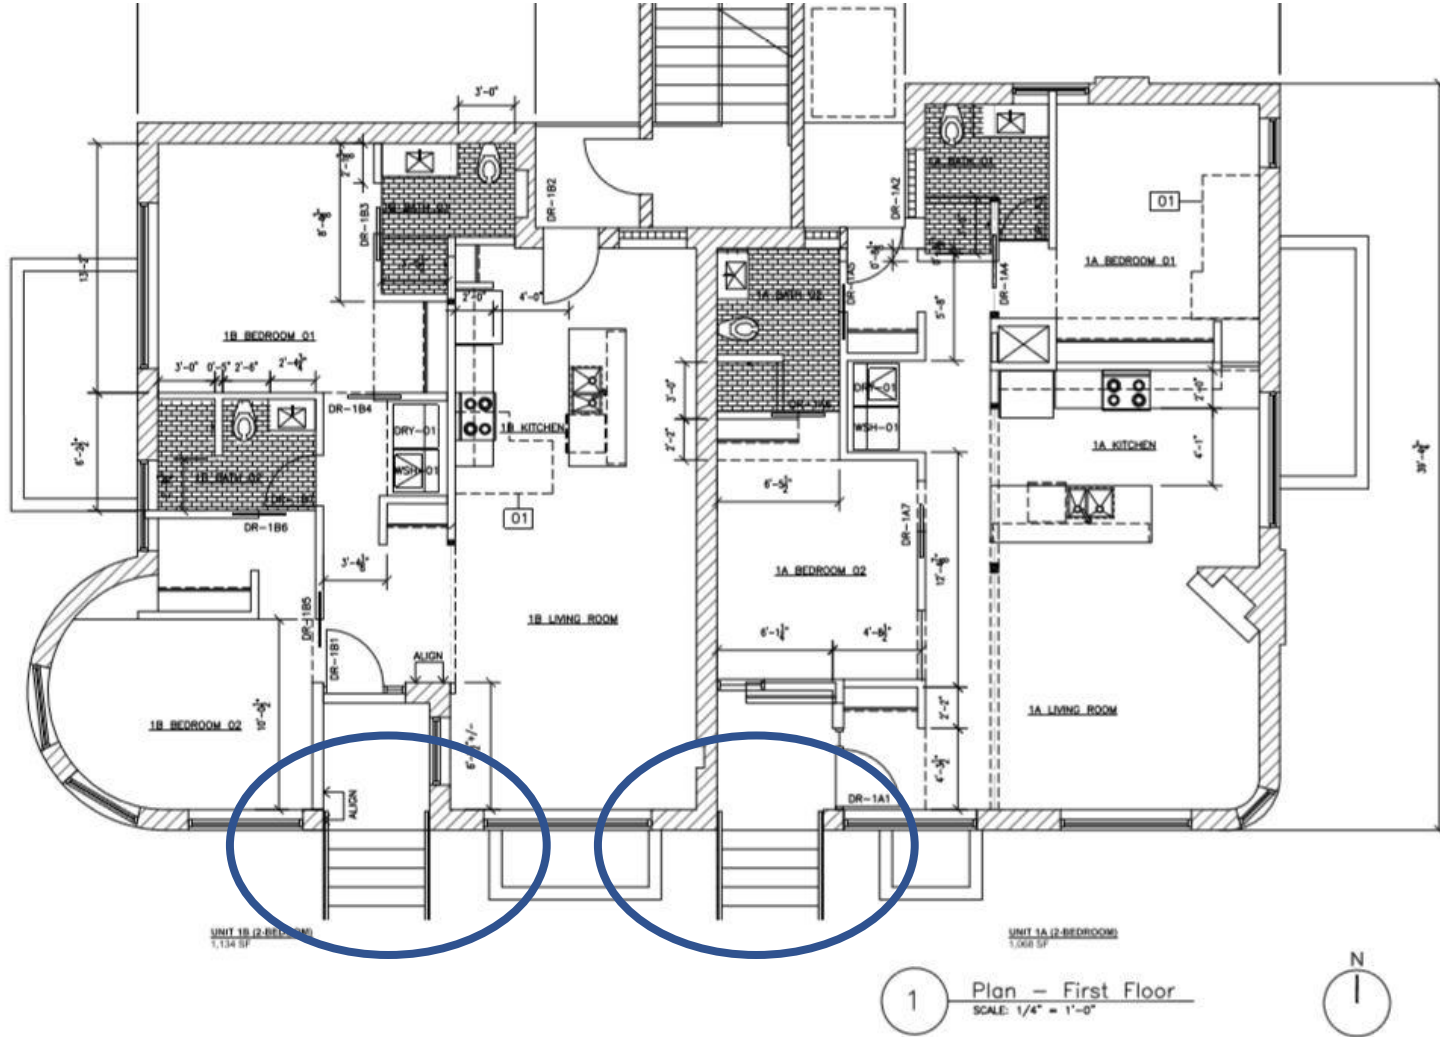

# C: Egress Wells

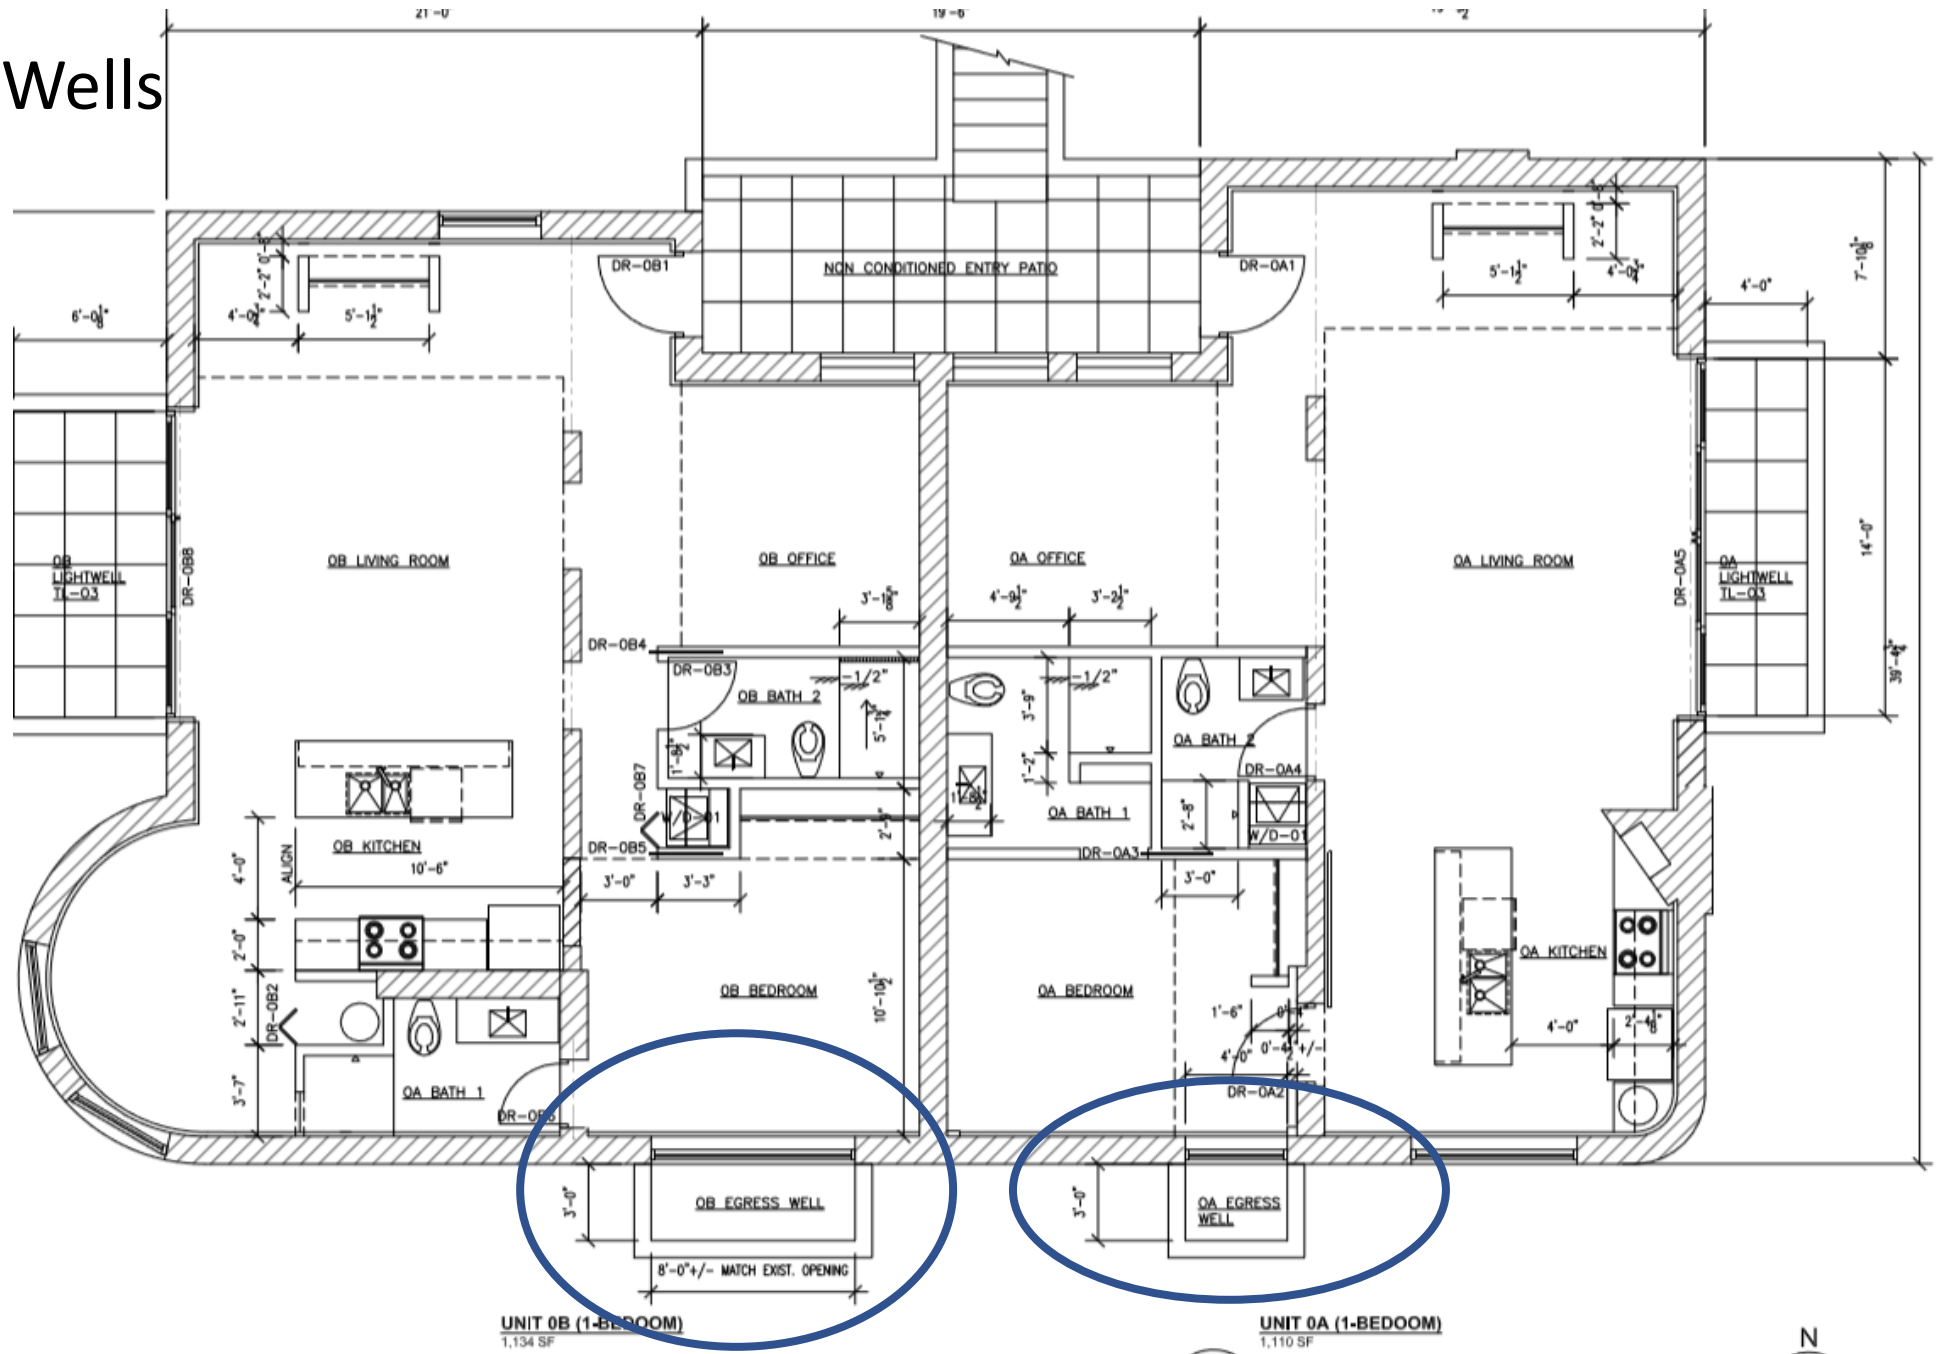



UNIT 0B (1-BEDROOM)  
1,134 SF

UNIT 0A (1-BEDROOM)  
1,110 SF






# D: 3<sup>rd</sup> Floor Balcony

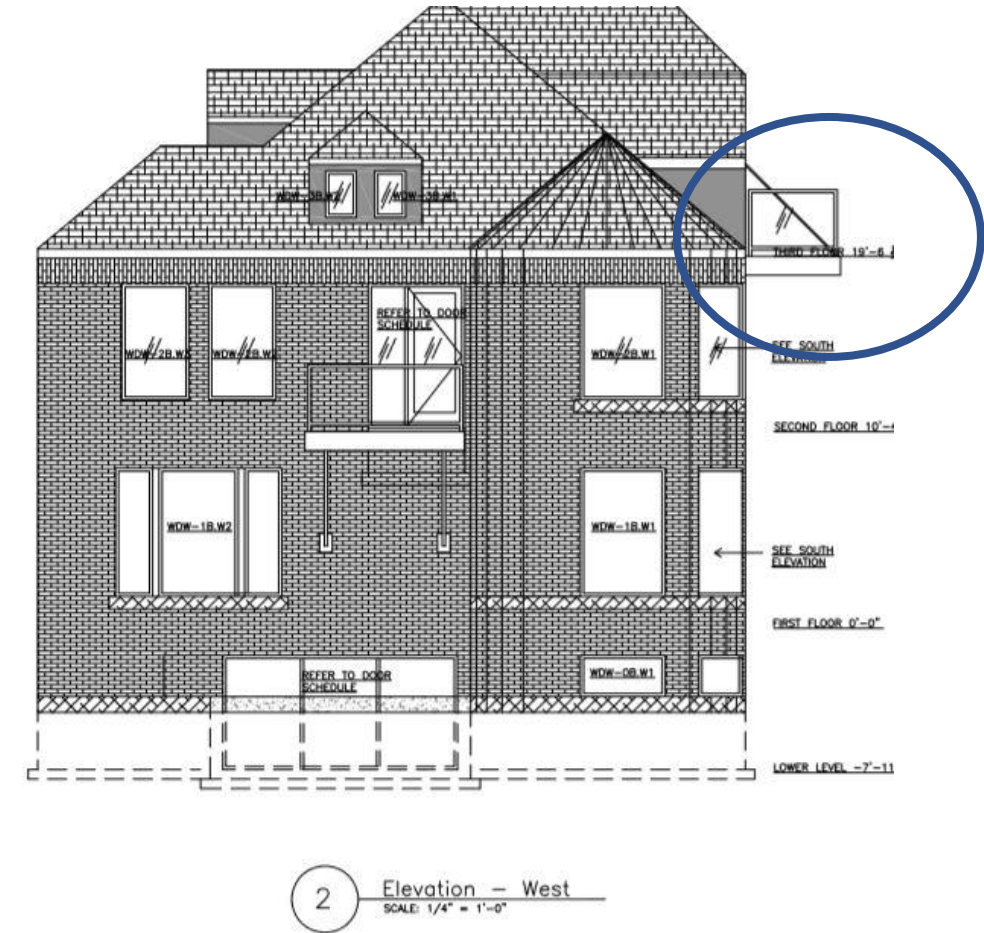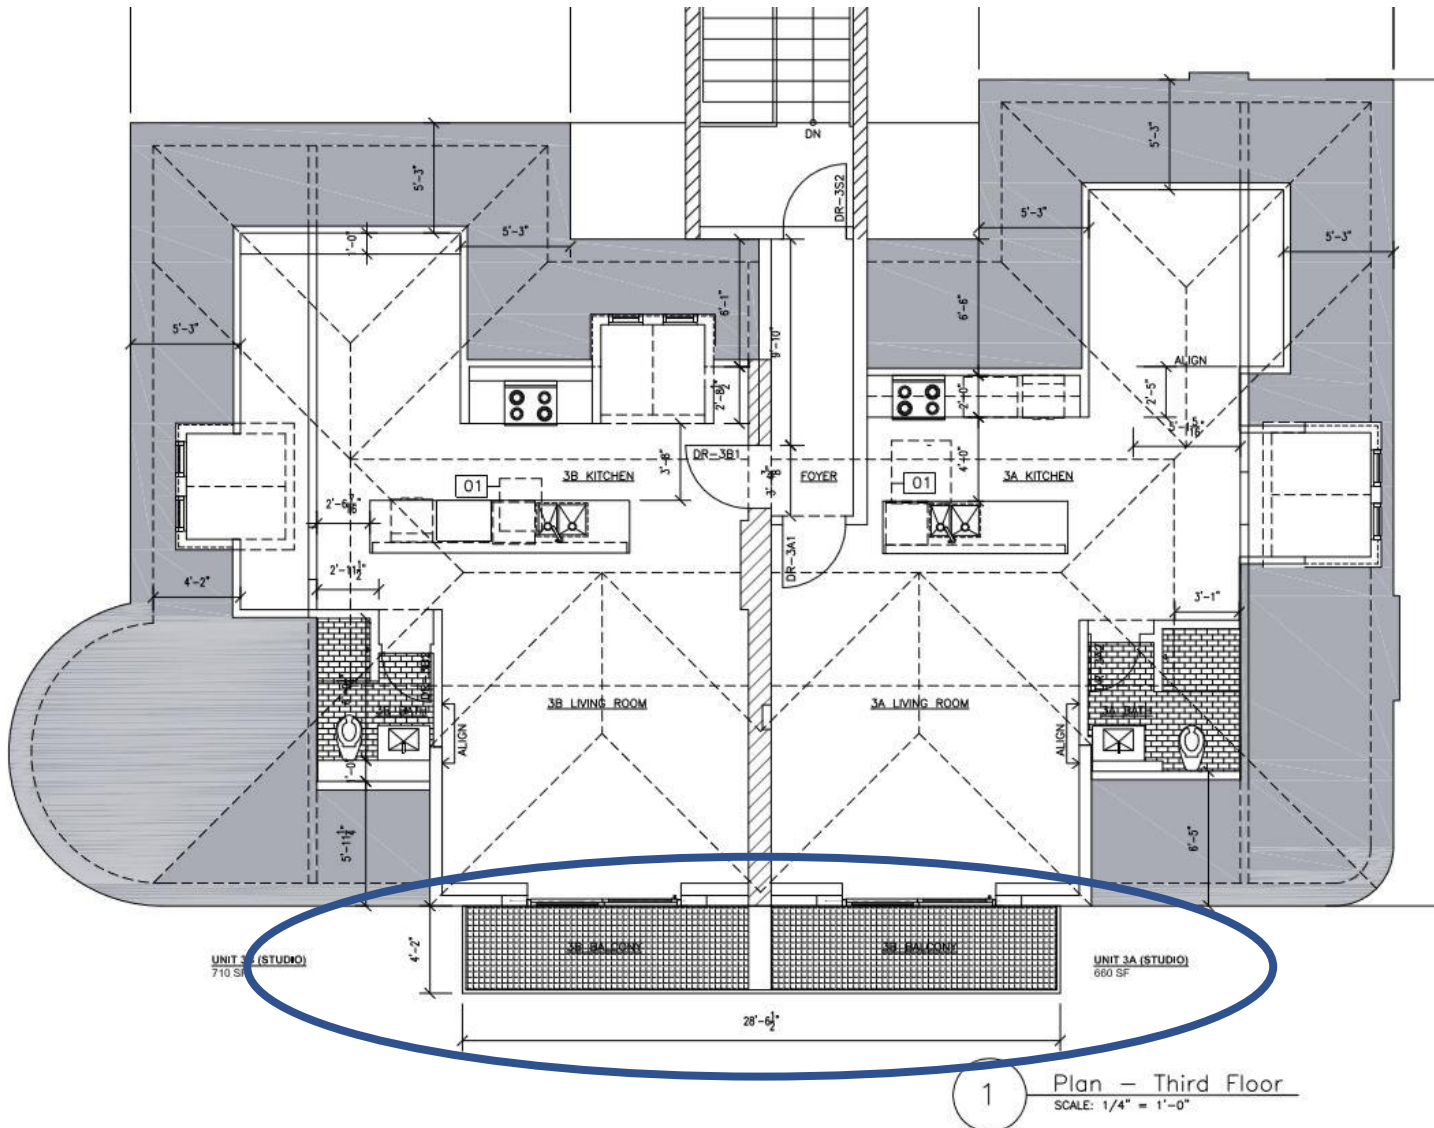

# E: Perimeter Fence (Currently Exists)



EXISTING SOUTHWEST CORNER

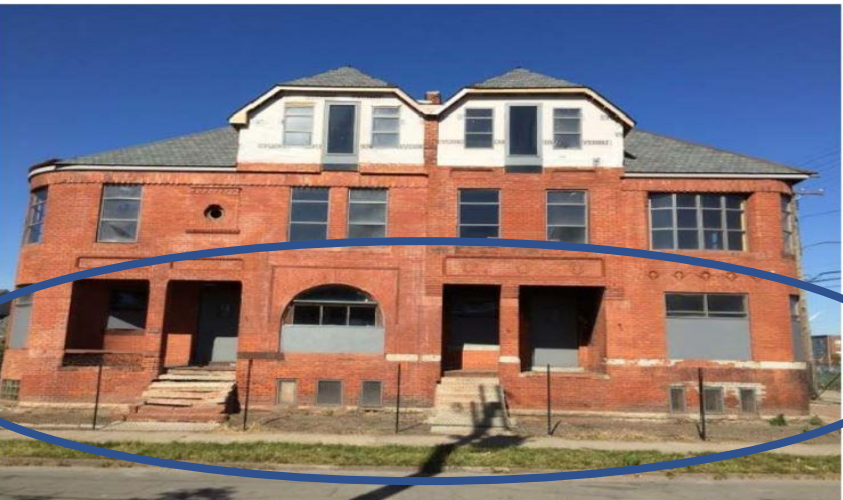

EXISTING SOUTH FACADE

