


TO: Housing & Revitalization Dept.
2 Woodward Avenue
Suite 908
Detroit, Michigan
Phone: 313-224-3519

Petition no.: 338

- () Involved; but asking you to hold action on this petition until further notice.
- () Involved; but no objections to the property change – provided an easement of the full width of the public right-of-way (street, alley or other public place) is reserved.
- () Involved; the nature of our services, and the estimated costs of removing and/or rerouting such services are:
- (x) Involved; have no objection to the request for encroachment into Woodward at 1241 Woodward Ave. (With Outdoor Seating) as shown on drawing no. X338 dated 05/16/19 provided that a minimum 6 feet wide clear sidewalk shall be maintained for pedestrian traffic in front of the outdoor seating area at all times.

Traffic Engineering Division - DPW
(Utility or City Department)

Ashok Patel
By

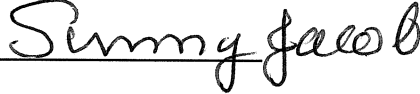

City Traffic Engineer
Title

July 15, 2019
Date

313 224-1610
Area code-Telephone number


AA/aa

PETITION NO. 338
 TEK - ADAMS FOODS, LLC
 C/O THE HUDSON CAFE
 18534 MACK AVE.
 GROSSE POINTE FARMS, MICHIGAN 48236
 DAVID R. DRAPER, ESQ
 PHONE NO. 313 885-6800




GD. RIVER AVE. 60 FT. WD.

GRISWOLD AVE. 60 FT. WD.

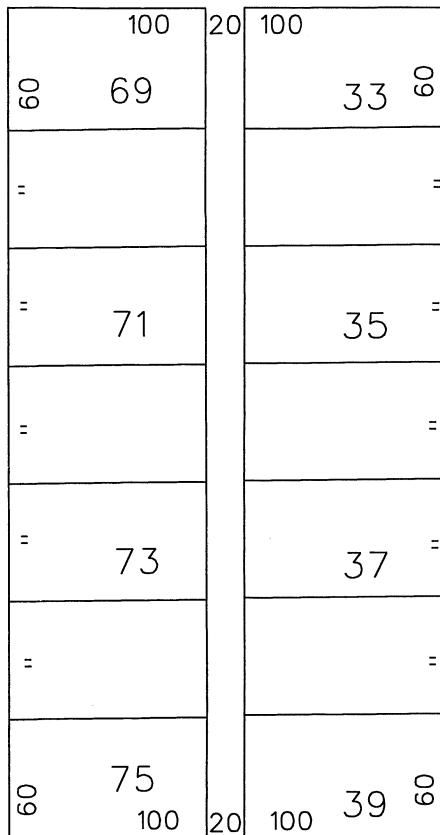

WOODWARD AVE. 120 FT. WD.

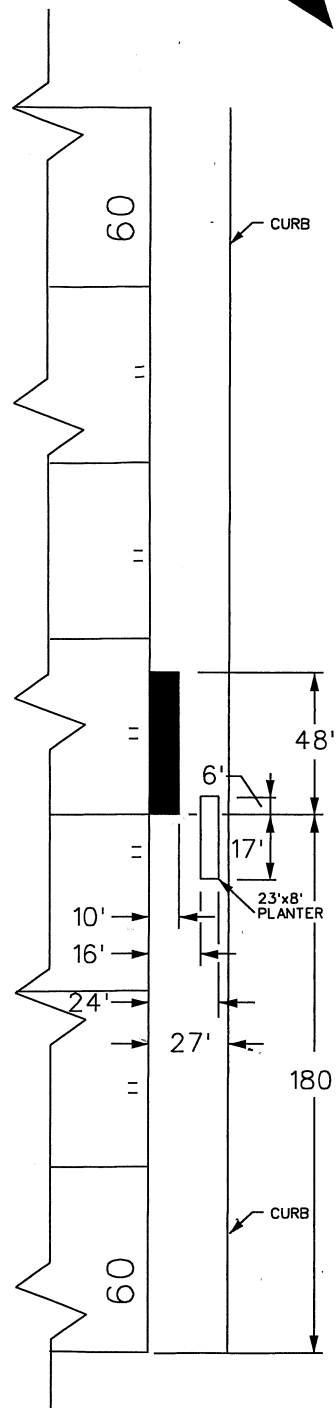

WOODWARD AVE. 120 FT. WD.

STATE ST. 60 FT. WD.

- REQUEST ENCROACHMENT
 (With Outdoor Seating)

(FOR OFFICE USE ONLY)

CARTO 28 B

B					
A					
DESCRIPTION		DRWN	CHKD	APPD	DATE
REVISIONS					
DRAWN BY	WLW	CHECKED	KSM		
DATE	05-16-19	APPROVED			

REQUEST ENCROACHMENT
 INTO WOODWARD
 AT 1241 WOODWARD AVE.
 (With Outdoor Seating)

CITY OF DETROIT
 CITY ENGINEERING DEPARTMENT
 SURVEY BUREAU
 JOB NO. 01-01
 DRWG. NO. X 338