

TO: City Engineering Division, DPW
2 Woodward Ave., suite 642
Detroit, Michigan 48226-3462
Survey Bureau: 313-224-3970

Petition No. 393

The proposed change in property (referred to above) would affect our services as follows:

- () Not Involved.
- () Involved; but asking you to hold action on this petition until further notice.
- () Involved; the nature of our services, and the estimated costs of removing and/or rerouting such services are:
- (X) Involved; have no objection to request for conversion to easement the north portion of the north/south public alley, 20 ft wide in the block bound by Carlisle Dr., Cushing Ave., E. 8 Mile and Kelly Rd. as shown on drawing no. x393 dated 06/29/2018 provided that 100% signatures of abutting and affected property owners are secured.

Traffic Engineering Division - DPW
(Utility or City Department)

Ashok Patel Summy Jacob
By



City Traffic Engineer
Title

August 9, 2018
Date

313 224-1610
Area code-Telephone number

MA/ma

PETITION NO. 393
 THE KEVIN MILLER GROUP
 28872 PIEDMONT
 FARMINGTON HILLS, MICHIGAN 48331
 C/O KEVIN MILLER
 PHONE NO. 248 444-7030

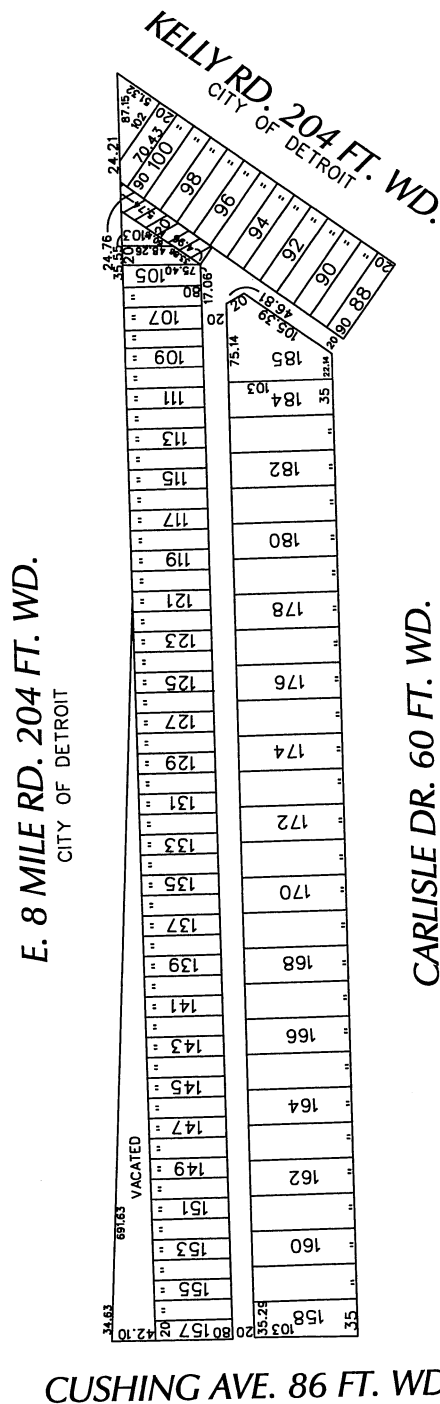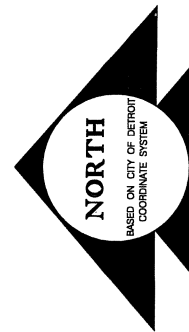

 - CONVERSION TO EASEMENT

(FOR OFFICE USE ONLY)

CARTO 95 A

B					CONVERSION TO EASEMENT THE NORTH PORTION OF THE NORTH/SOUTH PUBLIC ALLEY, 20 FT. WD. IN THE BLOCK BOUND BY CARLISLE DR., CUSHING AVE., E. 8 MILE AND KELLY RD.	CITY OF DETROIT CITY ENGINEERING DEPARTMENT SURVEY BUREAU
	A					
DESCRIPTION		DRWN	CHKD	APPD	DATE	JOB NO. 01-01
REVISIONS						DRWG. NO. X 393
DRAWN BY WLW		CHECKED KSM		DATE 06-29-18		
DATE 06-29-18		APPROVED				