

6th Notice: 3/19/19
5th Notice: 2/15/19
4th Notice: 1/14/19
3rd Notice: 12/17/18
2nd Notice: 11/16/18

City of Detroit 9th Notice: 6/19/19

City Engineering Division, Department of Public Works
Survey Bureau 8th Notice: 5/16/19
7th Notice: 4/18/19

NOTICE OF PROPOSED CHANGE IN PROPERTY

Date: 09/13/2018

Petition: x504

- | | |
|--|---|
| <input type="checkbox"/> AT&T Telecommunication | <input type="checkbox"/> Berm Use |
| <input type="checkbox"/> Comcast Television (CATV) | <input type="checkbox"/> Conversion to Easement |
| <input type="checkbox"/> Detroit Edison (DTE) | <input type="checkbox"/> Dedication |
| <input type="checkbox"/> Fire Department | <input type="checkbox"/> Encroachment |
| <input type="checkbox"/> Great Lakes Water Authority | <input checked="" type="checkbox"/> Outright Vacation |
| <input type="checkbox"/> Land Bank Authority | <input type="checkbox"/> Temporary Closing |
| <input type="checkbox"/> Michcon (DTE) | |
| <input type="checkbox"/> Planning & Development Department | |
| <input type="checkbox"/> Public Lighting Authority | |
| <input type="checkbox"/> Public Lighting Department | |
| <input type="checkbox"/> Police Department | |
| <input type="checkbox"/> Solid Waste Division, DPW | |
| <input type="checkbox"/> Street Design Bureau, DPW | |
| <input type="checkbox"/> Street Maintenance Division, DPW | |
| <input type="checkbox"/> Traffic Engineering Division, DPW | |
| <input type="checkbox"/> Water and Sewerage Department | |
| <input type="checkbox"/> _____ | |

A petition drawing is attached. Property shown on the attached print is proposed to be changed as indicated. Kindly report (using the back of this sheet) the nature of your services, if any affected by the proposed change and the estimated costs of removing and rerouting such services (if necessary).

Please return one copy to City Engineering Division, DPW within two weeks of the submittal date. Retain one copy and print for you file.

Ron Brundidge, Director, Department of Public Works

By: Richard Doherty, CED DPW
City Engineer

**TO: City Engineering Division, DPW
2 Woodward Ave., Suite 642
Detroit, Michigan 48226-3462
Survey Bureau: 313-224-3970**

Petition: x504

The proposed change in property (referred to on the other side of this sheet) would affect our services as follows:

- Not Involved

- Involved; but asking you to hold action on this petition until further notice.

- Involved; but no objections to the property change.

- Involved; objection to the property change.

- Involved; but no objections to the property change...provided as easement of the full width of the public right-of-way (street, alley or other public place) is reserved.

- Involved; the nature of our services and the estimated costs of removing and/or rerouting such services are:

PUBLIC LIGHTING

(Utility or City Department)

By 


DIRECTOR

Title

7-12-19
Date

(313) 267-5130
Area code – Telephone number


PETITION NO. 504
 MIDTOWN HOSPITALITY LLC
 C/O PEA, INC
 2430 ROCHESTER CT. SUITE 100
 TROY, MICHIGAN 48083
 C/O DOUG KENNEDY P.E.
 PHONE NO. 248 689-9090

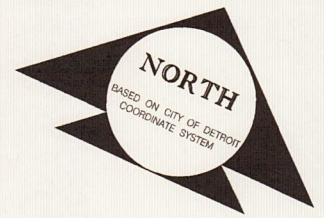

ALEXANDRINE AVE. 120 FT. WD.

WOODWARD AVE. 120 FT. WD.

JOHN R. ST. 84 FT. WD.

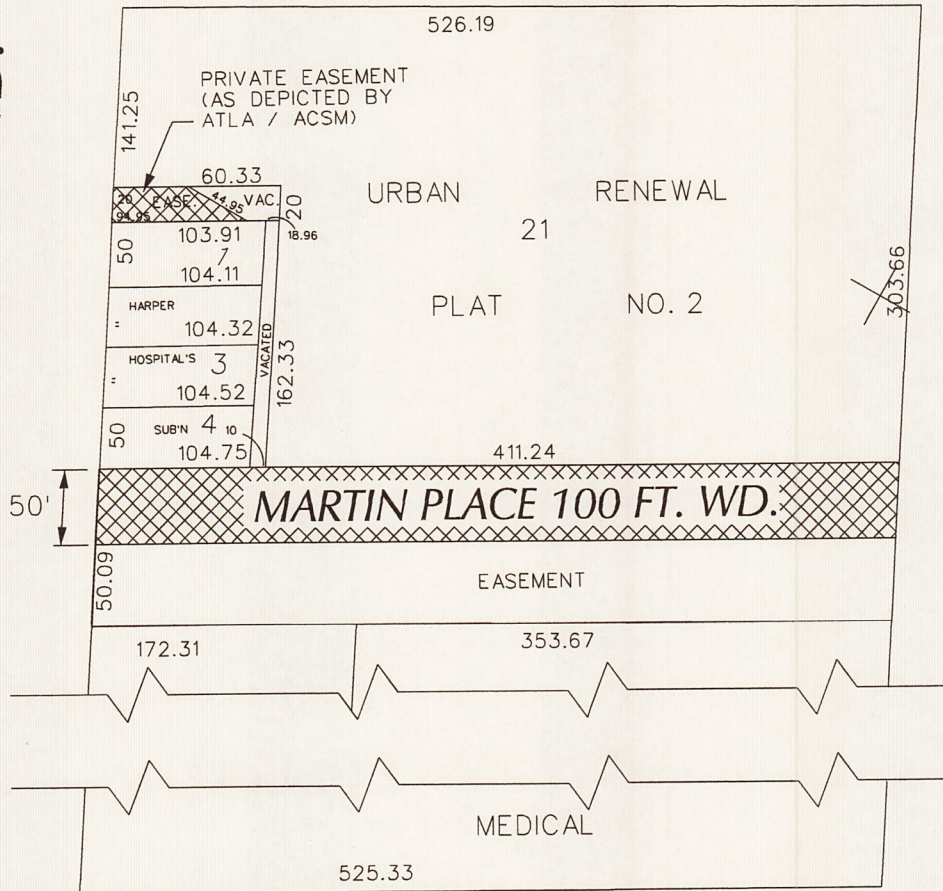

MACK AVE. 120 FT. WD.



- OUTRIGHT VACATION

(FOR OFFICE USE ONLY)

CARTO 29 A

B					
A					
DESCRIPTION	DRWN	CHKD	APPD	DATE	
REVISIONS					
DRAWN BY	WLW	CHECKED	KSM		
DATE	09-13-18	APPROVED			


REQUEST TO OUTRIGHT VACATE
 THE NORTHERN PORTION OF THE EAST/WEST
 PRIVATE EASEMENT OF
 MARTIN PLACE 100 FT. WD. AND
 THE EAST/WEST PRIVATE EASEMENT
 (As Depicted By ATLA / ACSM), 20 FT. WD.
 IN THE AREA BOUND BY
 ALEXANDRINE, WOODWARD, MACK AVE.
 AND JOHN R. ST.

CITY OF DETROIT
 CITY ENGINEERING DIVISION
 SURVEY BUREAU

JOB NO. 01-01

DRWG. NO. X 504


ALEXANDRINE

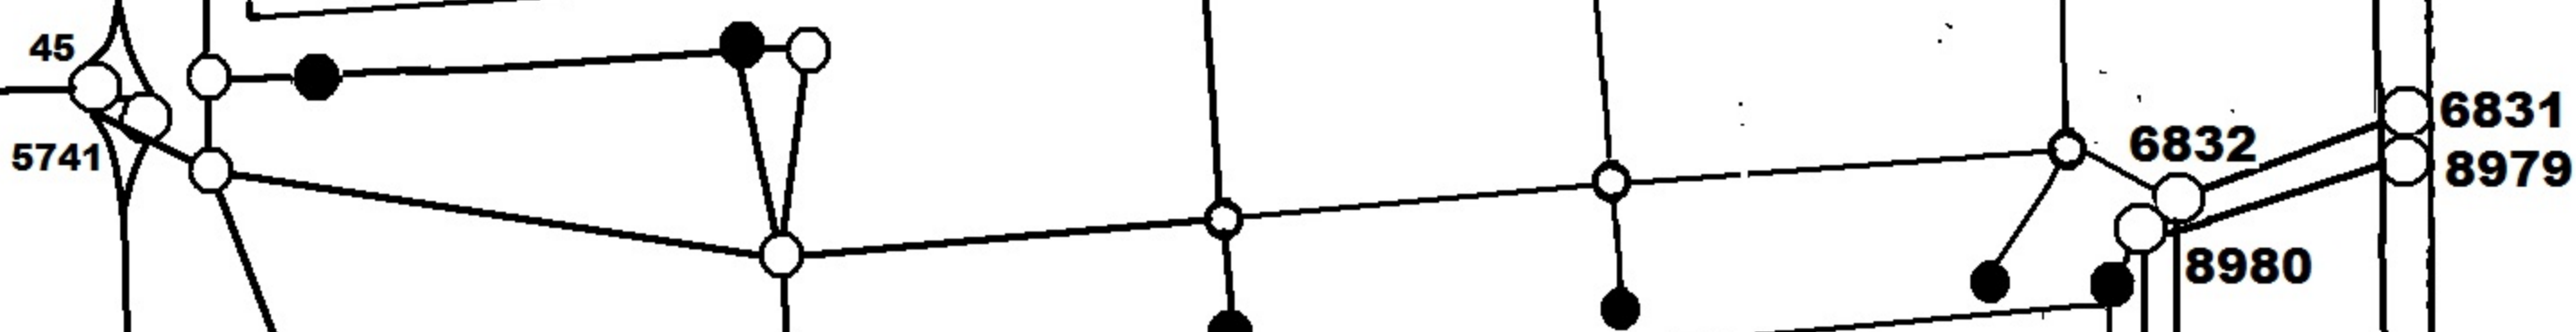

AREA OF PROPOSED OUTRIGHT VACATION



NO PUBLIC LIGHTING UTILITIES INVOLVED IN AREA

MARTIN-PL.

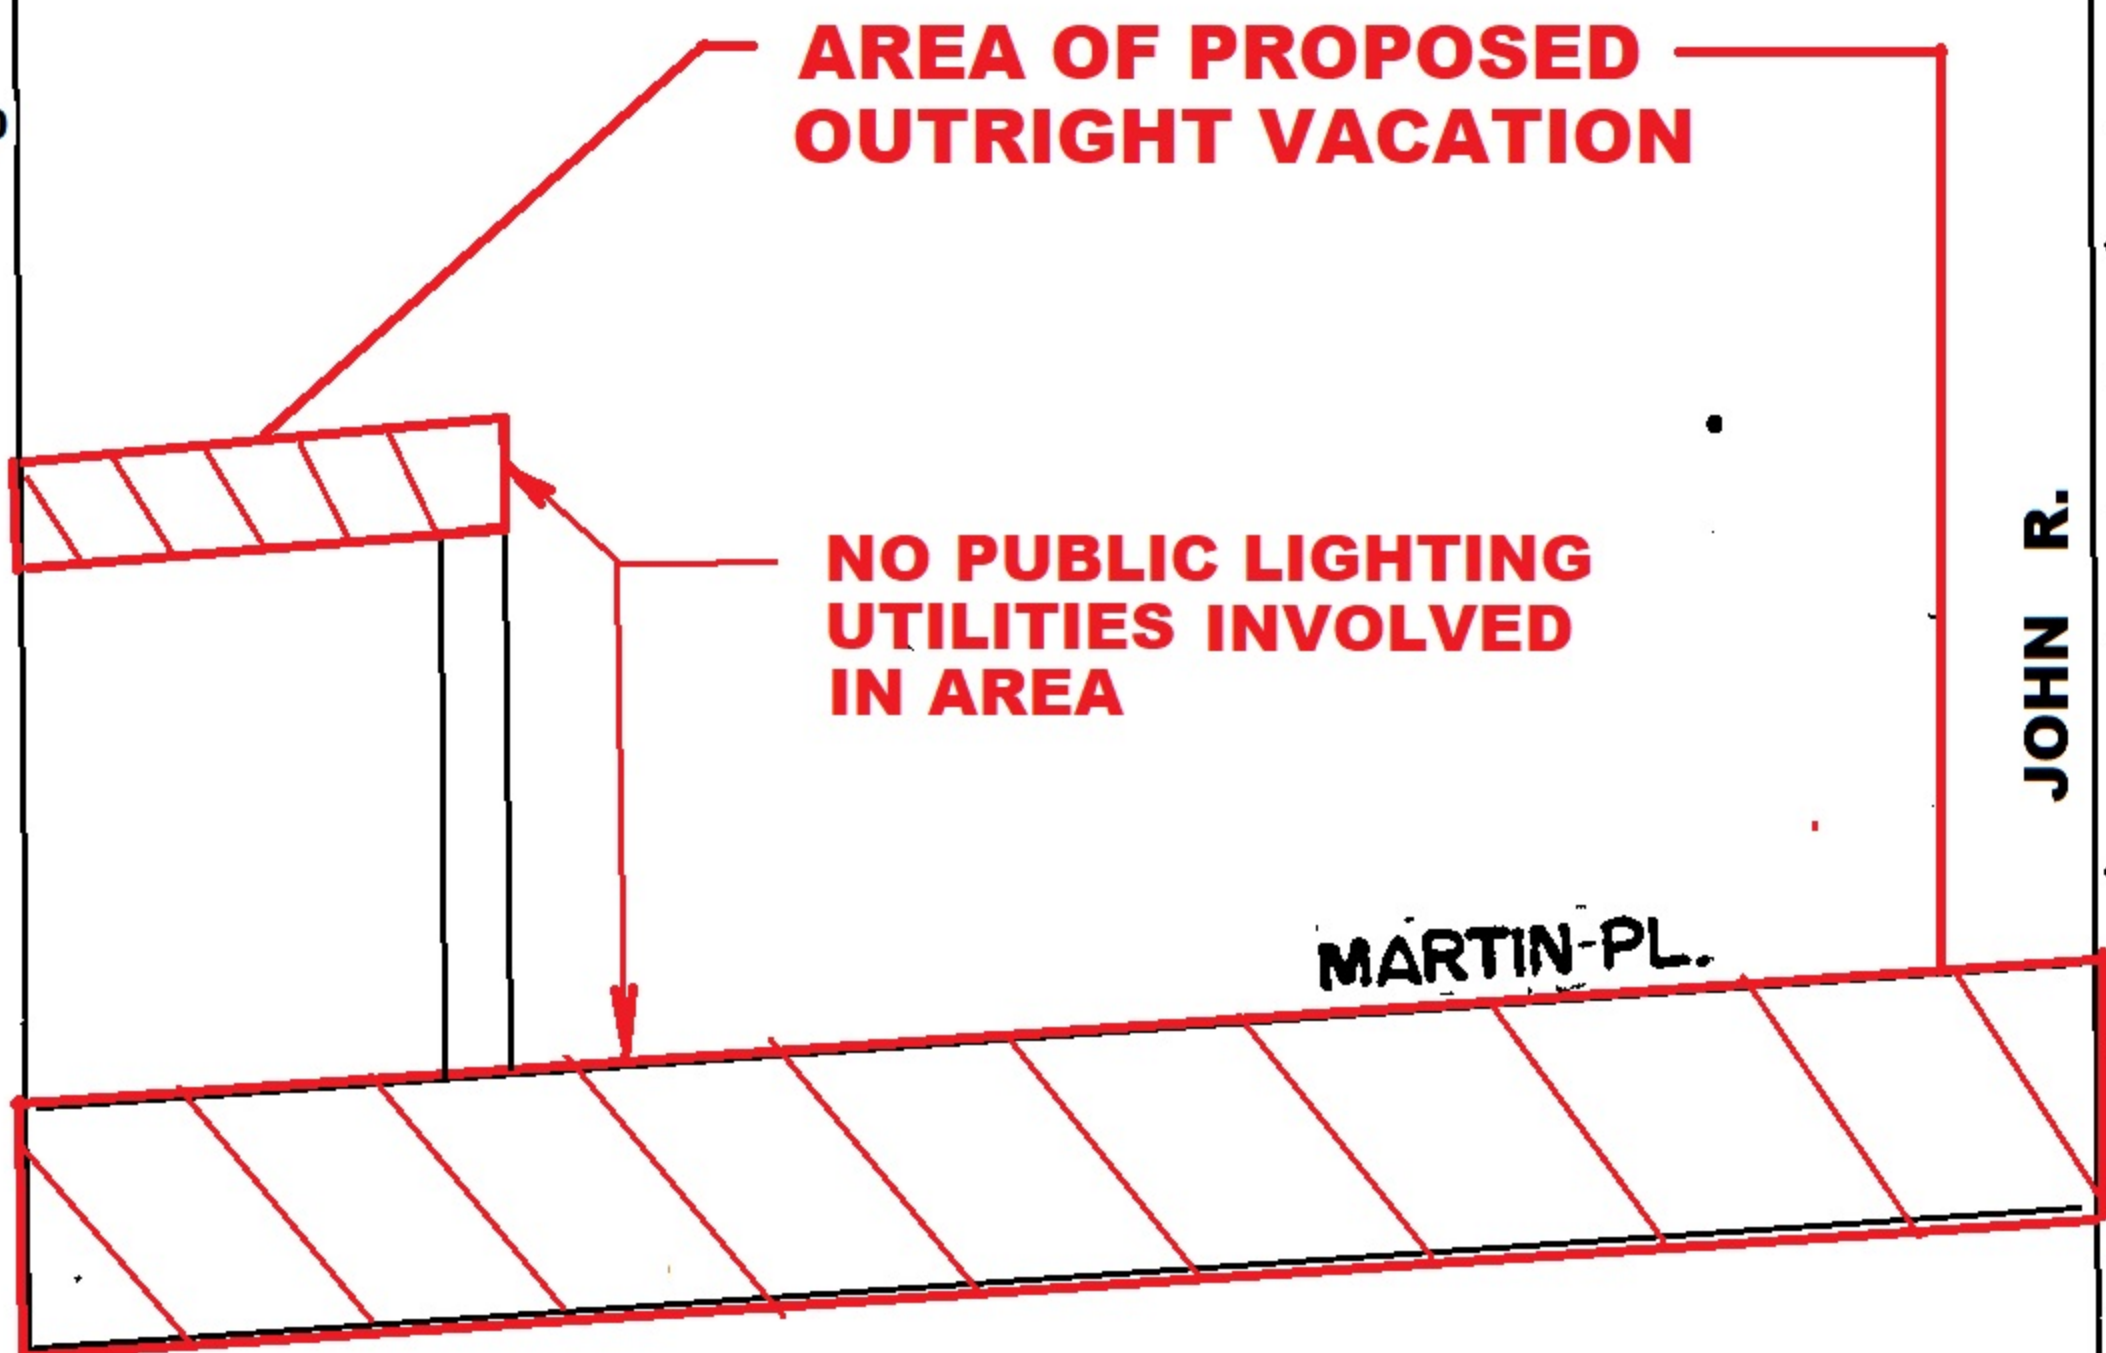

WOODWARD

JOHN R.

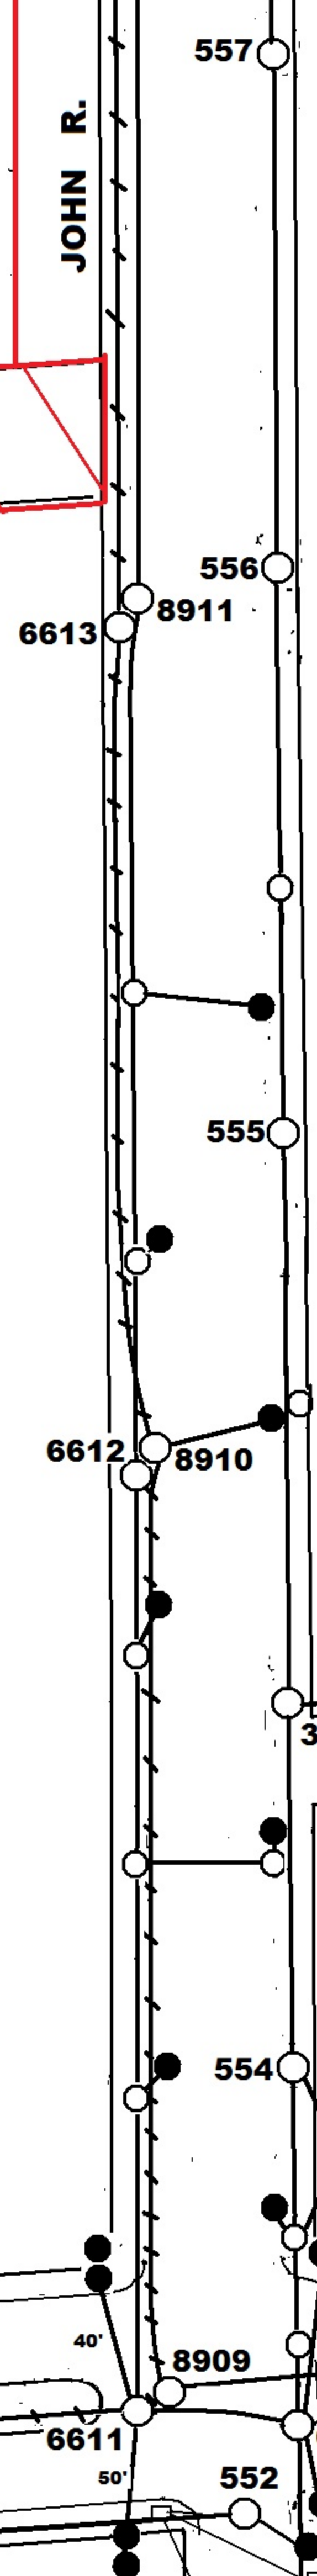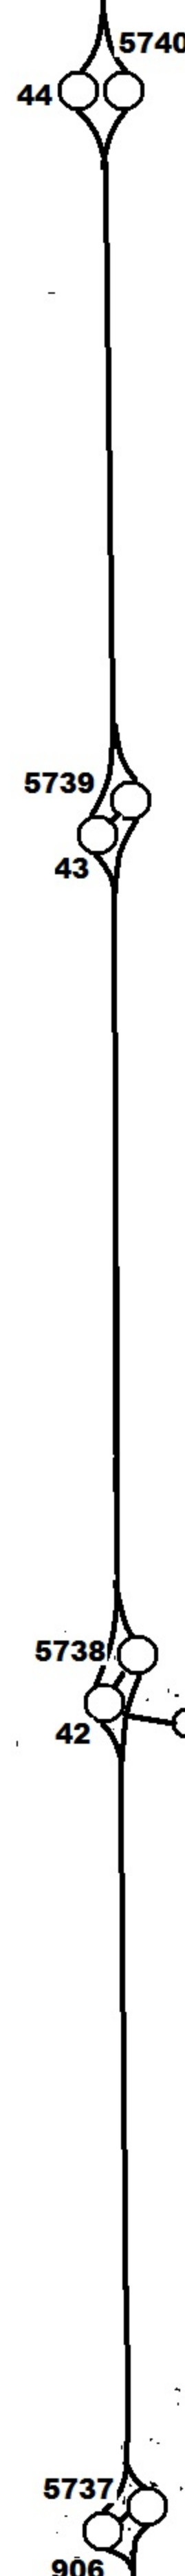

PETITION x504

MACK

OTHER BLVD.

