

#595

City of Detroit
City Engineering Division, Department of Public Works
Survey Bureau

NOTICE OF PROPOSED CHANGE IN PROPERTY

Date: 12/18/2018

Petition: x595 R. A

- AT&T Telecommunication
- Comcast Television (CATV)
- Detroit Edison (DTE)
- Fire Department
- Great Lakes Water Authority
- Land Bank Authority
- Michcon (DTE)
- Planning & Development Department
- Public Lighting Authority
- Public Lighting Department
- Police Department
- Solid Waste Division, DPW
- Street Design Bureau, DPW
- Street Maintenance Division, DPW
- Traffic Engineering Division, DPW
- Water and Sewerage Department
- _____

- Berm Use
- Conversion to Easement
- Dedication
- Encroachment
- Outright Vacation
- Temporary Closing

A petition drawing is attached. Property shown on the attached print is proposed to be changed as indicated. Kindly report (using the back of this sheet) the nature of your services, if any affected by the proposed change and the estimated costs of removing and rerouting such services (if necessary).

Please return one copy to City Engineering Division, DPW within two weeks of the submittal date. Retain one copy and print for you file.

Ron Brundidge, Director, Department of Public Works

By: Richard Doherty, CED DPW
City Engineer

TO: City Engineering Division, DPW
2 Woodward Ave., Suite 642
Detroit, Michigan 48226-3462
Survey Bureau: 313-224-3970

Petition: x595 R. A

The proposed change in property (referred to on the other side of this sheet) would affect our services as follows:

Not Involved

Involved; but asking you to hold action on this petition until further notice.

Involved; but no objections to the property change.

Involved; objection to the property change.

Involved; but no objections to the property change...provided as easement of the full width of the public right-of-way (street, alley or other public place) is reserved.

Involved; the nature of our services and the estimated costs of removing and/or rerouting such services are:

DPW/SMD

(Utility or City Department)

Mr. Leslie R. Walker

By

Supervisor


Title

Dec 19th 2018

Date

313 224.0018

Area code - Telephone number

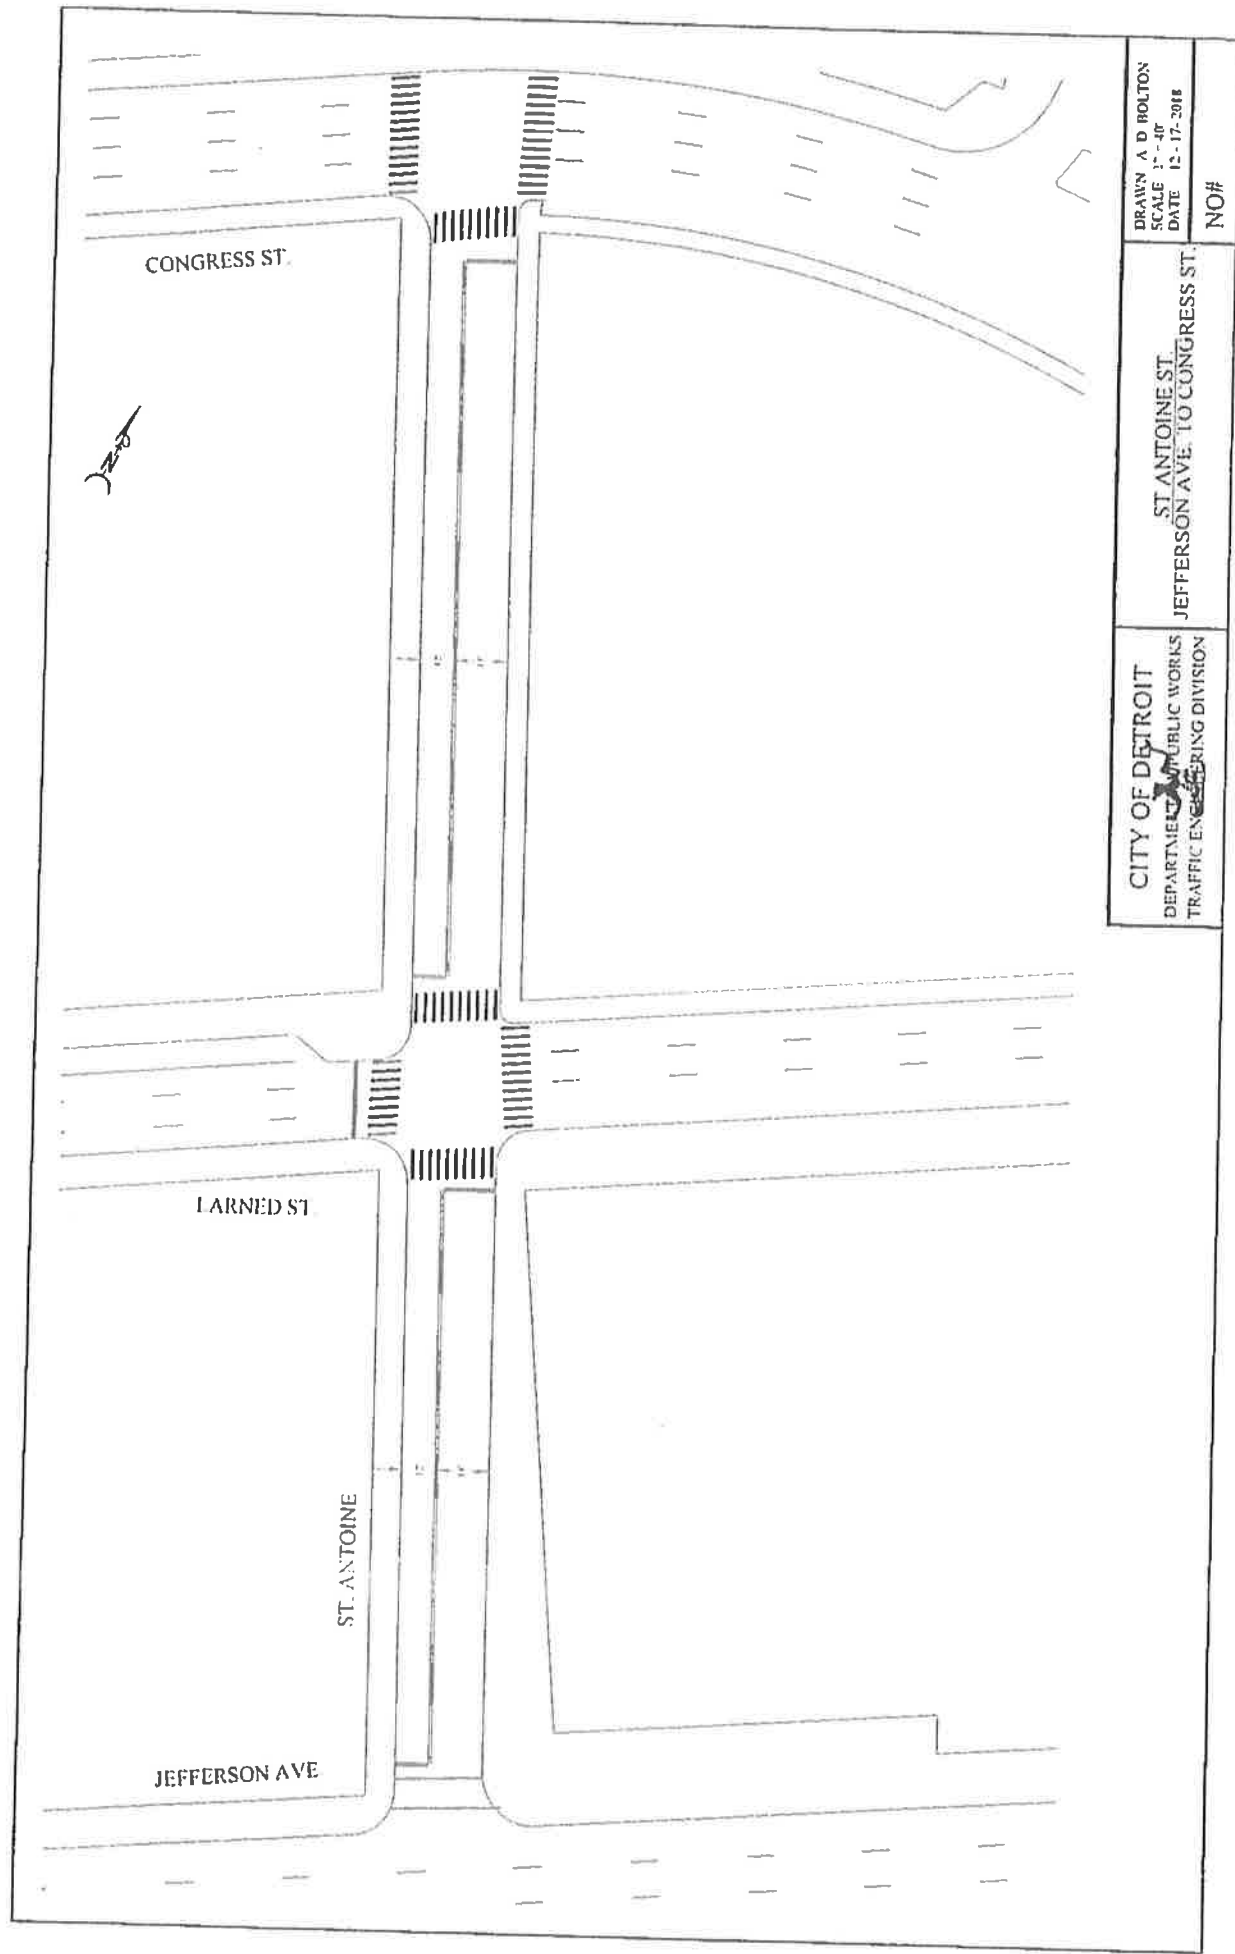

DRAWN A. D. BOLTON
 SCALE 1" = 10'
 DATE 12-17-2018

ST ANTOINE ST.
 JEFFERSON AVE. TO CONGRESS ST.

CITY OF DETROIT
 DEPARTMENT OF PUBLIC WORKS
 TRAFFIC ENGINEERING DIVISION

NO#


PETITION NO. 595
 CHEMICAL BANK
 2130 W. BIG BEAVER RD., TROY, MI 48084
 C/O GIFFELS WEBSTER
 28 W. ADAMS, SUITE 1200
 DETROIT, MICHIGAN 48226
 MICHAEL MARKS
 PHONE NO. (313) 962-4442

REVISION - A -



ELIZABETH ST. 60 FT. WD.

PARK AVE. 60 FT.

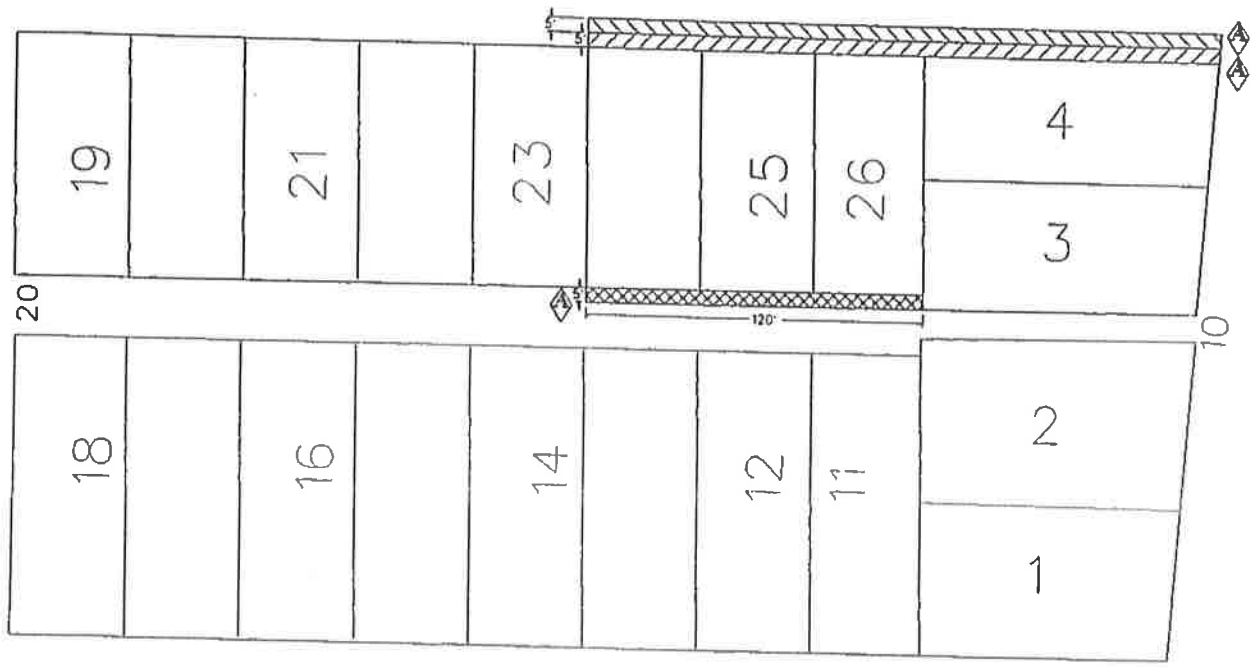

WOODWARD AVE. 120 FT. WD.

ADAMS AVE 60 FT. WD.

- **OUTRIGHT VACATION**
 (MAINTAIN PUBLIC PEDESTRIAN EASEMENT FROM GRADE TO 10 FEET ABOVE GRADE WITH SUPPORT COLUMNS)
- **ABOVE GRADE ENCROACHMENT**
 (STARTING 10 FEET ABOVE GRADE TO 285 FEET ABOVE GRADE)
- **ABOVE GRADE ENCROACHMENT**
 (STARTING 40 FEET ABOVE GRADE EXTENDING TO 285 FEET ABOVE GRADE)

(FOR OFFICE USE ONLY)

CARTO 28 B

B									
A Changing The Description		SA	KSM		12/18/18	- REQUEST ENCROACHMENT A PORTION OF ELIZABETH ST. - REQUEST TO OUTRIGHT VACATE A PORTION OF ELIZABETH ST. - REQUEST ENCROACHMENT A PORTION OF EAST/WEST PUBLIC ALLEY, 20 FT. WD. BOUND BY ELIZABETH ST., WOODWARD AVE., ADAMS AVE. AND PARK AVE.			
DESCRIPTION		DRWN	CHKD	APPD	DATE				
REVISIONS									
DRAWN BY SA		CHECKED KSM			CITY OF DETROIT CITY ENGINEERING DIVISION SURVEY BUREAU				
DATE 12-12-18		APPROVED							