


PETITION NO. 605  
 DPW - CITY ENGINEERING  
 COLEMAN A. YOUNG MUNICIPAL CENTER  
 DETROIT, MICHIGAN 48226  
 KEITH MCCRARY  
 PHONE NO. (313) 224-3970

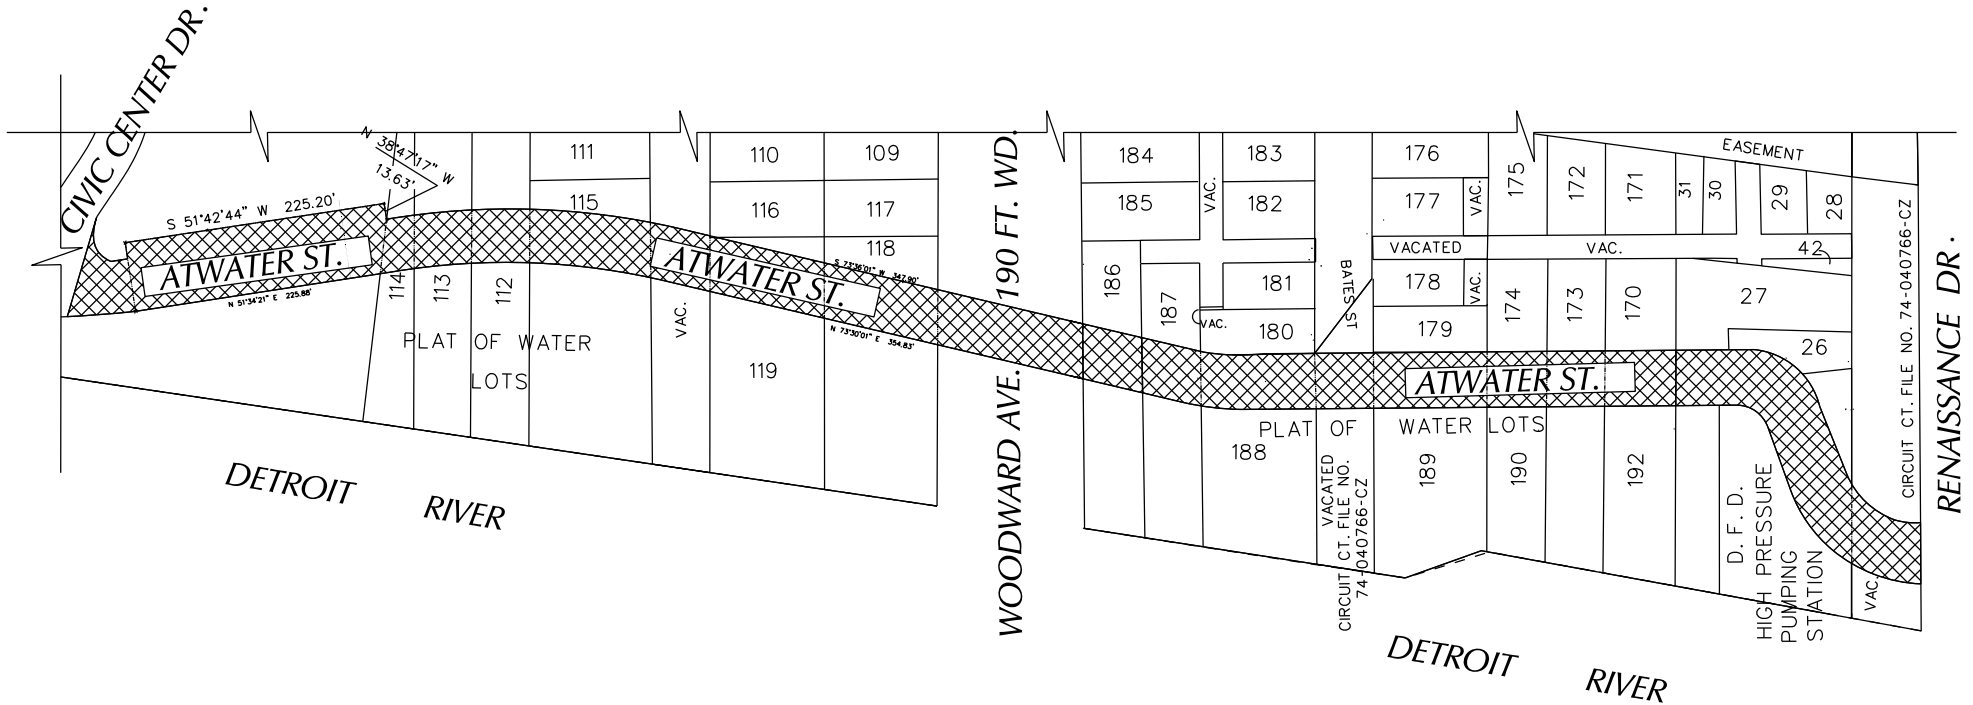

 - REQUEST STREET DEDICATION

CARTO  
 28 E & 28 F

<b>B</b>					
<b>A</b>					
DESCRIPTION	DRWN	CHKD	APPD	DATE	
REVISIONS					
DRAWN BY	SA	CHECKED			
DATE	06-21-19	APPROVED			

**REQUEST DEDICATION OF PUBLIC STREET**  
**ATWATER STREET FROM CIVIC CENTER DRIVE TO RENAISSANCE DRIVE.**

CITY OF DETROIT CITY ENGINEERING DEPARTMENT SURVEY BUREAU	
JOB NO.	01-01
DRWG. NO.	X 605