

TO: City Engineering Division, DPW
2 Woodward Ave., Suite 642
Detroit, MI 48226-3462
Survey Bureau: 313-224-3970

Petition No. 605

The proposed change in property (referred to above) would affect our services as follows:

- Not Involved.
- Involved; but asking you to hold action on this petition until further notice.
- Involved; the nature of our services, and the estimated costs of removing and/or rerouting such services are:
- Involved; have no objection to request for dedication of the public street Atwater Street from Civic Center Drive to Renaissance Drive as shown on drawing no. X605 dated 06/21/2019 provided that 100% signatures of abutting property owners are secured.

Traffic Engineering Division - DPW
(Utility or City Department)

Ashok Patel
By

Sunny Jacob


City Traffic Engineer
Title

January 24, 2020
Date

313 224-1610
Area code-Telephone number

AA/aa

PETITION NO. 605
 DPW - CITY ENGINEERING
 COLEMAN A. YOUNG MUNICIPAL CENTER
 DETROIT, MICHIGAN 48226
 KEITH MCCRARY
 PHONE NO. (313) 224-3970

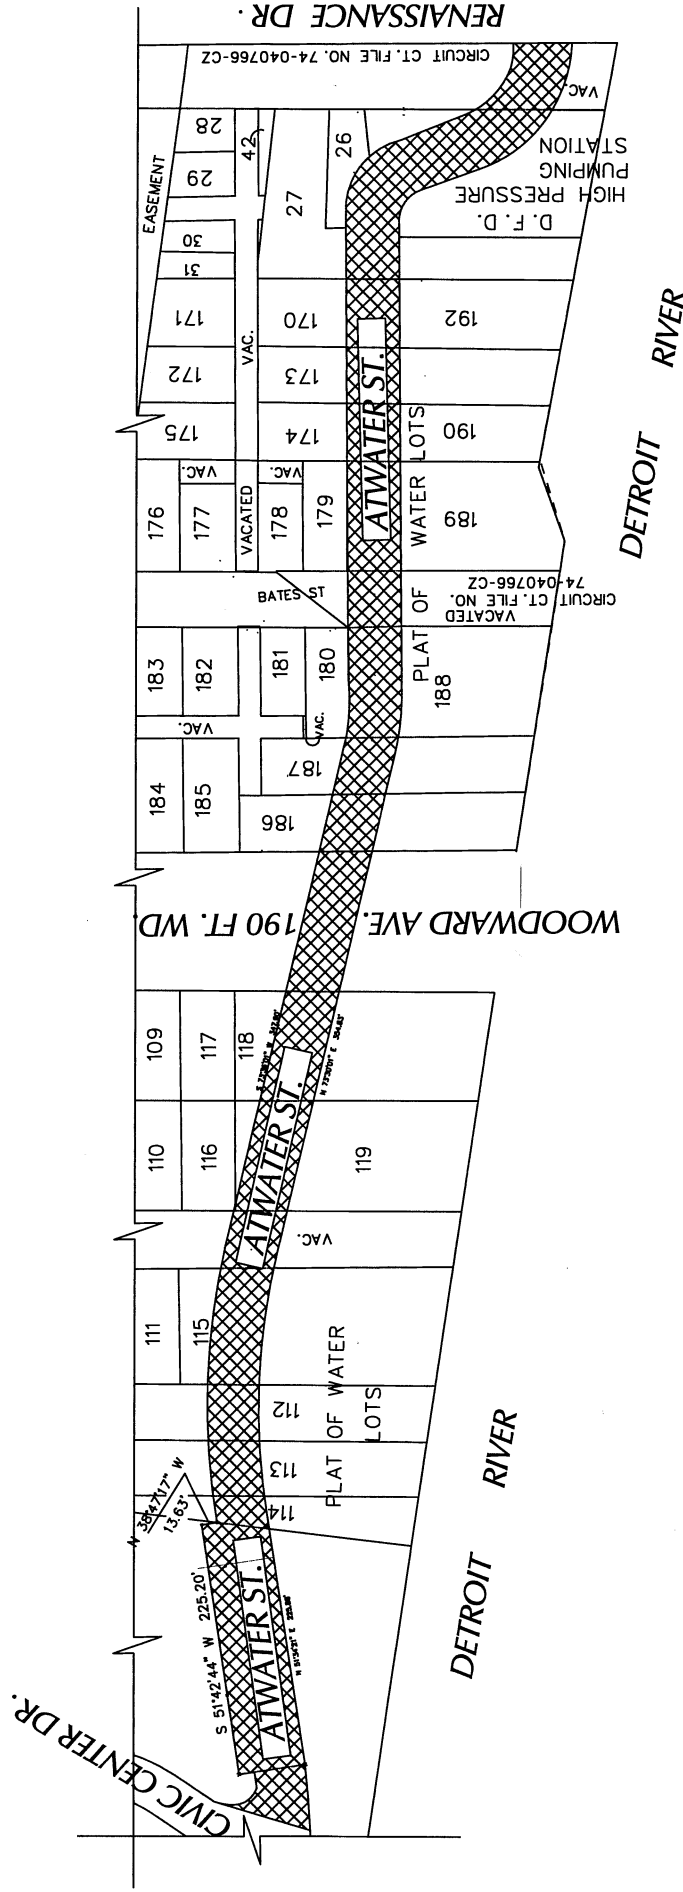

CARTO
 28 E & 28 F

- REQUEST STREET DEDICATION



B										CITY OF DETROIT	
A		DESCRIPTION		REVISED		APP. DATE		DRAWN BY		CITY ENGINEERING DEPARTMENT	
		SA		CHECKED		APPROVED		DATE		SURVEY BUREAU	
		06-21-19						JOB NO.		01-01	
								DRWG. NO.		X 605	
REQUEST DEDICATION OF PUBLIC STREET											
ATWATER STREET FROM CIVIC CENTER DRIVE TO RENAISSANCE DRIVE.											