

TO: City Engineering Division, DPW
2 Woodward Ave., Suite 642
Detroit, MI 48226-3462
Survey Bureau: 313-224-3970


Petition No. 609

The proposed change in property (referred to above) would affect our services as follows:

- () Not Involved.
- () Involved; but asking you to hold action on this petition until further notice.
- () Involved; the nature of our services, and the estimated costs of removing and/or rerouting such services are:
- (X) Involved; have no objection to request for dedication of the public street Rosa Parks Boulevard from West Grand Boulevard to Atkinson Avenue as shown on drawing no. X609 dated 05/01/2019 provided that 100% signatures of abutting property owners are secured.

Traffic Engineering Division - DPW
(Utility or City Department)

Ashok Patel
By

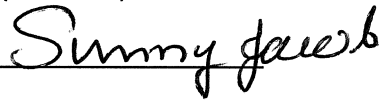

City Traffic Engineer
Title

July 24, 2019
Date


313 224-1610
Area code-Telephone number

AA/aa



PETITION NO. 609
 DPW - CITY ENGINEERING
 COLEMAN A. YOUNG MUNICIPAL CENTER
 DETROIT, MICHIGAN 48226
 KEITH MCCRARY
 PHONE NO. (313) 224-3970

MAP DISCLAIMER - This is not a Survey Map. For more details please contact the City of Detroit.

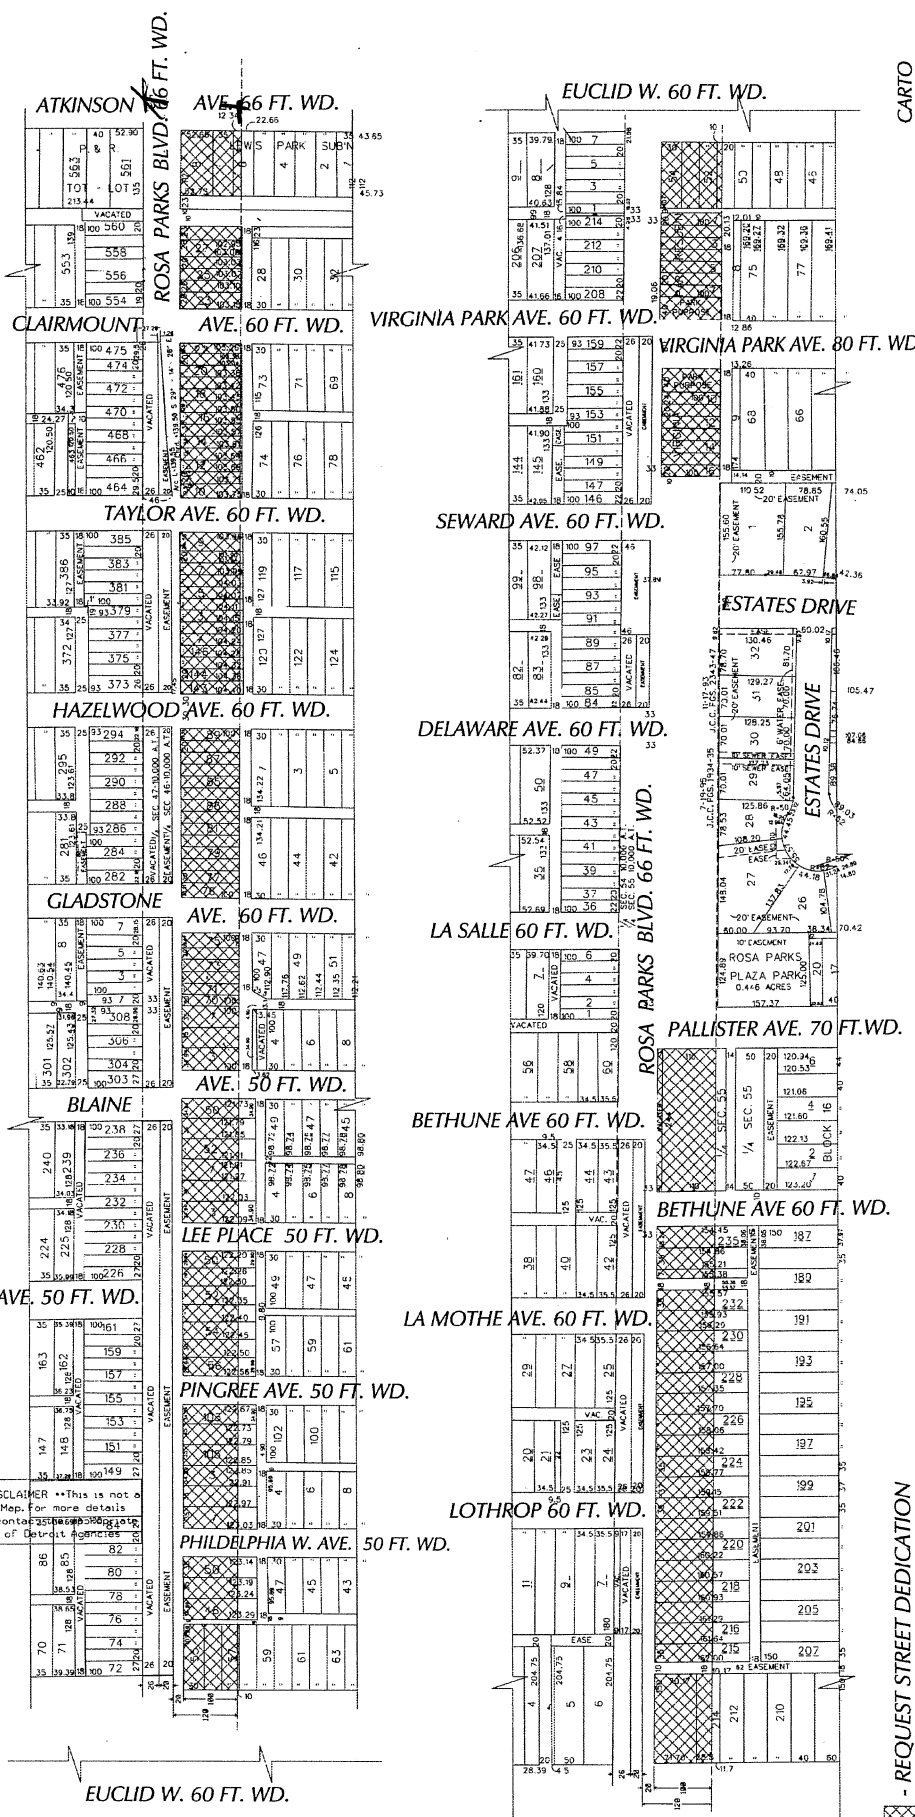

get more info

- REQUEST STREET DEDICATION

CARTO
 21 A, 22 A, 22 F, 31 C, 32 C, 32 D
 CITY OF DETROIT
 CITY ENGINEERING DEPARTMENT
 SURVEY BUREAU
 JOB NO. 01-01
 DRAWING NO. X 609

REQUEST DEDICATION OF PUBLIC STREET
 ROSA PARKS BOULEVARD FROM WEST GRAND BOULEVARD TO
 ATKINSON AVENUE.

DESCRIPTION	DRAWN	CHECKED	APPROVED	DATE
A	SA	SA		05-07-19