


PETITION NO. 611



WOODWARD AVE.

DETROIT RIVER

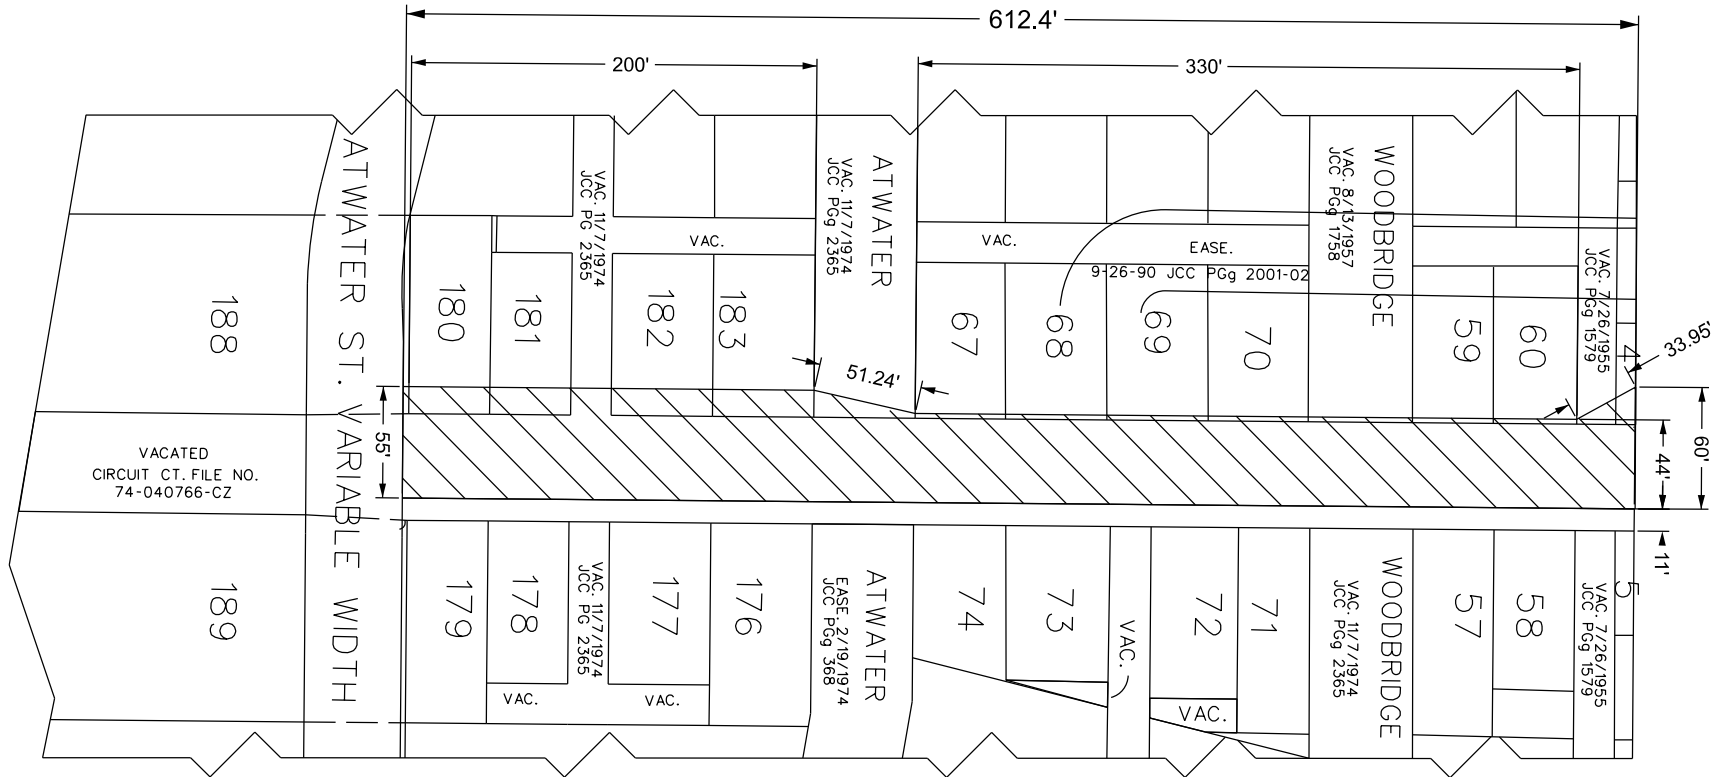

JEFFERSON AVE.

RENAISSANCE DR.

RANDOLPH ST.



- REQUESTED DEDICATION OF BATES

B					
A					
DESCRIPTION	DRWN	CHKD	APPD	DATE	
REVISIONS					
DRAWN BY	MC	CHECKED			
DATE	8/31/2022	APPROVED	JD		

REQUEST DEDICATION OF PUBLIC STREET
 BATES ST. FROM E. JEFFERSON AVE.
 TO ATWATER ST.

CITY OF DETROIT
 CITY ENGINEERING DIVISION
 SURVEY BUREAU
 CARTO 28 E & F

(FOR OFFICE USE ONLY)