
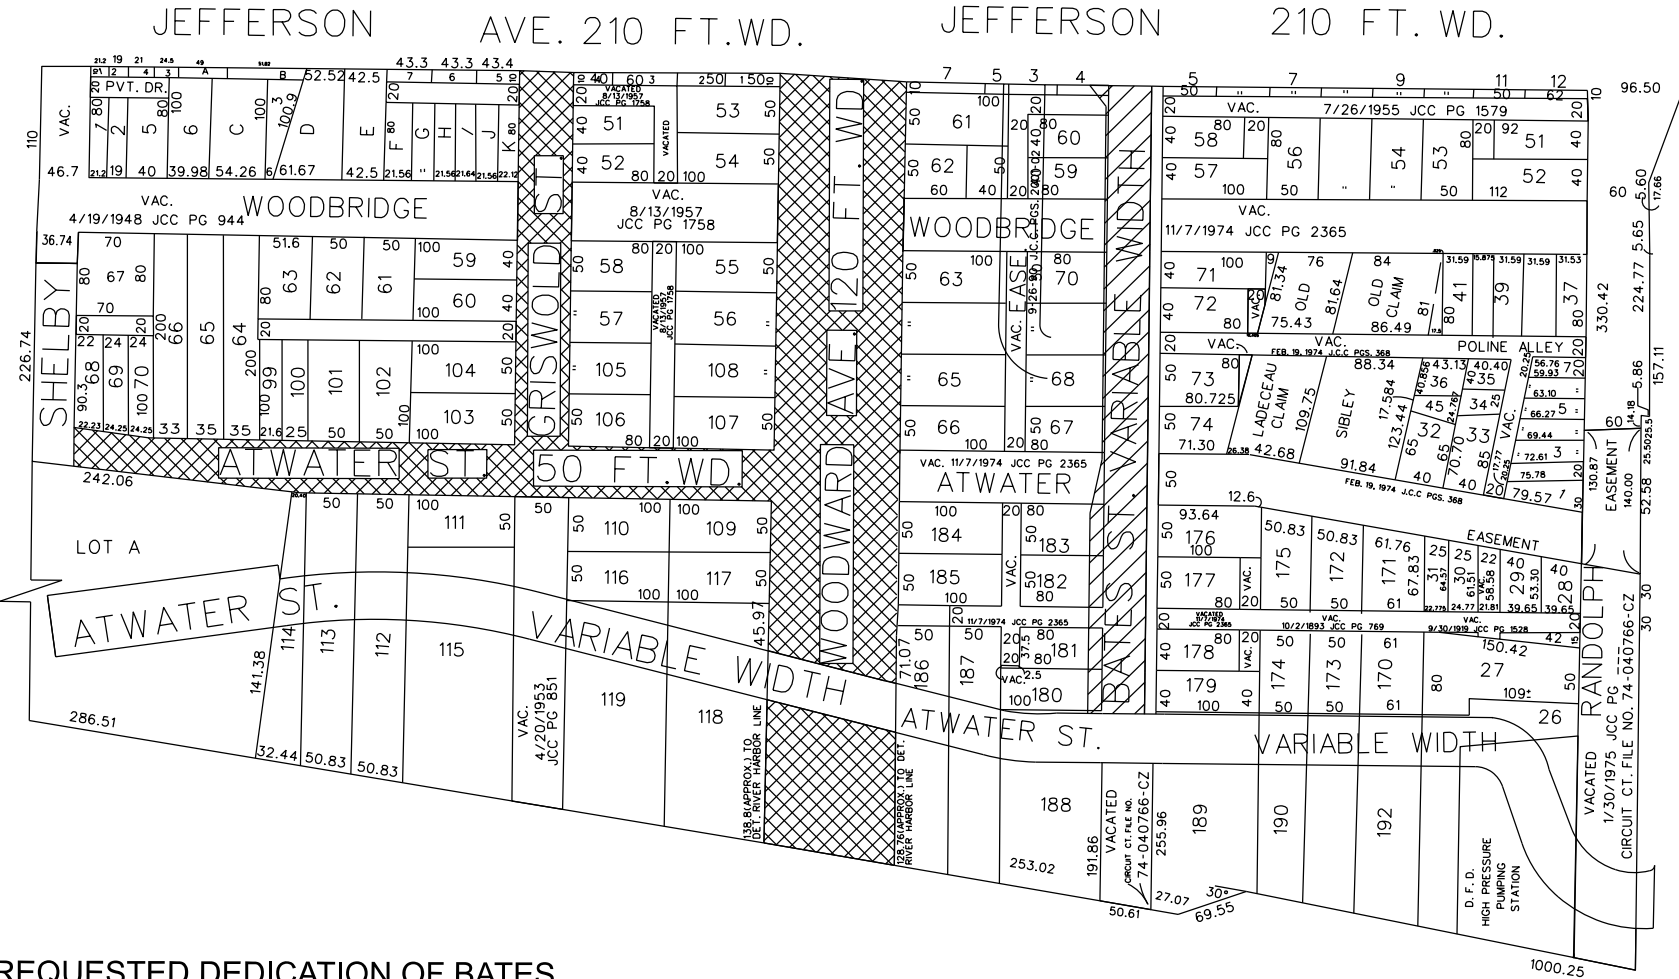



PETITION NO. 611

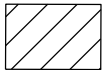

-  - REQUESTED DEDICATION OF BATES
-  - REQUESTED VACATION

B					
A					
DESCRIPTION	DRWN	CHKD	APPD	DATE	
REVISIONS					
DRAWN BY	MC	CHECKED			
DATE	07-18-22	APPROVED JD			

REQUESTED VACATION OF PUBLIC STREETS:
 OLD ATWATER FROM SHELBY TO WOODWARD
 GRISWOLD FROM OLD ATWATER TO JEFFERSON
 WOODWARD FROM DETROIT RIVER TO JEFFERSON.
ALSO, DEDICATION OF BATES (VARIABLE WIDTH) FROM JEFFERSON TO NEW ATWATER

CITY OF DETROIT	
CITY ENGINEERING DIVISION	
SURVEY BUREAU	
JOB NO.	CARTO 28 E & F
DRWG. NO.	(FOR OFFICE USE ONLY)