



City of Detroit
Inter-Departmental Communication

TO: Richard Doherty, City Engineer
City Engineering/Department of Public Works

FROM: Debra Singleton, Engineer
Detroit Water and Sewerage Department

DATE: September 30, 2019

RE: Petition No.1038
Requested Encroachment Into York and Cass (With Blade Signage)

The subject petition has been reviewed by this office. With regard to DWSD's interests, our comments are as follows:

- DWSD has no objections to the requested encroachments provided that the attached Provisions for Encroachment are strictly followed.

If you have any questions, please call me at (313) 267-8309 or Mohammed Fa Siddique at (313)-964-9245.

Sincerely,

Debra Singleton
Engineer
Permits

DS/MS/gl

Attachments

CC: Mohamad Farhat, CSF

Michael Duggan, Mayor

City of Detroit
City Engineering Division, Department of Public Works
Survey Bureau

NOTICE OF PROPOSED CHANGE IN PROPERTY

Date: 09/23/2019

Petition: x1038

- | | |
|--|--|
| <input type="checkbox"/> AT&T Telecommunication | <input type="checkbox"/> Berm Use |
| <input type="checkbox"/> Comcast Television (CATV) | <input type="checkbox"/> Conversion to Easement |
| <input type="checkbox"/> Detroit Edison (DTE) | <input type="checkbox"/> Dedication |
| <input type="checkbox"/> Fire Department | <input checked="" type="checkbox"/> Encroachment |
| <input type="checkbox"/> Great Lakes Water Authority | <input type="checkbox"/> Outright Vacation |
| <input type="checkbox"/> Land Bank Authority | <input type="checkbox"/> Temporary Closing |
| <input type="checkbox"/> Michcon (DTE) | |
| <input type="checkbox"/> Planning & Development Department | |
| <input type="checkbox"/> Public Lighting Authority | |
| <input type="checkbox"/> Public Lighting Department | |
| <input type="checkbox"/> Police Department | |
| <input type="checkbox"/> Solid Waste Division, DPW | |
| <input type="checkbox"/> Street Design Bureau, DPW | |
| <input type="checkbox"/> Street Maintenance Division, DPW | |
| <input type="checkbox"/> Traffic Engineering Division, DPW | |
| <input type="checkbox"/> Water and Sewerage Department | |
| <input type="checkbox"/> _____ | |

A petition drawing is attached. Property shown on the attached print is proposed to be changed as indicated. Kindly report (using the back of this sheet) the nature of your services, if any affected by the proposed change and the estimated costs of removing and rerouting such services (if necessary).

Please return one copy to City Engineering Division, DPW within two weeks of the submittal date. Retain one copy and print for you file.

Ron Brundidge, Director, Department of Public Works

By: Richard Doherty, CED DPW
City Engineer

**TO: City Engineering Division, DPW
2 Woodward Ave., Suite 642
Detroit, Michigan 48226-3462
Survey Bureau: 313-224-3970**

Petition: x1038

The proposed change in property (referred to on the other side of this sheet) would affect our services as follows:

- Not Involved

- Involved; but asking you to hold action on this petition until further notice.

- Involved; but no objections to the property change.

- Involved; objection to the property change.

- Involved; but no objections to the property change...provided as easement of the full width of the public right-of-way (street, alley or other public place) is reserved.

- Involved; the nature of our services and the estimated costs of removing and/or rerouting such services are:

(Utility or City Department)

By

Title


Date

Area code – Telephone number


PETITION NO. 1038
 6001 CASS LLC,
 C/O GIFFELS WEBSTER
 28 W. ADAMS, SUITE 1200
 DETROIT, MICHIGAN 48226
 TRICIA DEMARCO
 PHONE NO. 313 962-4442

BURROUGHS AVE. 50 FT. WD.

SECOND BLVD. 150 FT. WD.

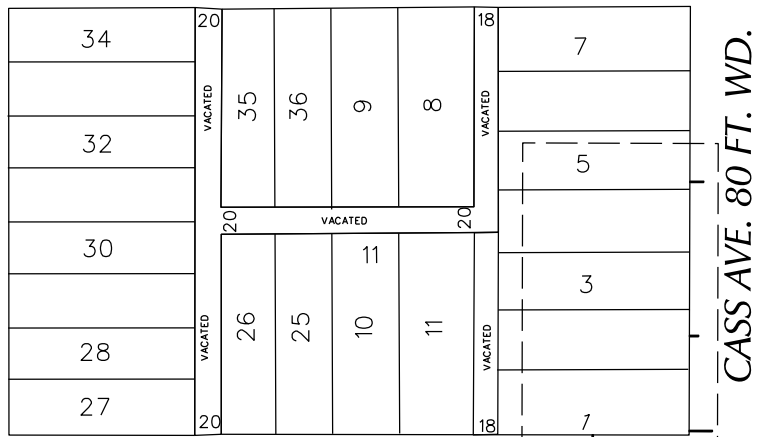

YORK ST. 60 FT. WD.

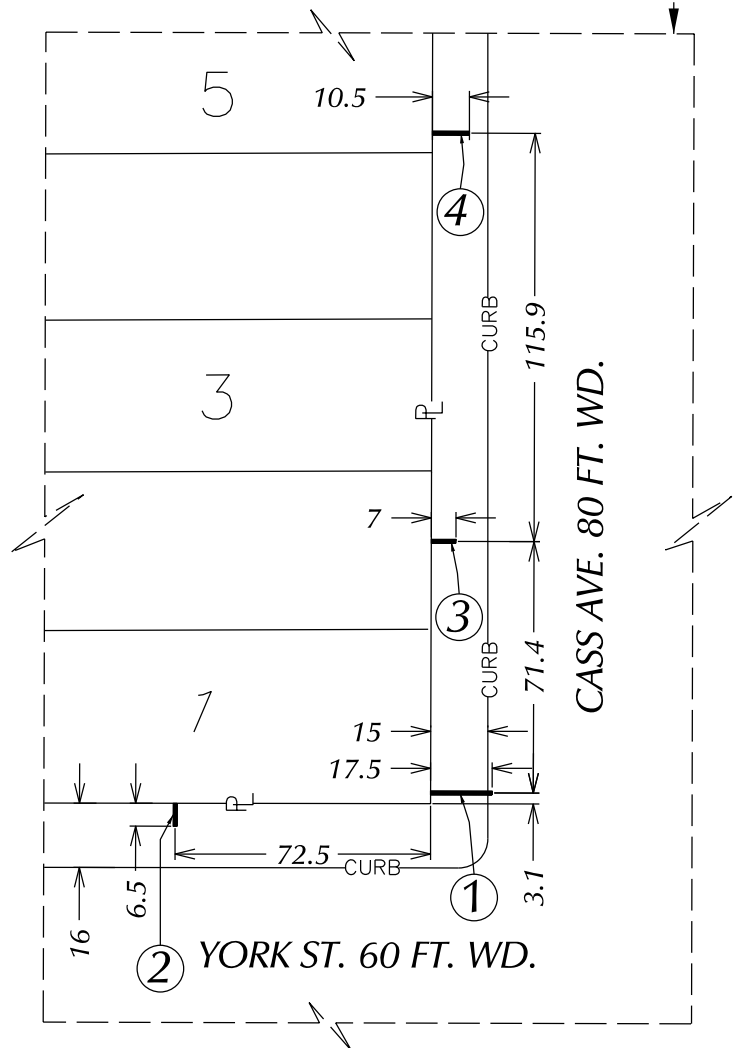

- REQUEST ENCROACHMENT
 (FOR BLADE SIGNAGE)

- ① BLADE SIGN ENCROACHMENT
EXTENDED 44' TO 88' ABOVE GRADE
- ② BLADE SIGN ENCROACHMENT
EXTENDED 11.5' TO 16.5' ABOVE GRADE
- ③ BLADE SIGN ENCROACHMENT
EXTENDED 11.5' TO 15.5' ABOVE GRADE
- ④ BLADE SIGN ENCROACHMENT
EXTENDED 11.5' TO 18' ABOVE GRADE

(FOR OFFICE USE ONLY)

CARTO 31 E

B					
A					
DESCRIPTION	DRWN	CHKD	APPD	DATE	
REVISIONS					
DRAWN BY	SA	CHECKED	JA		
DATE	09-19-19	APPROVED			

REQUEST ENCROACHMENT
 INTO THE YORK ST. AND CASS AVE.
 (FOR BLADE SIGNAGE)

CITY OF DETROIT
 CITY ENGINEERING DIVISION
 SURVEY BUREAU

JOB NO. 01-01

DRWG. NO. X 1038

PROVISIONS FOR ENCROACHMENT For Petition 1038

Detroit Water and Sewerage (DWSD) agree to the proposed encroachment subject to the fulfilling of the following provisions:

1. By approval of this petition the (DWSD) does not waive any of its rights to its facilities located in the right of way, and at all time, DWSD, its agents or employees, shall have the right to enter upon the right of way to maintain, repair, alter, service, inspect, or install its facilities. All costs incident to the damaging, dismantling, demolishing, removal and replacement of structures or other improvements herein permitted and incurred in gaining access to DWSD's facilities for maintenance, repairing, alteration, servicing or inspection caused by the encroachment shall be borne by the petitioner. All costs associated with gaining access to DWSD's facilities, which could normally be expected had the petitioner not encroached into the right of way shall be borne by DWSD.
2. DWSD requires a vertical clearance of 18 feet above grade for maintenance excess and repair.
3. All construction performed under this petition shall not be commenced until after five (5) days written notice to DWSD. Seventy-two (72) hours notice shall also be provided in accordance with P.A. 53 1974, as amended, utilizing the MISS DIG one call system.
4. Construction under this petition is subject to inspection and approval by DWSD forces. The cost of such inspection shall, at the discretion of DWSD, be borne by the petitioner.
5. If DWSD facilities located within the right of way shall break or be damaged as the result of any action on the part of the petitioner, then in such event the petitioner agrees to be liable for all costs incident to the repair, replacement or relocation of such broken or damaged DWSD facilities.
6. The petitioner shall hold DWSD harmless for any damage to the encroaching device constructed or installed under this petition, which may be caused by the failure of DWSD's facilities.

Executive:	STC
Manager:	TLD
Designer:	JPK
Quality Control:	MGD
Section:	



Know what's below.
Call before you dig.

DATE:	ISSUE:

Developed For:
The Platform
3011 W GRAND BLVD
DETROIT, MI 48202



ENCROACHMENT PETITION

6001 CASS SIGNAGE

Detroit
Wayne County
MICHIGAN

Date:	08.05.2019
Scale:	1"=30'
Sheet:	1
Project:	19222.00


Copyright © 2019 Giffels Webster.
No reproduction shall be made without the prior written consent of Giffels Webster.

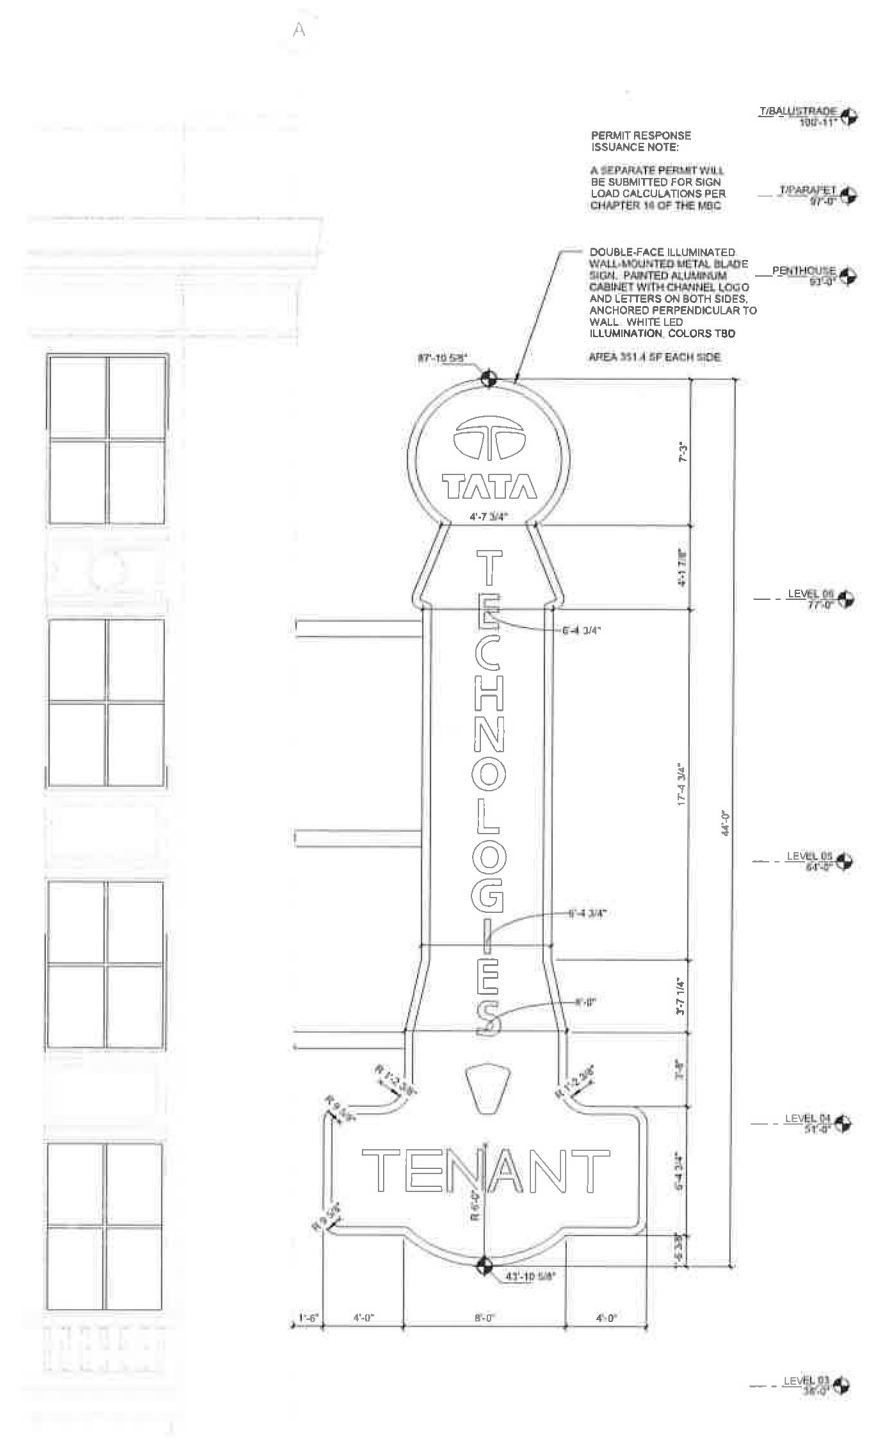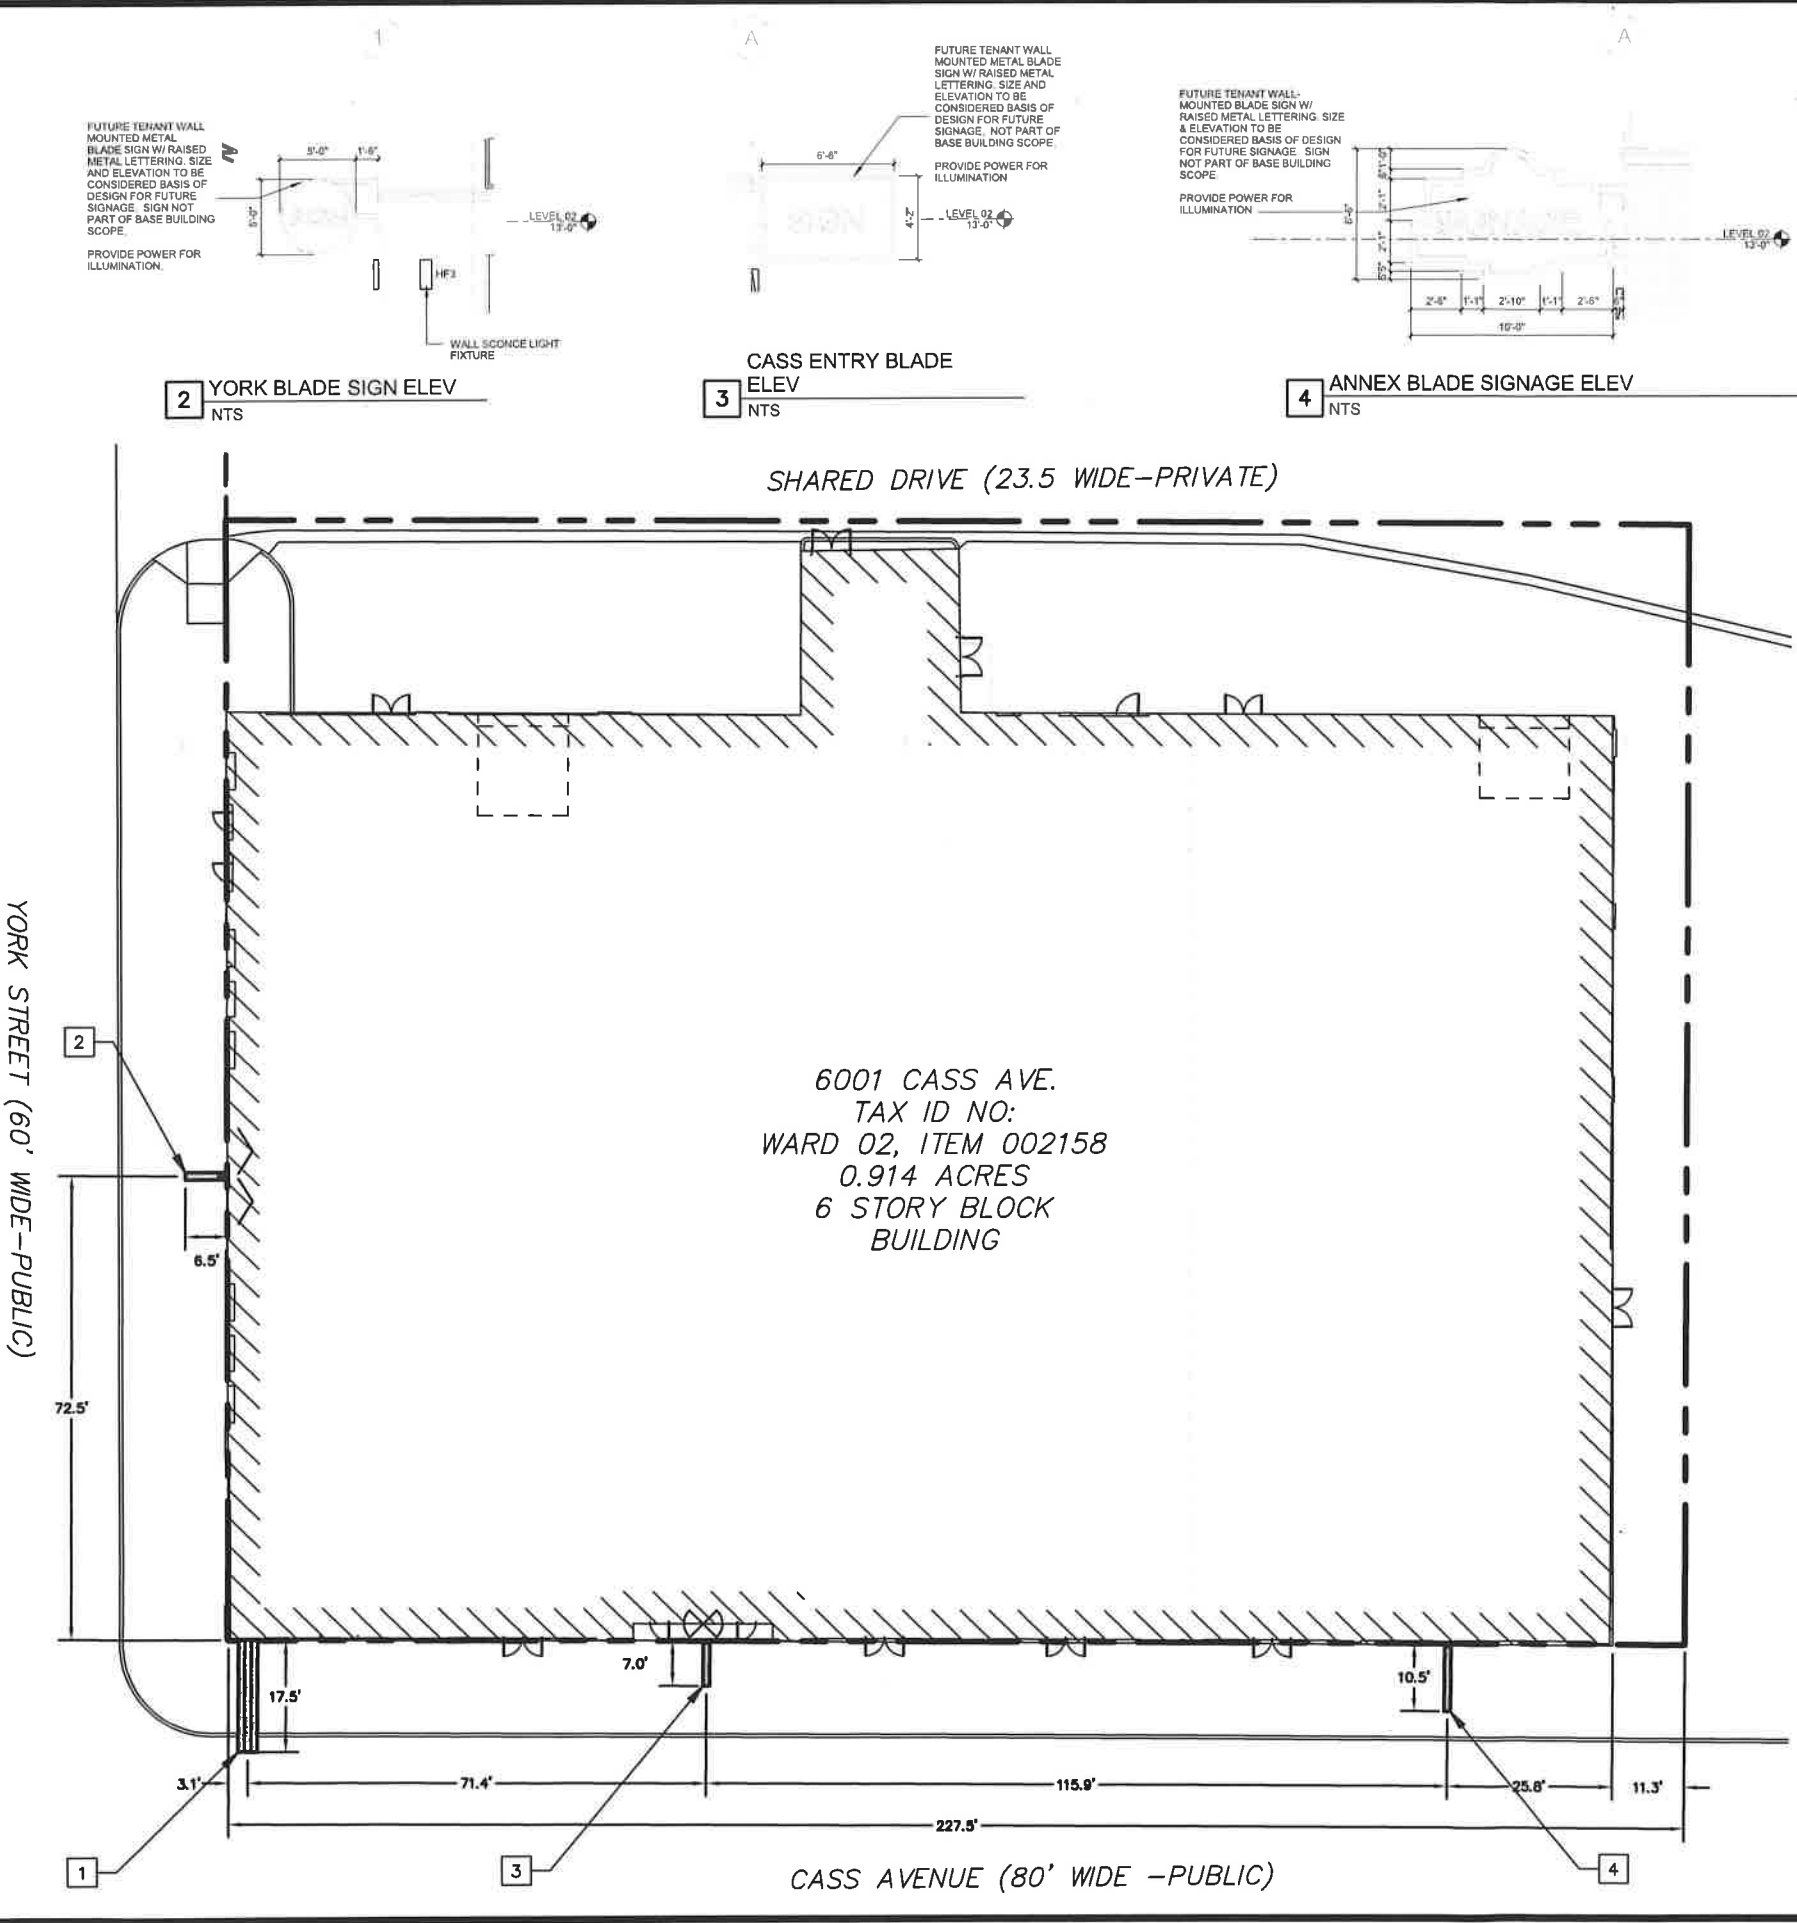

1 BLADE SIGN - SOUTH DETAILED ELEVATION
NTS

KEYNOTES

- 1** BLADE SIGN ENCROACHMENT - DETAIL 1
EXTEND 44 FEET TO 88 FEET ABOVE GRADE.
- 2** BLADE SIGN ENCROACHMENT - DETAIL 2
EXTEND 11.5 FEET TO 16.5 FEET ABOVE GRADE.
- 3** BLADE SIGN ENCROACHMENT - DETAIL 3
EXTEND 11.5 FEET TO 15.5 FEET ABOVE GRADE.
- 4** BLADE SIGN ENCROACHMENT - DETAIL 4
EXTEND 11.5 FEET TO 18 FEET ABOVE GRADE.

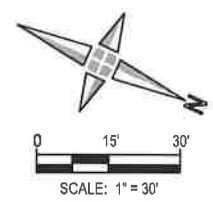





50'

150'

30'

12'

2'

12'

2'

12'

2'

12'

12'

