


PETITION NO. 1043  
 TRINITY INVESTMENT LIMITED LLC  
 C/O MANNIK SMITH GROUP  
 65 CADILLAC SQUARE, SUITE 3311  
 DETROIT, MICHIGAN 48226

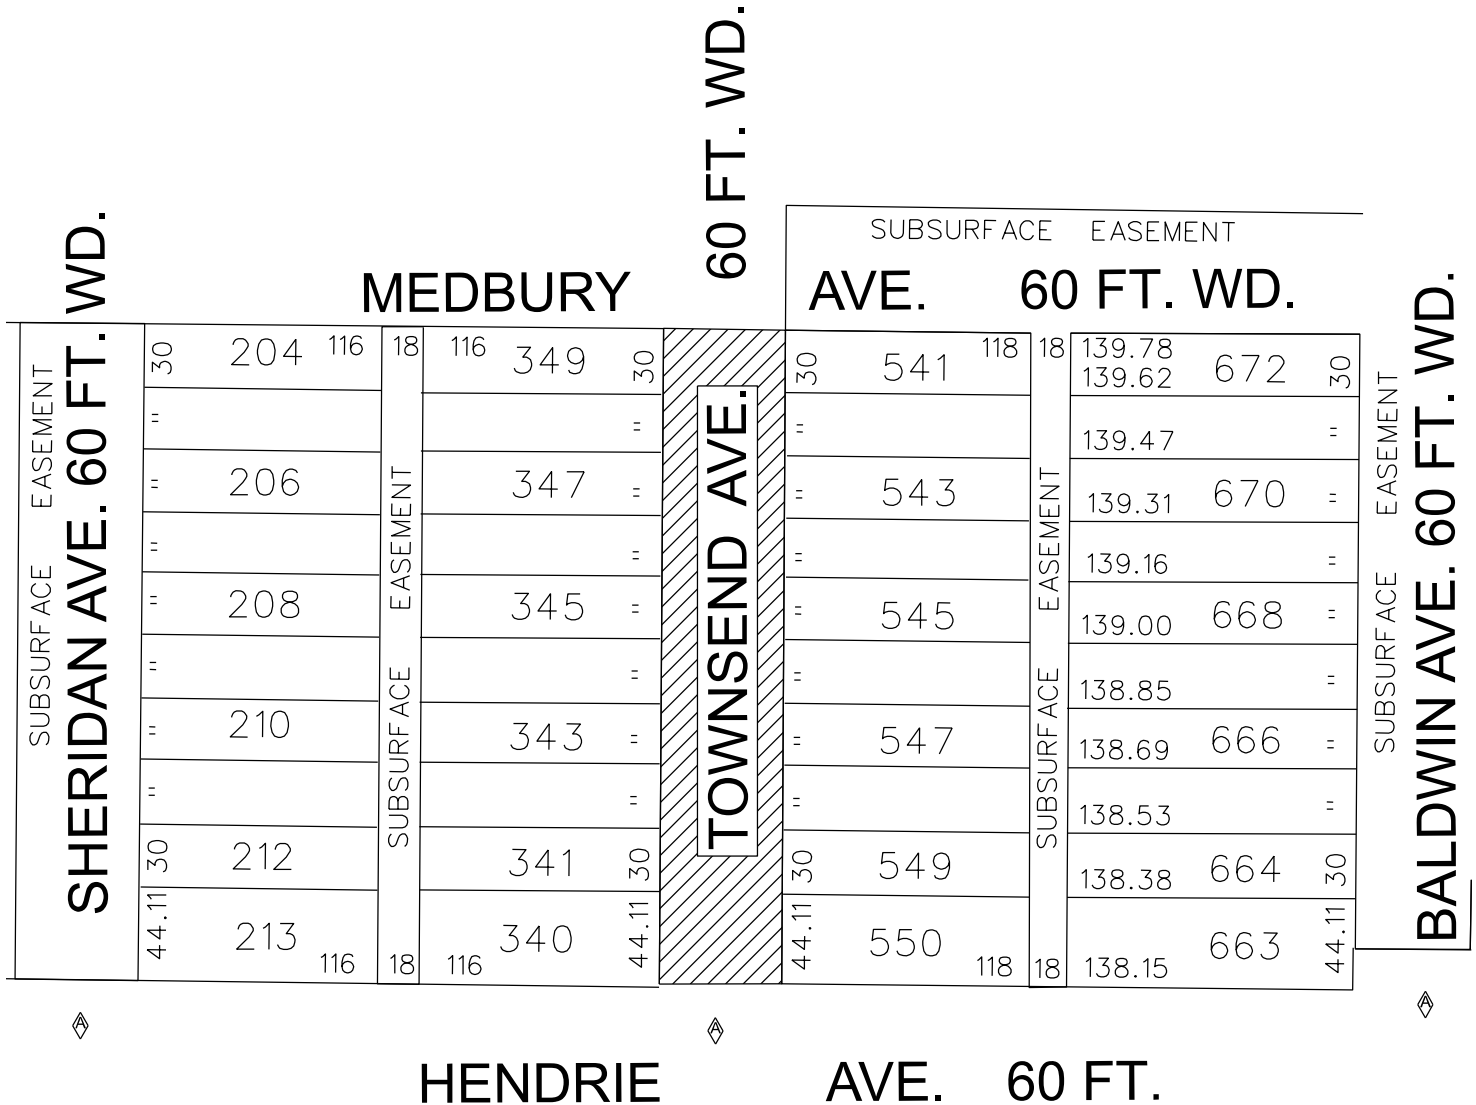

# REVISION "A"



- Conversion to Easement

(FOR OFFICE USE ONLY)

CARTO 49 E

<b>B</b>					
<b>A</b>	Chg from vac to easmt and correct streets				
<b>DESCRIPTION</b>		<b>DRWN</b>	<b>CHKD</b>	<b>APPD</b>	<b>DATE</b>
<b>REVISIONS</b>					
<b>DRAWN BY</b>	<b>K.S.M.</b>	<b>CHECKED</b>			
<b>DATE</b>	<b>09/18/19</b>	<b>APPROVED</b>			

**CONVERSION TO EASEMENT  
 TOWNSEND 60 FT. WD.  
 FROM MEDBURY TO HENDRIE**

**CITY OF DETROIT  
 CITY ENGINEERING DEPARTMENT  
 SURVEY BUREAU**

**JOB NO. 01-01**

**DRWG. NO. X 1043**