

TO: City Engineering Division, DPW
2 Woodward Ave., Suite 642

Petition No. 1043 RA

Detroit, MI 48226-3462
Survey Bureau: 313-224-3970

The proposed change in property (referred to above) would affect our services as follows:

- Not Involved.
- Involved; but asking you to hold action on this petition until further notice.
- Involved; the nature of our services, and the estimated costs of removing and/or rerouting such services are:
- Involved; have no objection to request for conversion to easement Townsend 60 feet wide from Medbury to Hendrie as shown on drawing no. X1043 RA dated 11/05/19 provided that 100% signatures of abutting property owners are secured.

Traffic Engineering Division - DPW
(Utility or City Department)

Ashok Patel
By

Sunny Jacob

City Traffic Engineer
Title

November 7th, 2019
Date


313 224-1610
Area code-Telephone number

SJ/aa

PETITION NO. 1043
 TRINITY INVESTMENT LIMITED LLC
 C/O MANNIK SMITH GROUP
 65 CADILLAC SQUARE, SUITE 3311
 DETROIT, MICHIGAN 48226



REVISION "A"

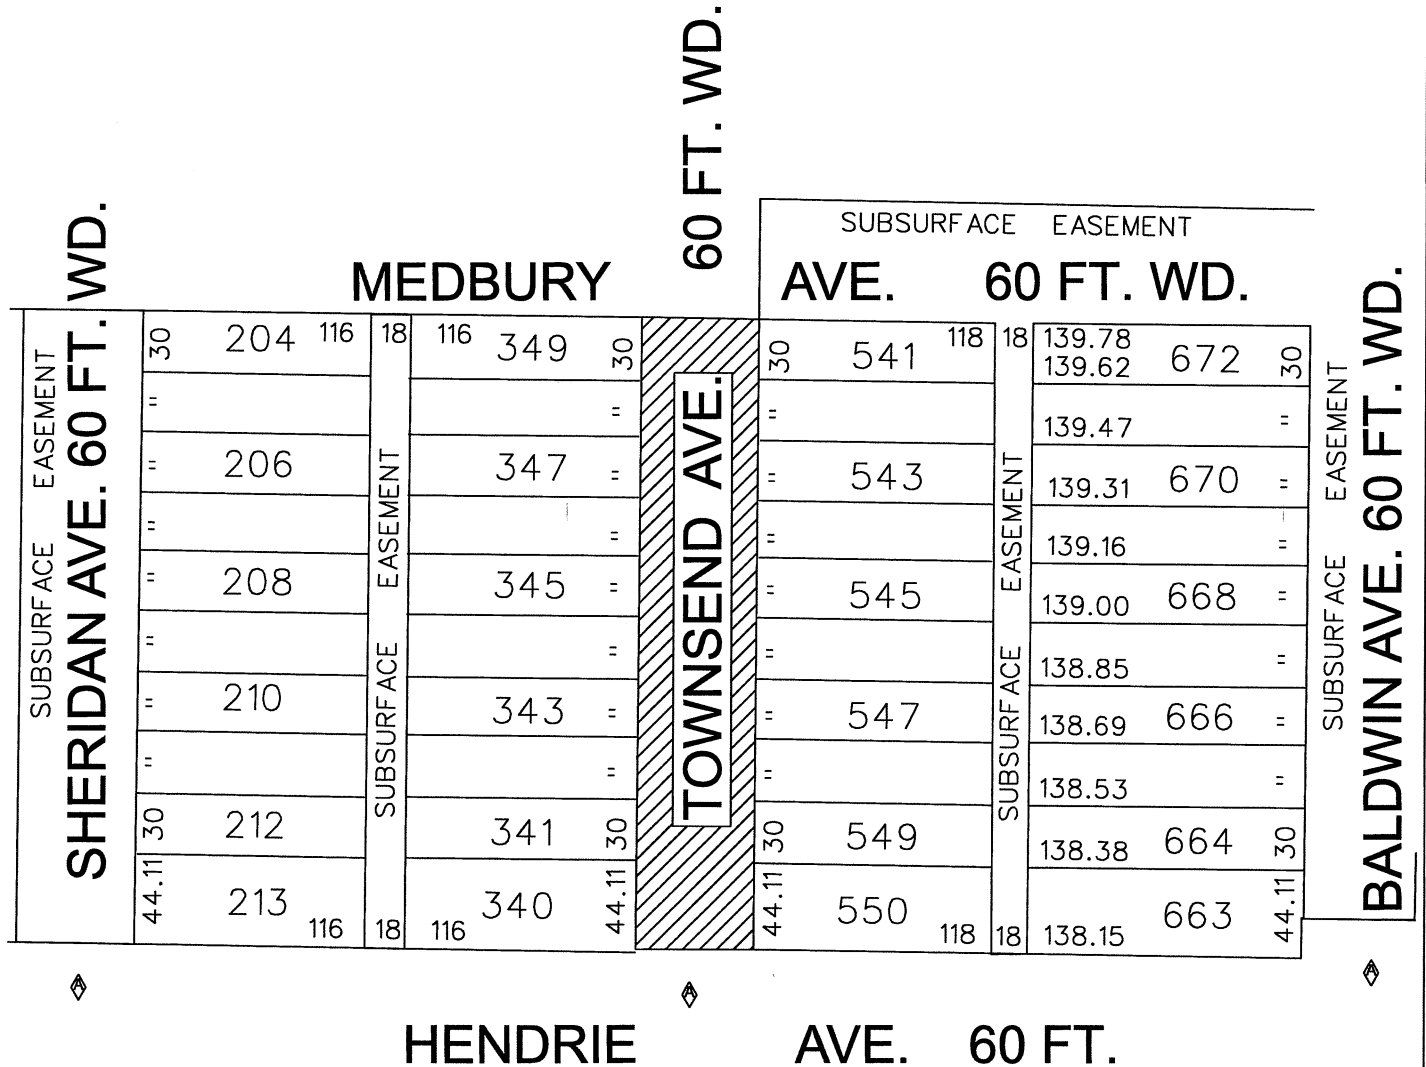

- Conversion to Easement

(FOR OFFICE USE ONLY)

CARTO 49 E

B					
A	Chg from vac to easmnt and correct streets				
DESCRIPTION		DRWN	CHKD	APPD	DATE
REVISIONS					
DRAWN BY	K.S.M.	CHECKED			
DATE	09/18/19	APPROVED			

**CONVERSION TO EASEMENT
 TOWNSEND 60 FT. WD.
 FROM MEDBURY TO HENDRIE**

CITY OF DETROIT	
CITY ENGINEERING DEPARTMENT	
SURVEY BUREAU	
JOB NO.	01-01
DRWG. NO.	X 1043