


PETITION NO. 1054
 WYOMING-ELLSWORTH, LLC.
 C/O PETER I. TZILOS, ARCHITECT
 18277 FILMORE ST.,
 LIVONIA, MICHIGAN 48152
 LARRY MONGO
 PHONE NO. (248)249-4420

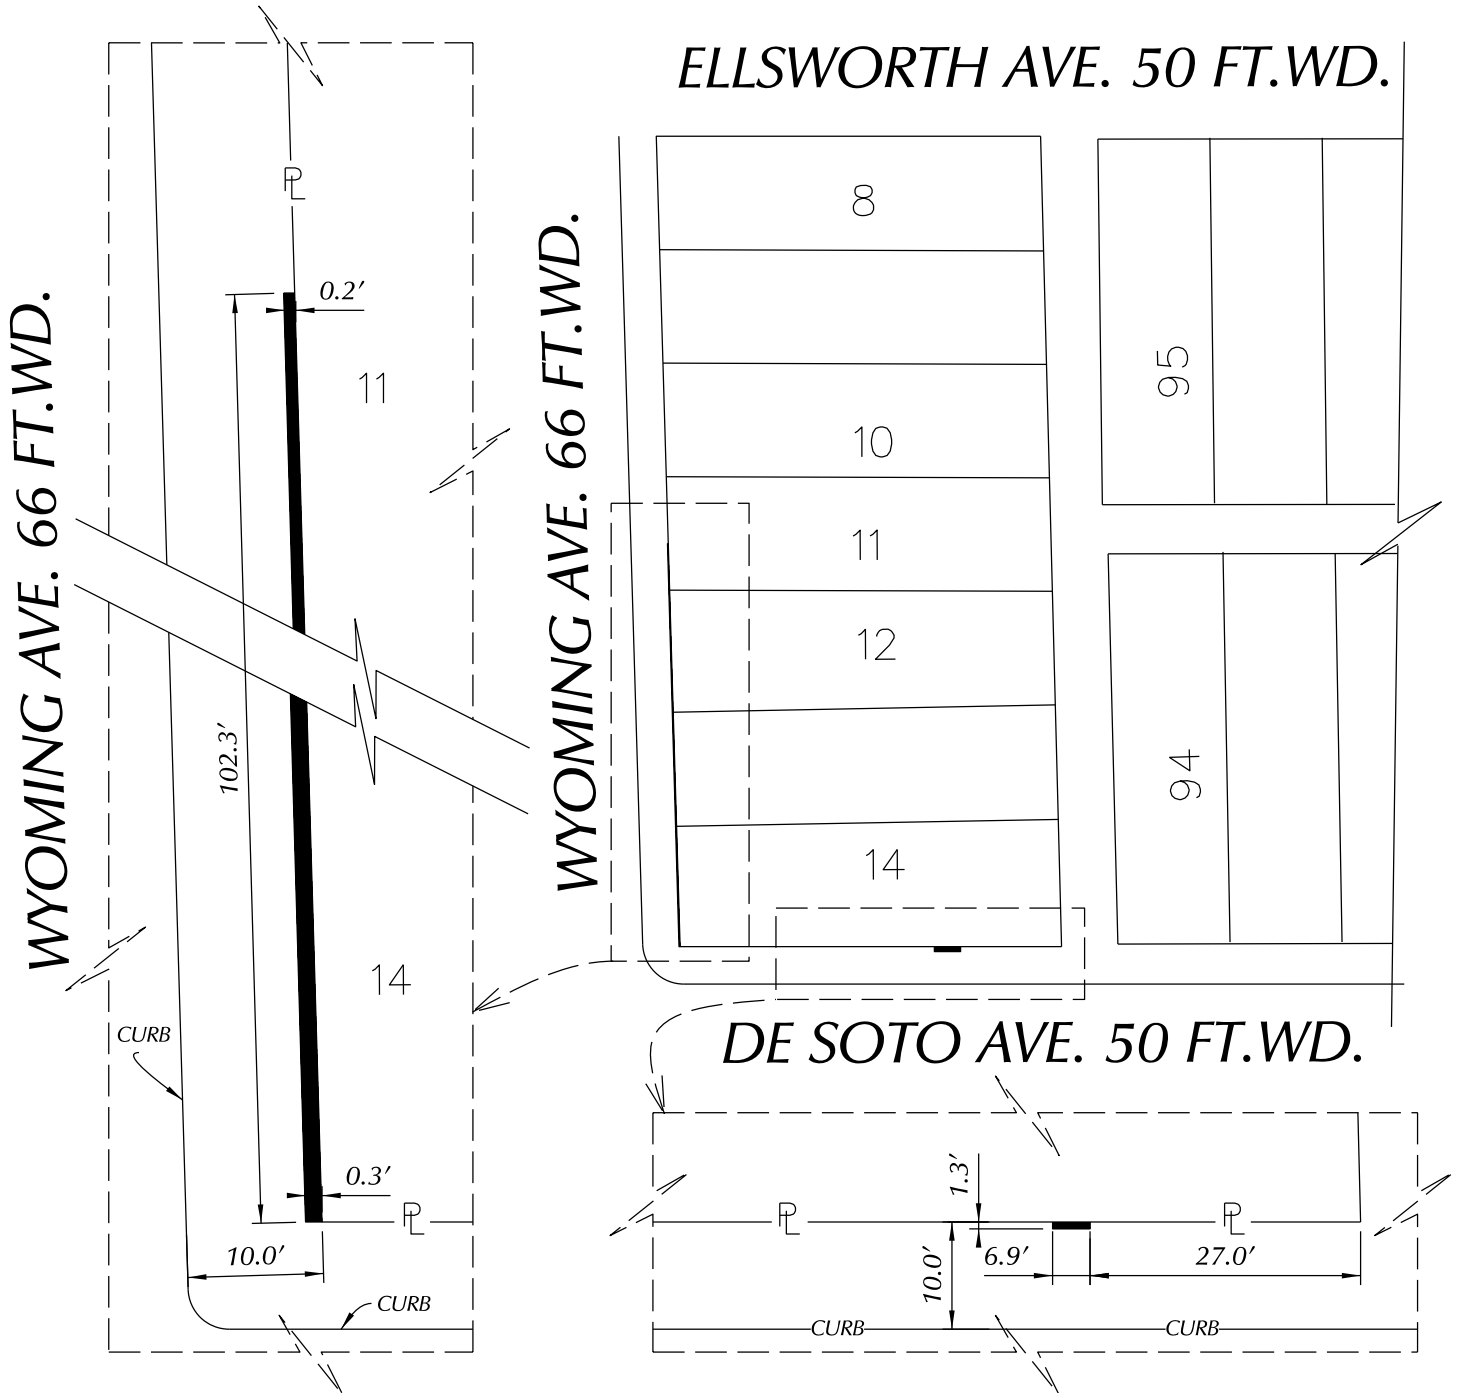

- REQUEST ENCROACHMENT

(FOR OFFICE USE ONLY)

CARTO 9 B

**REQUEST ENCROACHMENT
 INTO WYOMING AVE.
 AND DE SOTO AVE.
 AT 15100 WYOMING AVE.**

**CITY OF DETROIT
 CITY ENGINEERING DIVISION
 SURVEY BUREAU**

JOB NO. 01-01

DRWG. NO. X 1054

B					
A					
DESCRIPTION		DRWN	CHKD	APPD	DATE
REVISIONS					
DRAWN BY	SA	CHECKED		KSM	
DATE	09-20-19	APPROVED			