

TO: City Engineering Division, DPW
2 Woodward Ave., Suite 642
Detroit, MI 48226-3462
Survey Bureau: 313-224-3970

Petition No. 640

The proposed change in property (referred to above) would affect our services as follows:

- () Not Involved.
- () Involved; but asking you to hold action on this petition until further notice.
- () Involved; the nature of our services, and the estimated costs of removing and/or rerouting such services are:
- (X) Involved; have no objection to request for the outright vacation of the public alley (variable width) bounded by Gatriot Ave., vacated Library Ave., Monroe Ave. and Randolph St. as shown on drawing no. X640 dated 02/13/19 provided that 100% signatures of the abutting property owners are secured.

Traffic Engineering Division - DPW
(Utility or City Department)

Ashok Patel
By

Sunny Jacob


City Traffic Engineer
Title

June 03, 2019
Date

313 224-1610
Area code-Telephone number

SJ/aa

PETITION NO. 640
 BEDROCK DETROIT, (C/O GIFFELS WEBSTER)
 28 W. ADAMS, SUITE 1200
 DETROIT, MICHIGAN 48226
 MICHAEL MARKS
 PHONE NO. (313) 962-4442

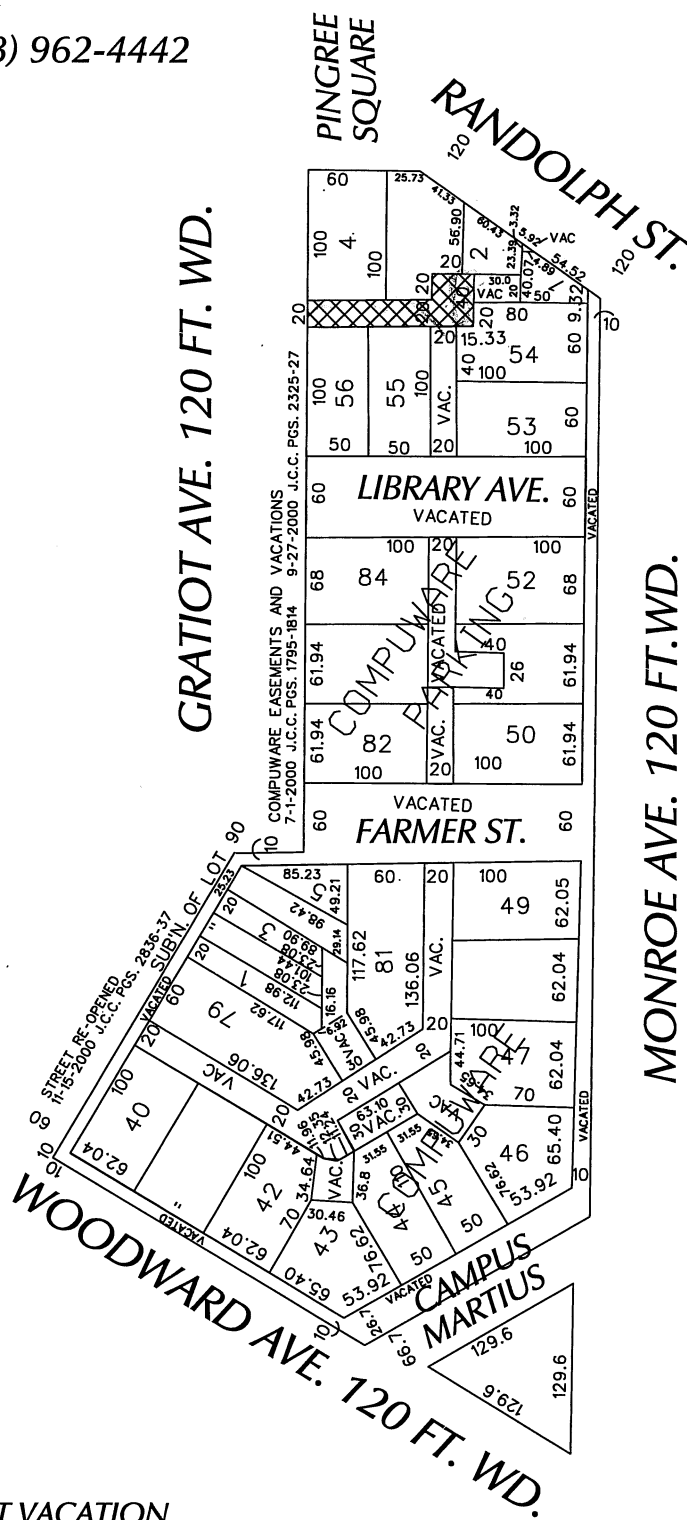

 - OUTRIGHT VACATION

(FOR OFFICE USE ONLY)

CARTO 28 A

B					
A					
DESCRIPTION		DRWN	CHKD	APPD	DATE
REVISIONS					
DRAWN BY	SA	CHECKED		KSM	
DATE	02-13-19	APPROVED			

REQUEST TO OUTRIGHT VACATE
 THE PUBLIC ALLEY (VARIABLE WIDTH)
 BOUNDED BY GRATIOT AVE.,
 VACATED LIBRARY AVE.,
 MONROE AVE. AND RANDOLPH ST.

CITY OF DETROIT CITY ENGINEERING DIVISION SURVEY BUREAU	
JOB NO.	01-01
DRWG. NO.	X 640