
 ENCROACHMENT FOR CAFE STREETSCAPE ELEMENTS  
 (WALLS, FOUNDATIONS, NON-STANDARD WALKS,  
 TREES, TREE GRATES, MONUMENTS, ETC.) 8.5 FT  
 WIDE CLEAR PEDESTRIAN ACCESSWAY MAINTAINED


 8 FT WIDE PEDESTRIAN EASEMENT

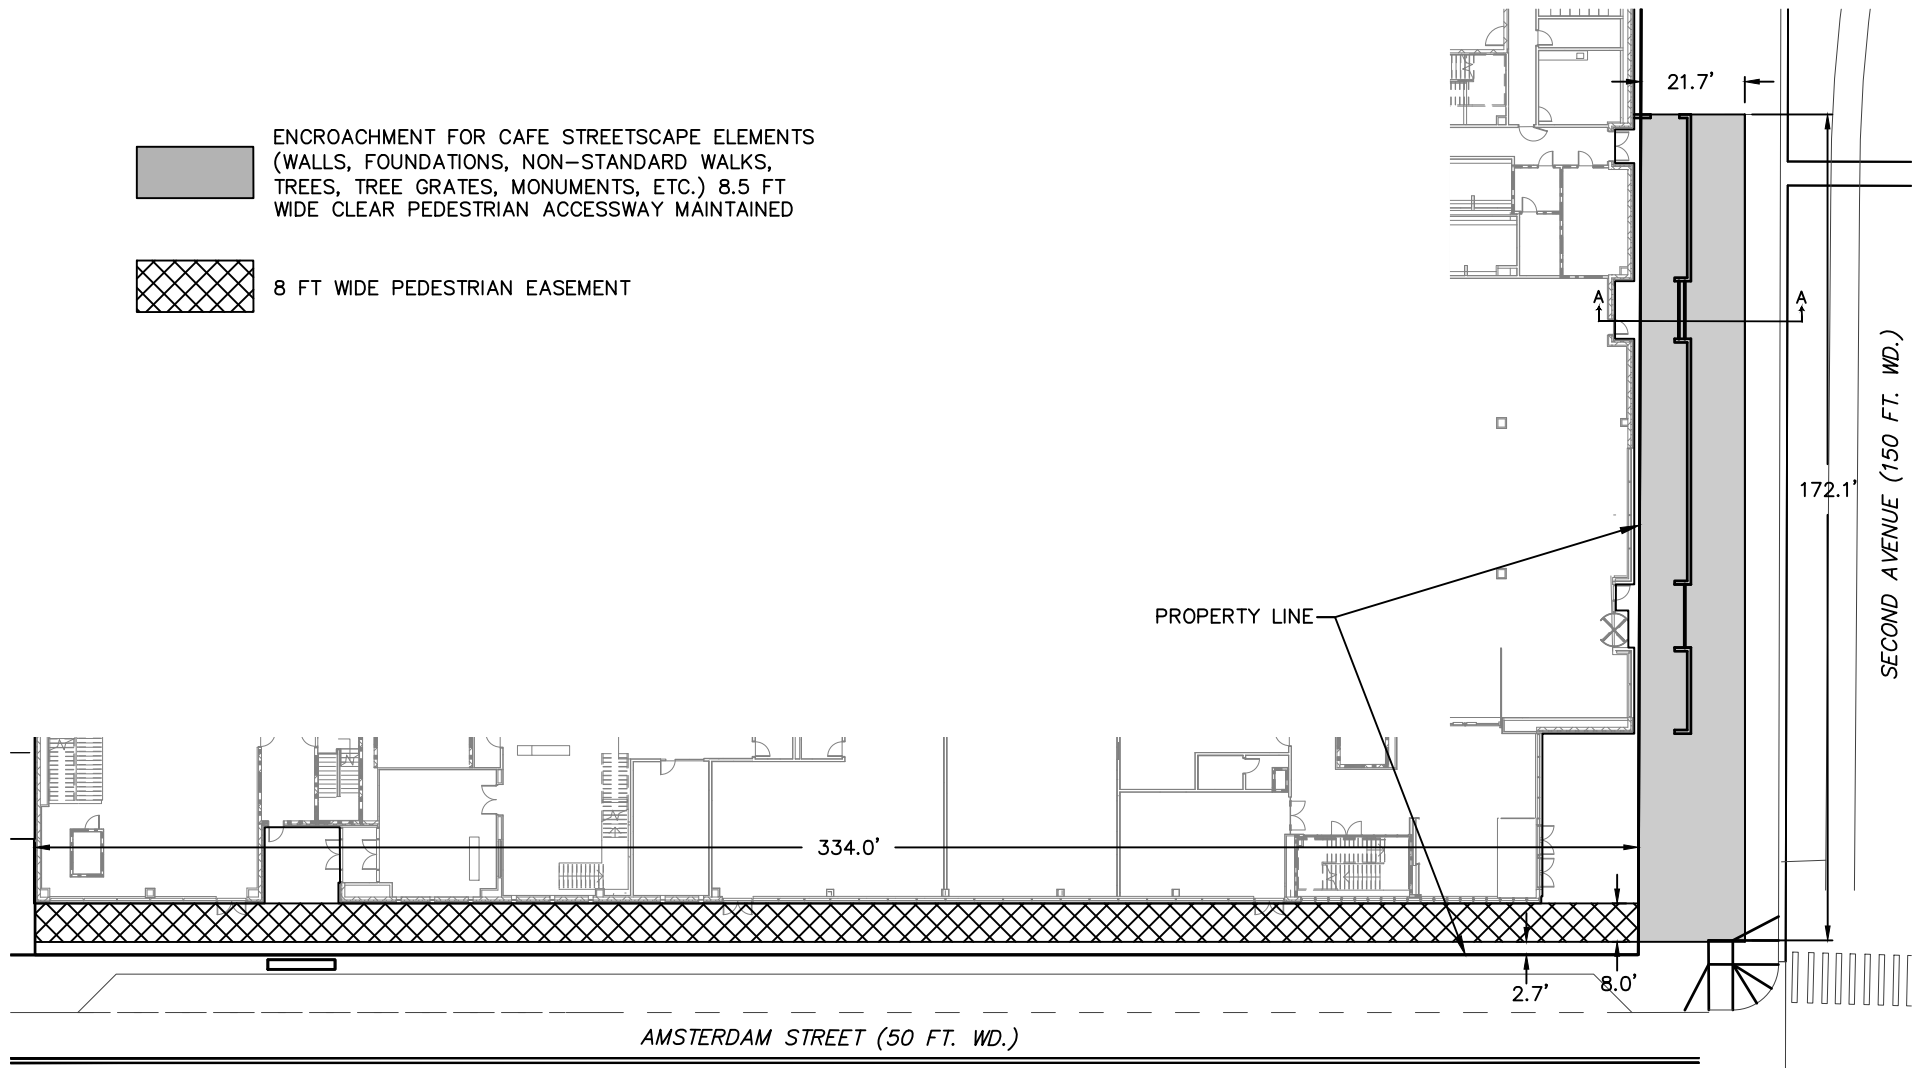

# ENCROACHMENT PETITION SKETCH



PISTONS PERFORMANCE FACILITY

2/26/2019

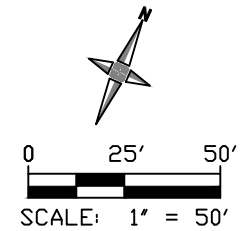

**giffels**  
**webster**  
 Engineers Surveyors Planners  
 Landscape Architects

# SECTION A-A

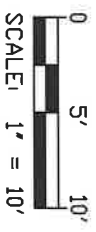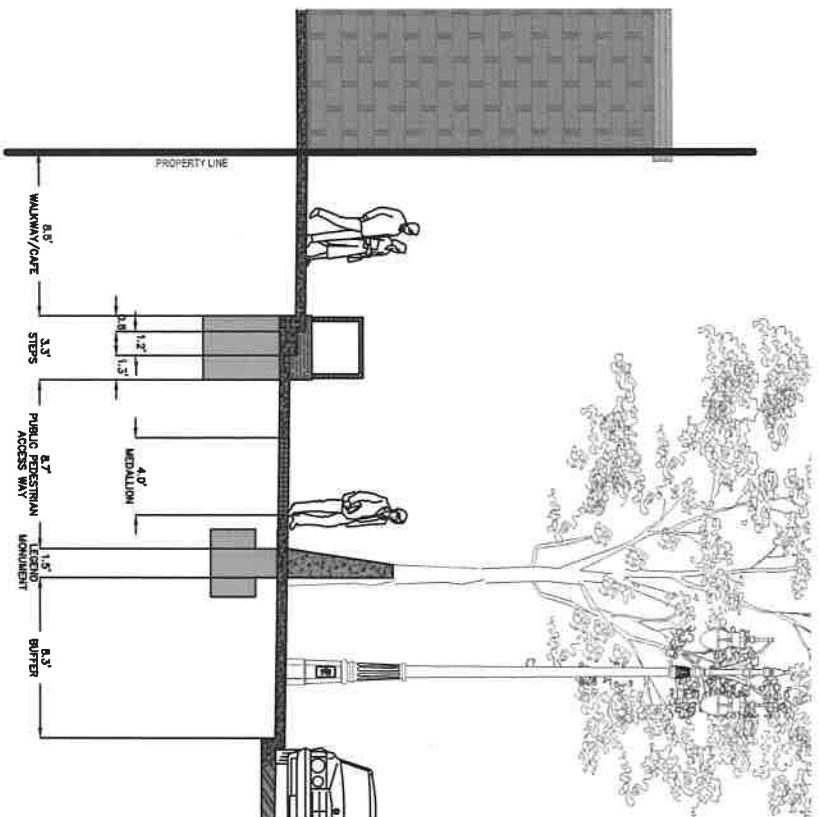

**811**  
 Know what's below.  
 Call before you dig.

PISTONS PERFORMANCE CENTER

CITY OF DETROIT, WAYNE COUNTY, MICHIGAN

SECOND AVENUE STREETSCAPE -  
 CROSS SECTION



28 West Adams Road  
 Suite 1200  
 Detroit, MI 48226  
 p (313) 962-4442  
 (313) 962-5068  
 www.giffelswebster.com

Executive: MWM  
 Manager: DLR  
 Designer: LO  
 Quality Control: TET  
 Section: PRIVATE CLAIMS

Developed For:

PISTONS PERFORMANCE CENTER LLC  
 6 CHAMPIONSHIP DRIVE,  
 AUBURN HILLS, MI 48326

DATE:	ISSUE:

Date: 02.25.2019  
 Scale: 1"=10'  
 Sheet: 13389.00D  
 Project: 19389.00D

Copyright © 2019 Giffels Webster.  
 No reproduction shall be made  
 without the prior written consent of  
 Giffels Webster.