

City of Detroit
**City Engineering Division, Department of Public Works
Survey Bureau**

NOTICE OF PROPOSED CHANGE IN PROPERTY

Date: 03/12/2019

Petition: x742

- | | |
|--|---|
| <input type="checkbox"/> AT&T Telecommunication | <input type="checkbox"/> Berm Use |
| <input type="checkbox"/> Comcast Television (CATV) | <input type="checkbox"/> Conversion to Easement |
| <input type="checkbox"/> Detroit Edison (DTE) | <input type="checkbox"/> Dedication |
| <input type="checkbox"/> Fire Department | <input type="checkbox"/> Encroachment |
| <input type="checkbox"/> Great Lakes Water Authority | <input checked="" type="checkbox"/> Outright Vacation |
| <input type="checkbox"/> Land Bank Authority | <input type="checkbox"/> Temporary Closing |
| <input type="checkbox"/> Michcon (DTE) | |
| <input type="checkbox"/> Planning & Development Department | |
| <input type="checkbox"/> Public Lighting Authority | |
| <input type="checkbox"/> Public Lighting Department | |
| <input type="checkbox"/> Police Department | |
| <input type="checkbox"/> Solid Waste Division, DPW | |
| <input type="checkbox"/> Street Design Bureau, DPW | |
| <input type="checkbox"/> Street Maintenance Division, DPW | |
| <input type="checkbox"/> Traffic Engineering Division, DPW | |
| <input type="checkbox"/> Water and Sewerage Department | |
| <input type="checkbox"/> _____ | |

A petition drawing is attached. Property shown on the attached print is proposed to be changed as indicated. Kindly report (using the back of this sheet) the nature of your services, if any affected by the proposed change and the estimated costs of removing and rerouting such services (if necessary).

Please return one copy to City Engineering Division, DPW within two weeks of the submittal date. Retain one copy and print for you file.

Ron Brundidge, Director, Department of Public Works

By: Richard Doherty, CED DPW
City Engineer

**TO: City Engineering Division, DPW
2 Woodward Ave., Suite 642
Detroit, Michigan 48226-3462
Survey Bureau: 313-224-3970**

Petition: x742

The proposed change in property (referred to on the other side of this sheet) would affect our services as follows:

- Not Involved
- Involved; but asking you to hold action on this petition until further notice.
- Involved; but no objections to the property change.
- Involved; objection to the property change.
- Involved; but no objections to the property change...provided as easement of the full width of the public right-of-way (street, alley or other public place) is reserved.
- Involved; the nature of our services and the estimated costs of removing and/or rerouting such services are:

PUBLIC LIGHTING
(Utility or City Department)


By *[Signature]*

DIRECTOR
Title

Date 3/22/19

(313) 267-5130
Area code - Telephone number

PETITION NO. 742
 DPW - CITY ENGINEERING
 COLEMAN A. YOUNG MUNICIPAL CENTER
 DETROIT, MICHIGAN 48226
 KEITH MCCRARY
 PHONE NO. (313) 224-3970

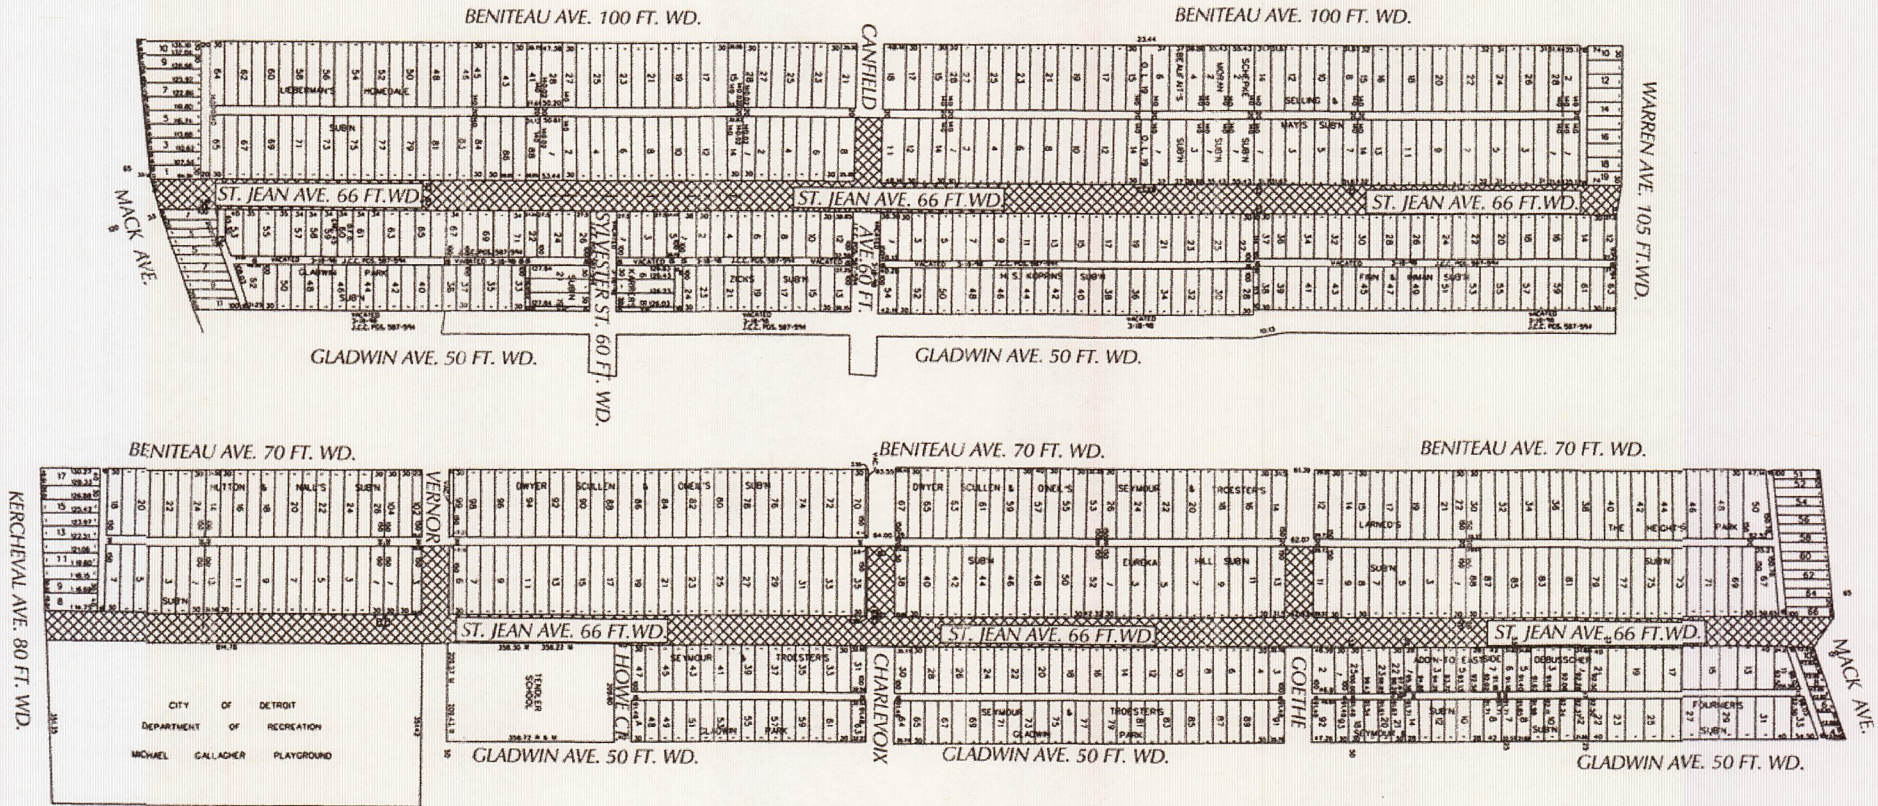

- OUTRIGHT VACATION

(FOR OFFICE USE ONLY)

REQUEST TO OUTRIGHT VACATE

- ST JEAN FROM THE SOUTH LINE OF E. WARREN AVE. TO THE NORTH LINE OF MACK AVE.
- ST. JEAN FROM THE SOUTH LINE OF MACK AVE. TO THE NORTH LINE OF KERCHEVAL ST.
- CANFIELD ST. FROM THE EAST LINE OF ST. JEAN TO THE EAST LINE OF THE FIRST NORTH-SOUTH ALLEY WEST OF ST. JEAN.
- GOETHE AVE. FROM THE EAST LINE OF ST. JEAN TO THE EAST LINE OF THE FIRST NORTH-SOUTH ALLEY WEST OF ST. JEAN.
- CHARLEVOIX ST. FROM THE EAST LINE OF ST. JEAN TO THE EAST LINE OF THE FIRST NORTH-SOUTH ALLEY WEST OF ST. JEAN.
- E. VERNOR HWY. FROM THE EAST LINE OF ST. JEAN TO THE EAST LINE OF THE FIRST NORTH-SOUTH ALLEY WEST OF ST. JEAN.

CARTO

55A & 55F & 56A & 56F

CITY OF DETROIT
 CITY ENGINEERING DEPARTMENT
 SURVEY BUREAU

JOB NO. 01-01

DRWG. NO. X 742

B					
A					
DESCRIPTION					
DRAWN BY SA					
CHECKED KSM					
DATE 03-12-19					
APPROVED					



BENITEAU

ST. JEAN

GLADWIN

SEE TS. 166

MACK


PETITION x742


The Public Lighting Department underground power, lighting, traffic signal and communication facilities as shown indicate only approximate locations as disclosed by the department's records and no guarantee is made as to the accuracy or completeness thereof.

PUBLIC LIGHTING DEPARTMENT Date **3-22-19**

By *Andrew J. Crawford*

The party requesting and/or using these prints of records assumes all risks in the event any City of Detroit property is damaged.

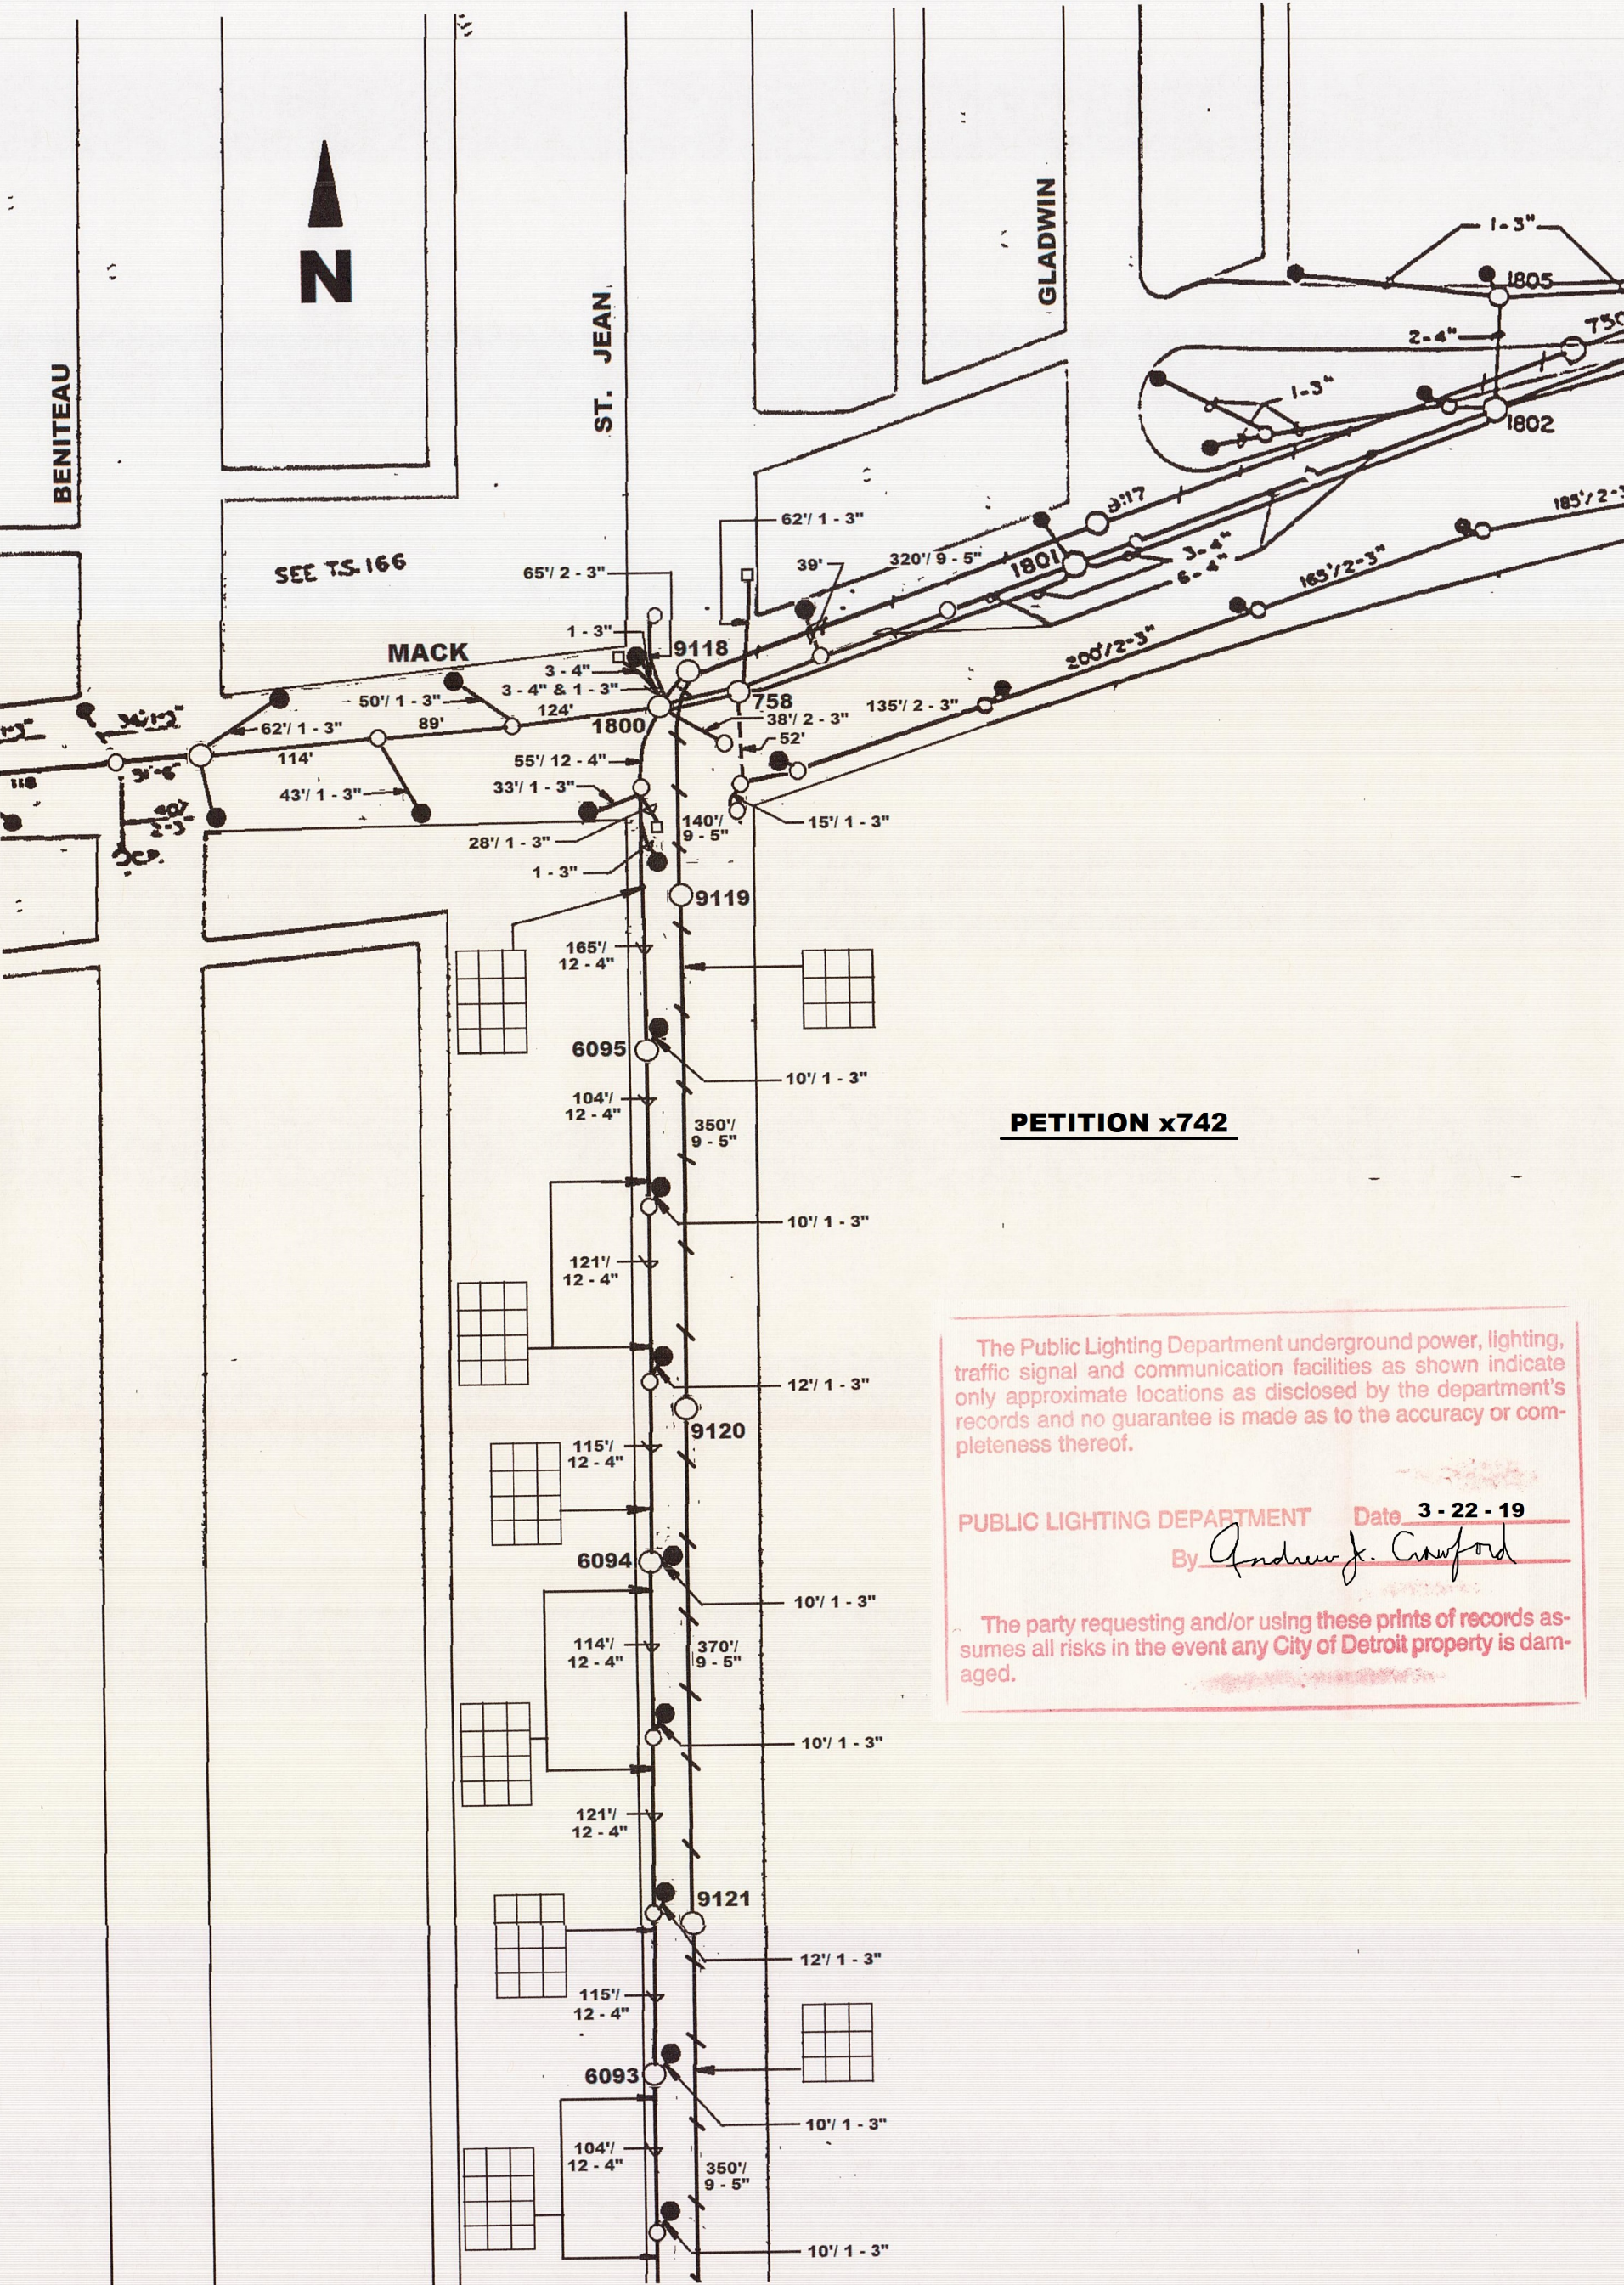

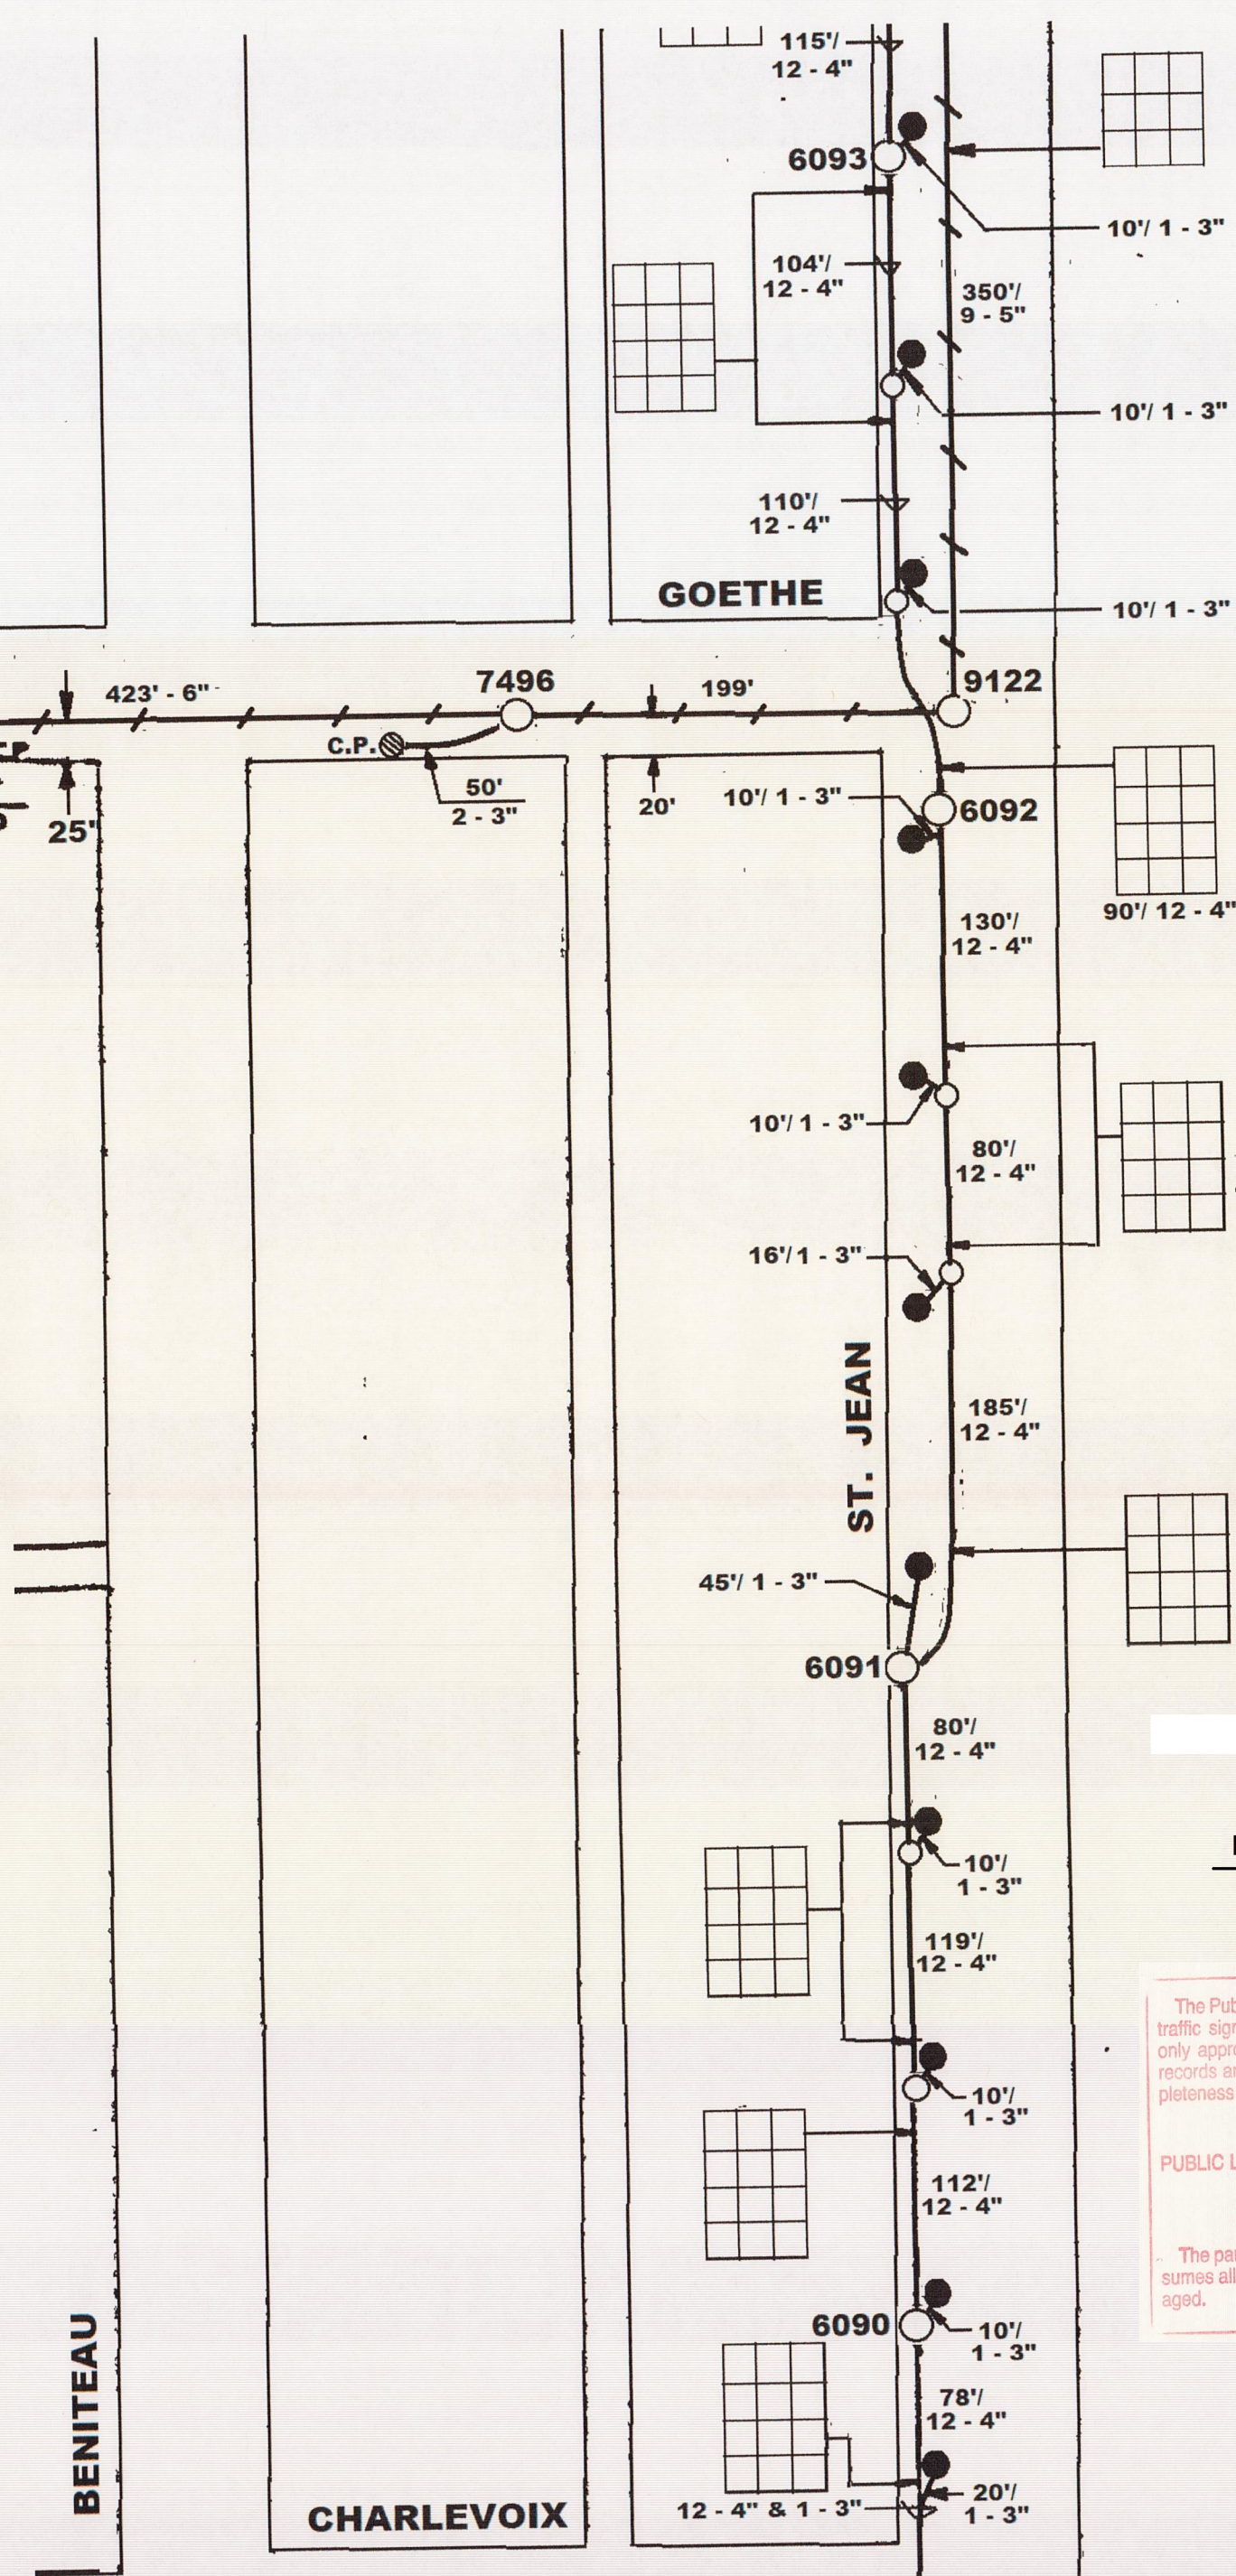


PETITION x742

The Public Lighting Department underground power, lighting, traffic signal and communication facilities as shown indicate only approximate locations as disclosed by the department's records and no guarantee is made as to the accuracy or completeness thereof.

PUBLIC LIGHTING DEPARTMENT Date 3-22-19
 By [Signature]

The party requesting and/or using these prints of records assumes all risks in the event any City of Detroit property is damaged.

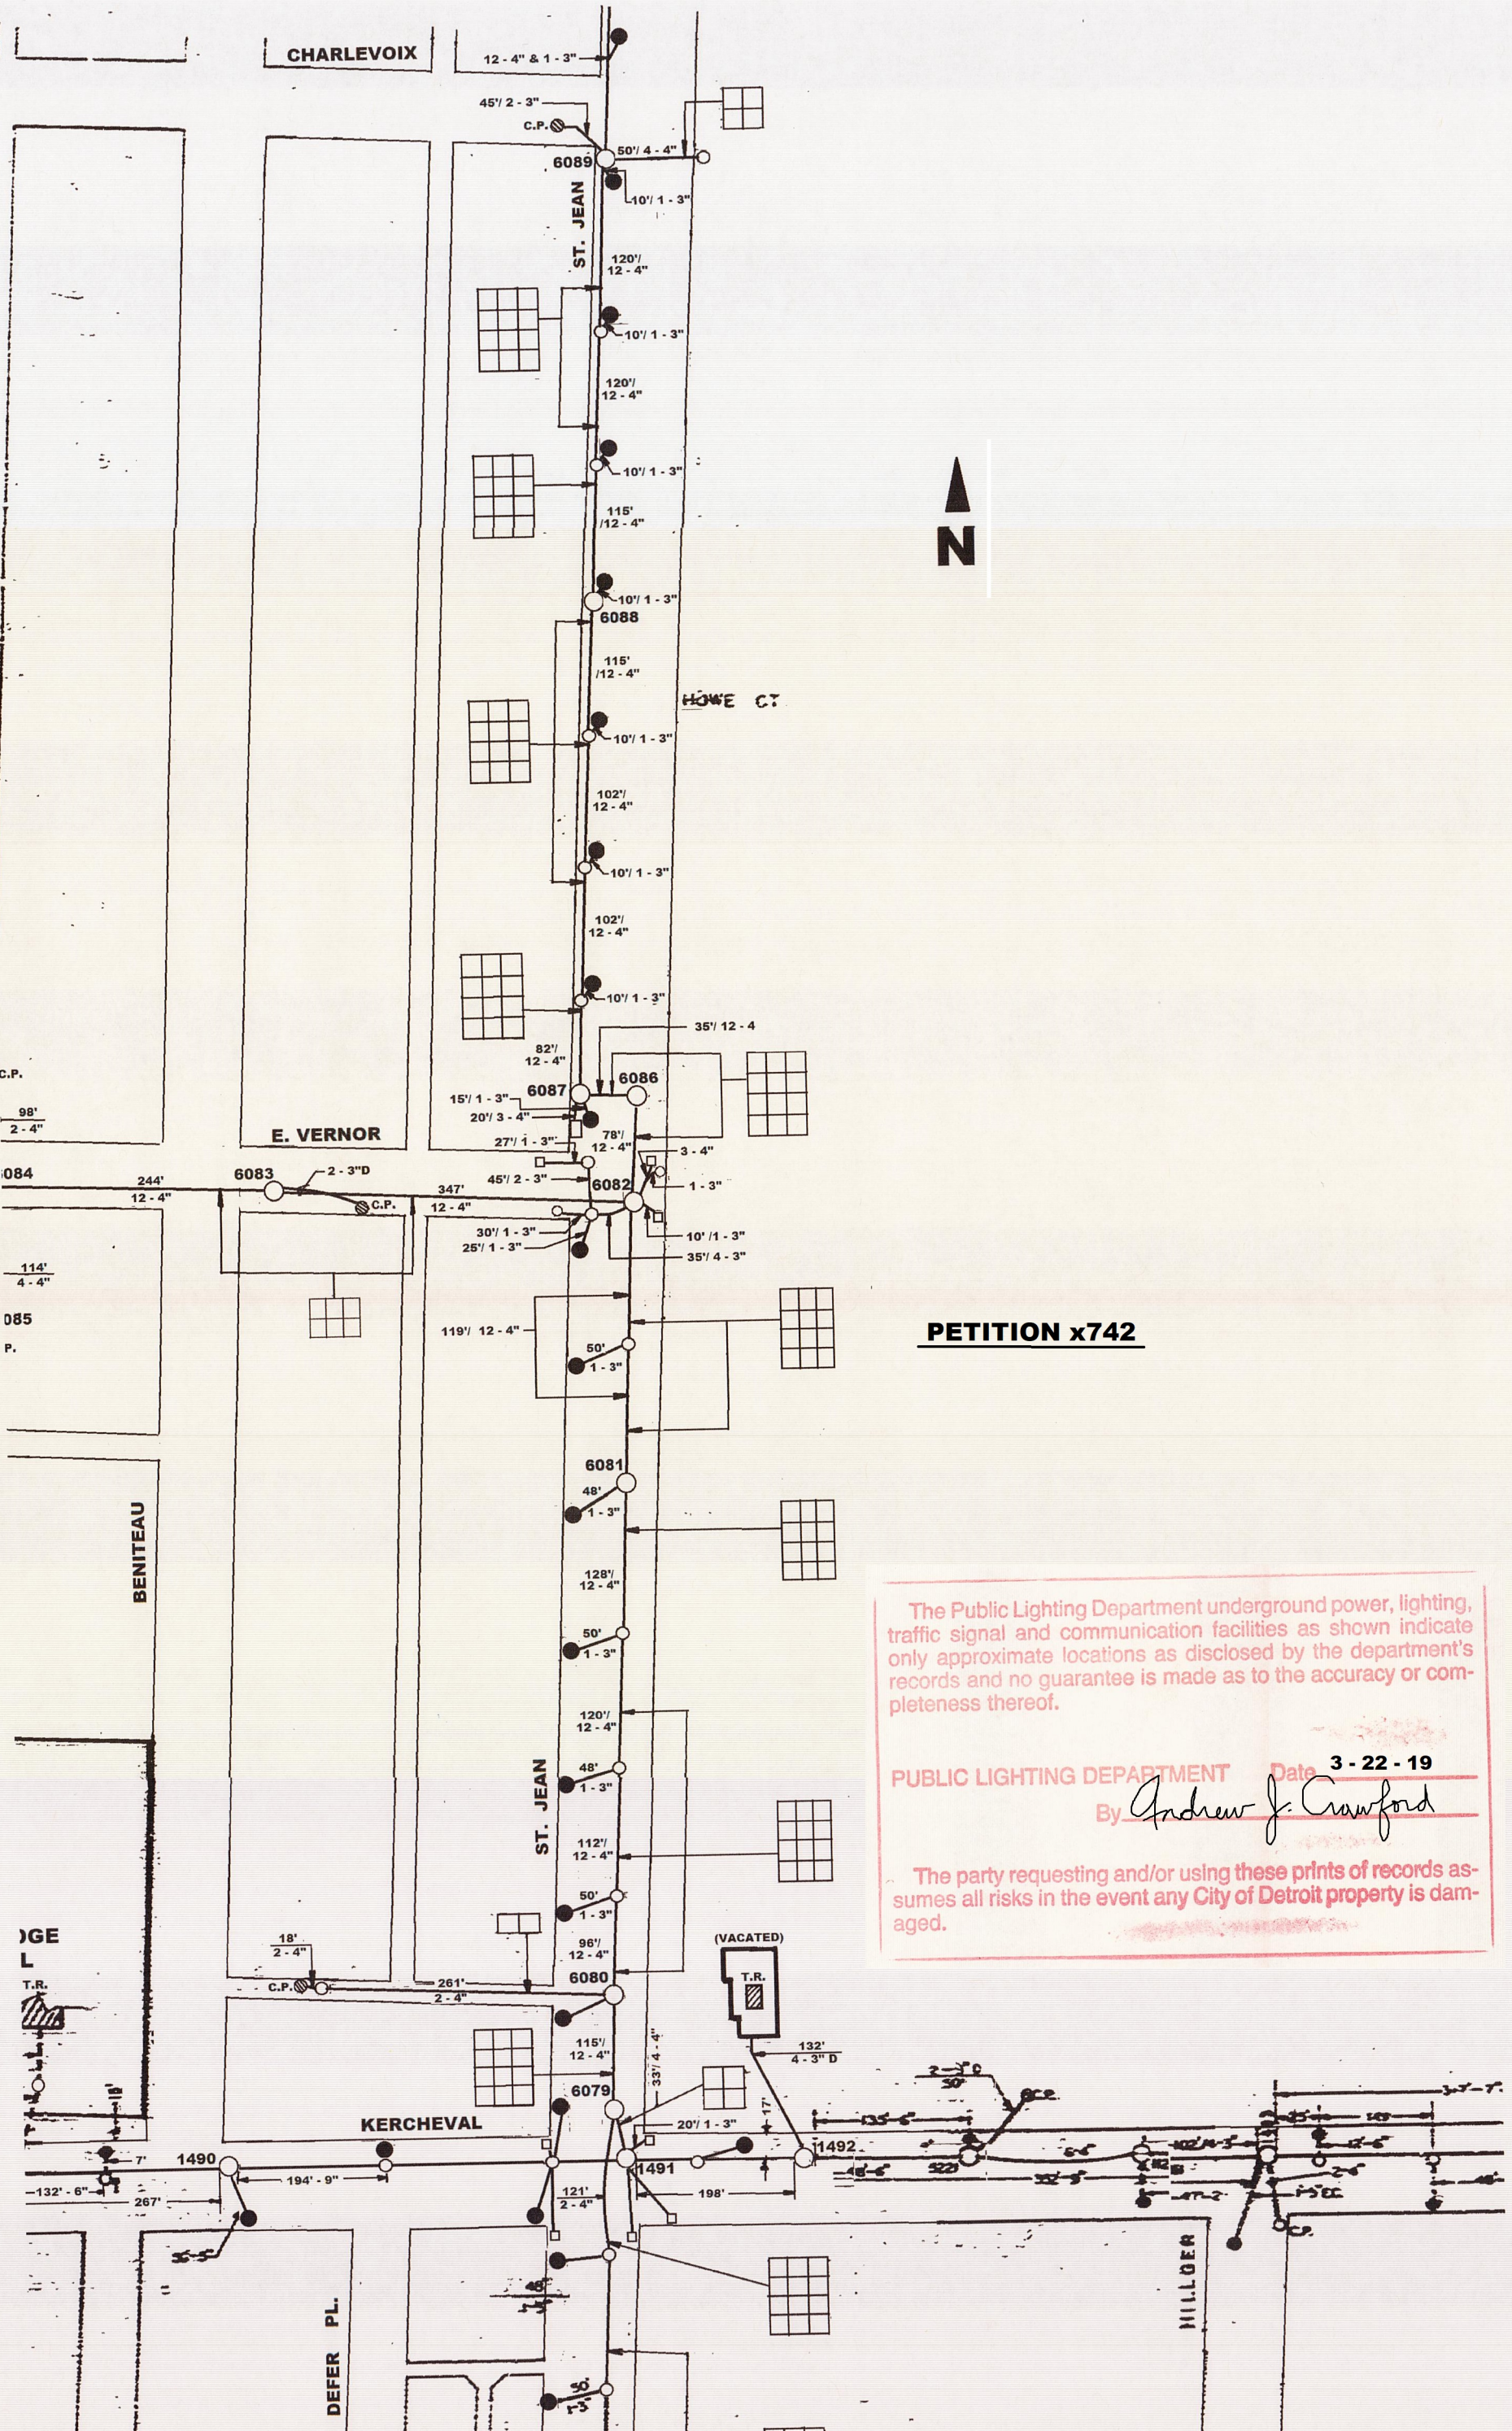

PETITION x742

The Public Lighting Department underground power, lighting, traffic signal and communication facilities as shown indicate only approximate locations as disclosed by the department's records and no guarantee is made as to the accuracy or completeness thereof.

PUBLIC LIGHTING DEPARTMENT Date 3-22-19
 By Andrew J. Crawford

The party requesting and/or using these prints of records assumes all risks in the event any City of Detroit property is damaged.