

TO: City Engineering Division, DPW
2 Woodward Ave., Suite 642
Detroit, Michigan 48226-3462
Survey Bureau: 313-224-3970

Petition: x744

The proposed change in property (referred to on the other side of this sheet) would affect our services as follows:

- Not Involved
- Involved; but asking you to hold action on this petition until further notice.
- Involved; but no objections to the property change. — MUST BE APPROVED BY TRAFFIC SAFETY UNIT OF DAD
- Involved; objection to the property change.
- Involved; but no objections to the property change...provided as easement of the full width of the public right-of-way (street, alley or other public place) is reserved.
- Involved; the nature of our services and the estimated costs of removing and/or rerouting such services are:

DETROIT POLICE DEPT 3RD PCT
(Utility or City Department)

CHRIS GIBSON 4649
By

POLICE OFFICER 4649 CODE ENFORCEMENT
Title

03-28-2019
Date

313 596-1310, 596-1363
Area code – Telephone number

* Approved only after
TRAFFIC SAFETY does
an analysis due to
possible obstructed
VIEW OF TRAFFIC
* SEE PO Tilman Blair
? PO Nick Whitaker

APPROVED
See LB
MAR 29 2019
for Capt Kex
CAPTAIN
THIRD PRECINCT

City of Detroit
**City Engineering Division, Department of Public Works
Survey Bureau**

NOTICE OF PROPOSED CHANGE IN PROPERTY

Date: 03/26/2019

Petition: x744


- | | |
|--|--|
| <input type="checkbox"/> AT&T Telecommunication | |
| <input type="checkbox"/> Comcast Television (CATV) | <input type="checkbox"/> Berm Use |
| <input type="checkbox"/> Detroit Edison (DTE) | |
| <input type="checkbox"/> Fire Department | <input type="checkbox"/> Conversion to Easement |
| <input type="checkbox"/> Great Lakes Water Authority | |
| <input type="checkbox"/> Land Bank Authority | <input type="checkbox"/> Dedication |
| <input type="checkbox"/> Michcon (DTE) | |
| <input type="checkbox"/> Planning & Development Department | <input checked="" type="checkbox"/> Encroachment |
| <input type="checkbox"/> Public Lighting Authority | |
| <input type="checkbox"/> Public Lighting Department | <input type="checkbox"/> Outright Vacation |
| <input checked="" type="checkbox"/> Police Department | |
| <input type="checkbox"/> Solid Waste Division, DPW | <input type="checkbox"/> Temporary Closing |
| <input type="checkbox"/> Street Design Bureau, DPW | |
| <input type="checkbox"/> Street Maintenance Division, DPW | |
| <input type="checkbox"/> Traffic Engineering Division, DPW | |
| <input type="checkbox"/> Water and Sewerage Department | |
| <input type="checkbox"/> _____ | |

A petition drawing is attached. Property shown on the attached print is proposed to be changed as indicated. Kindly report (using the back of this sheet) the nature of your services, if any affected by the proposed change and the estimated costs of removing and rerouting such services (if necessary).

Please return one copy to City Engineering Division, DPW within two weeks of the submittal date. Retain one copy and print for you file.

Ron Brundidge, Director, Department of Public Works


By: Richard Doherty, CED DPW
City Engineer

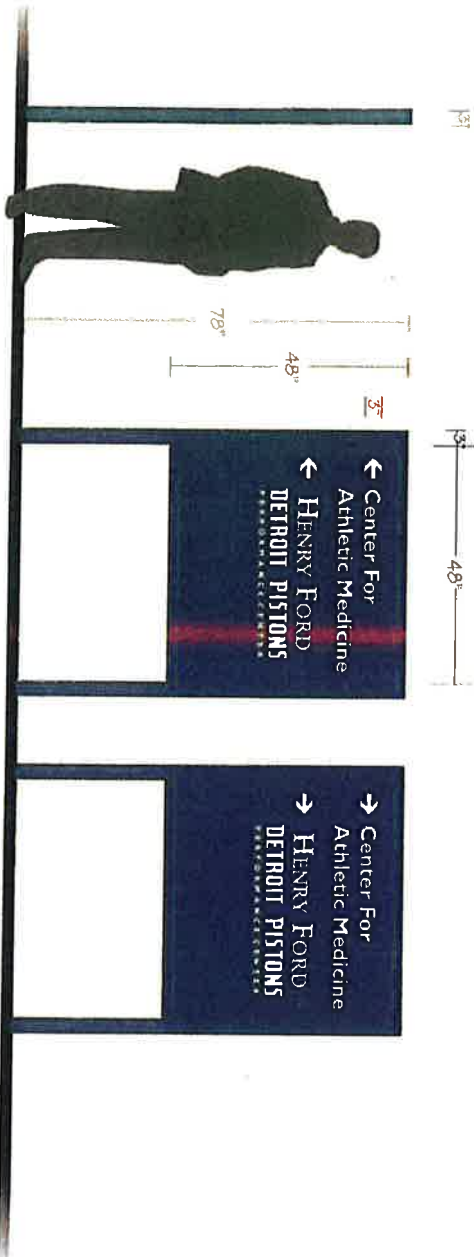

Side A

Side B


- Post & panel, D/F, Non-Illuminated
- Sign panel 48" h x 48" w x 3" deep W/ 3" sq post.
- Paint post & panel PMS# 288 Blue.
- Graphics to be White reflective vinyl.

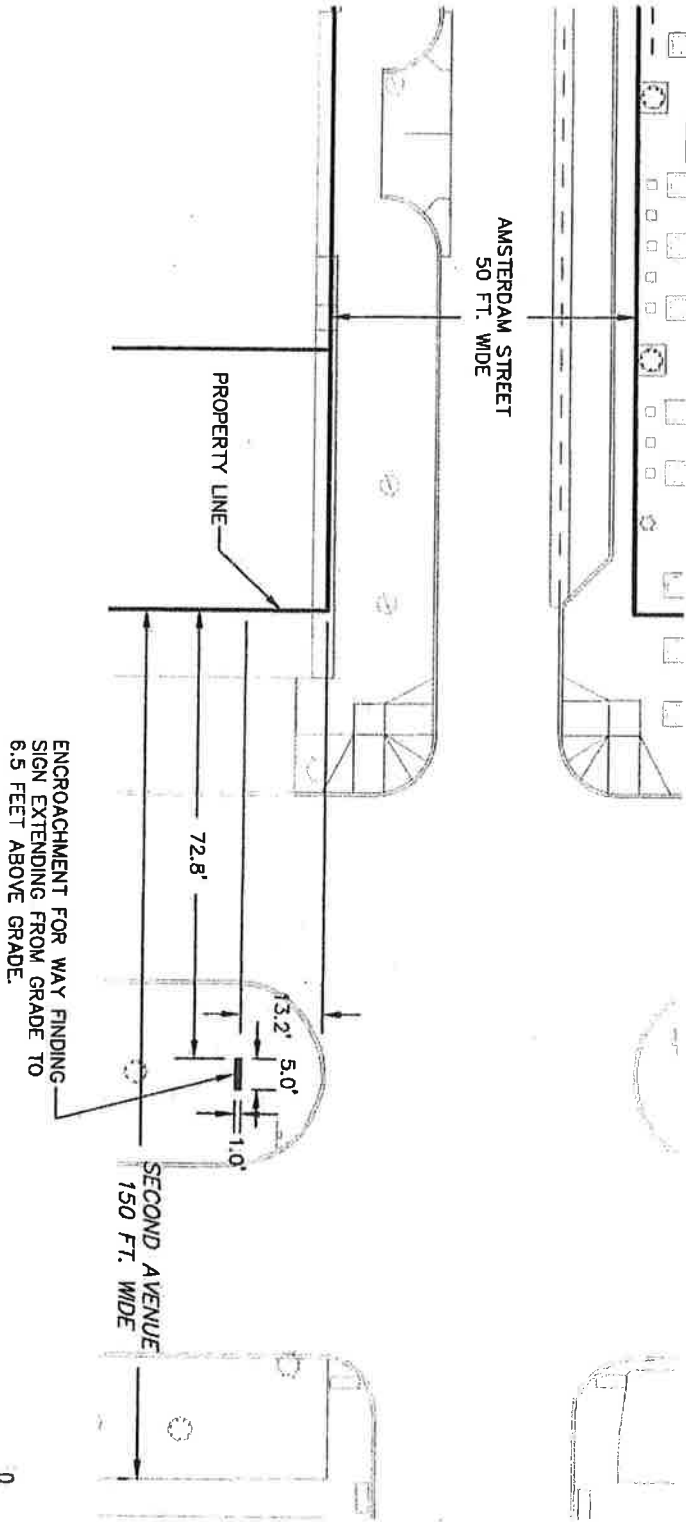

HENRY FORD SITE

CITY OF DETROIT, WAYNE COUNTY, MICHIGAN

ENCROACHMENT SKETCH

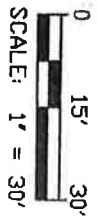

giffels
webster

Engineers Surveyors Planners
Landscape Architects

28 West Adams Road
Suite 1200
Detroit, MI 48226
P (313) 962-4442
F (313) 962-5068
www.giffelswebster.com

Date: 03.12.2019
Scale: 1"=30'
Sheet: SK-100
Project: 19325.00D

Copyright © 2019 Giffels Webster
No reproduction shall be made
without the prior written consent of
Giffels Webster.