


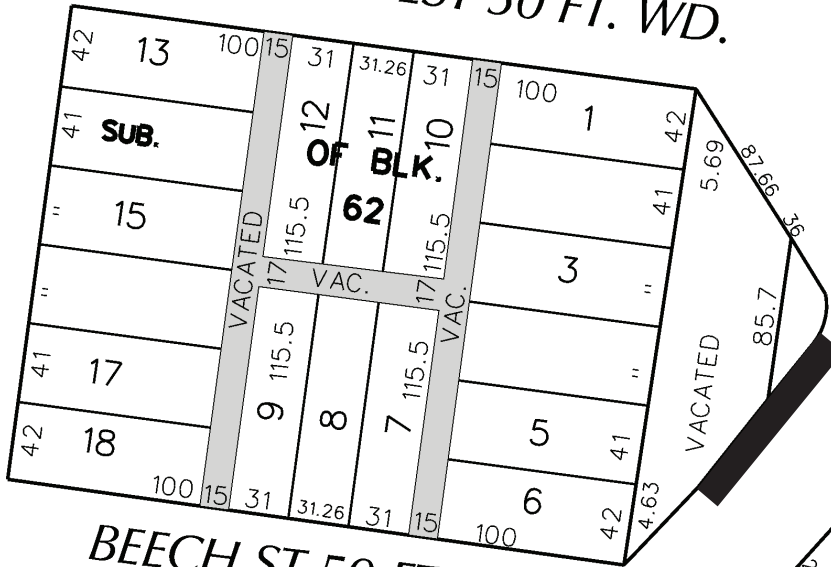


ELIZABETH ST WEST 50 FT. WD.




GRAND RIVER AVE 100 FT. WD.

BEECH ST 50 FT. WD.

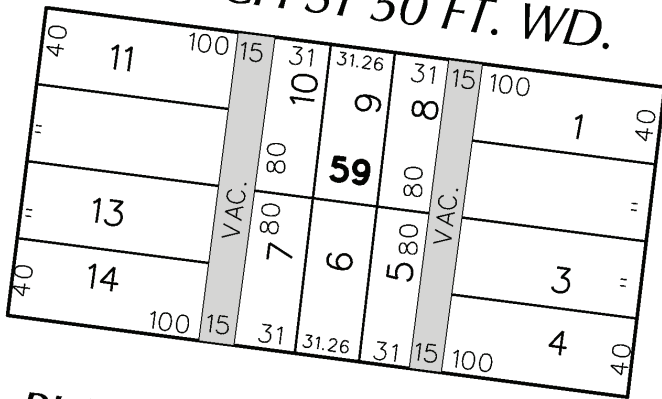

FIRST ST 60 FT. WD.

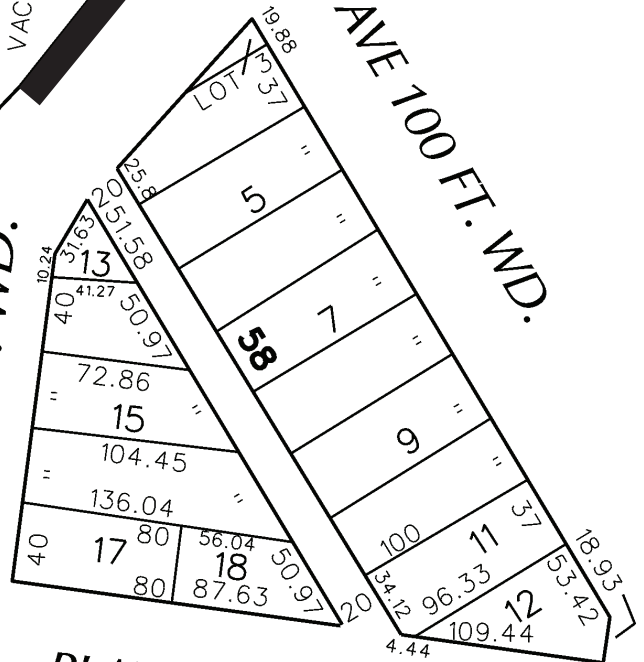

PLAZA DRIVE 40 FT. WD.

PLAZA DRIVE 40 FT. WD.



- MULTIPLE ENCROACHMENTS

(FOR OFFICE USE ONLY)

CARTO 29 E


B					
A					
DESCRIPTION		DRWN	CHKD	APPD	DATE
REVISIONS					
DRAWN BY		CHECKED			
DATE		APPROVED BY			
02-02-21		JD			

CHARGING STATION
ENCROACHMENTS IN THE BLOCK
BOUND BY GRAND RIVER AVE, FIRST
ST, BEECH ST, AND W ELIZABETH ST.

CITY OF DETROIT	
CITY ENGINEERING DIVISION	
SURVEY BUREAU	
JOB NO.	01-01
DRWG. NO.	X



PETITION NO. 767

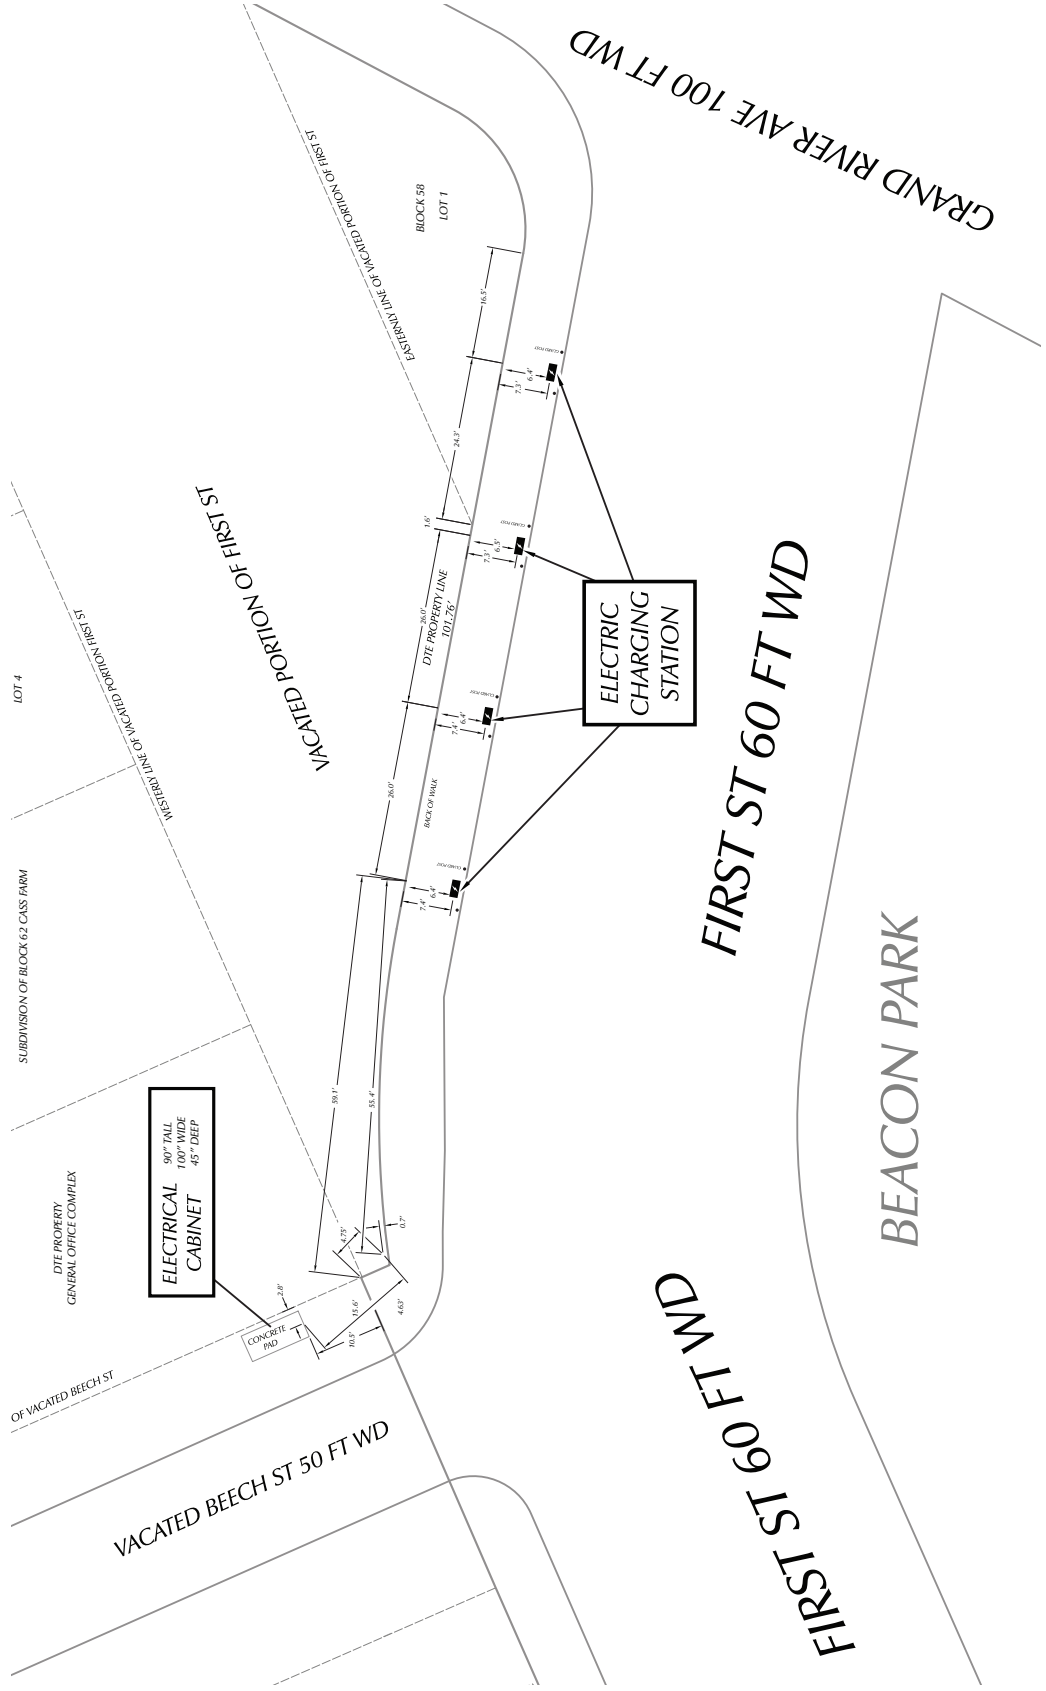

(FOR OFFICE USE ONLY)

CARTO 29 E


B					
	A				
DESCRIPTION		DRWN	CHKD	APPD	DATE
REVISIONS					
DRAWN BY		CHECKED			
DATE		APPROVED BY			
KJ		JD			
02-02-21					

**CHARGING STATION
ENCROACHMENTS IN THE BLOCK
BOUND BY GRAND RIVER AVE, FIRST
ST, BEECH ST, AND W ELIZABETH ST.**

CITY OF DETROIT	
CITY ENGINEERING DIVISION	
SURVEY BUREAU	
JOB NO.	01-02
DRWG. NO.	X



PETITION NO. 767

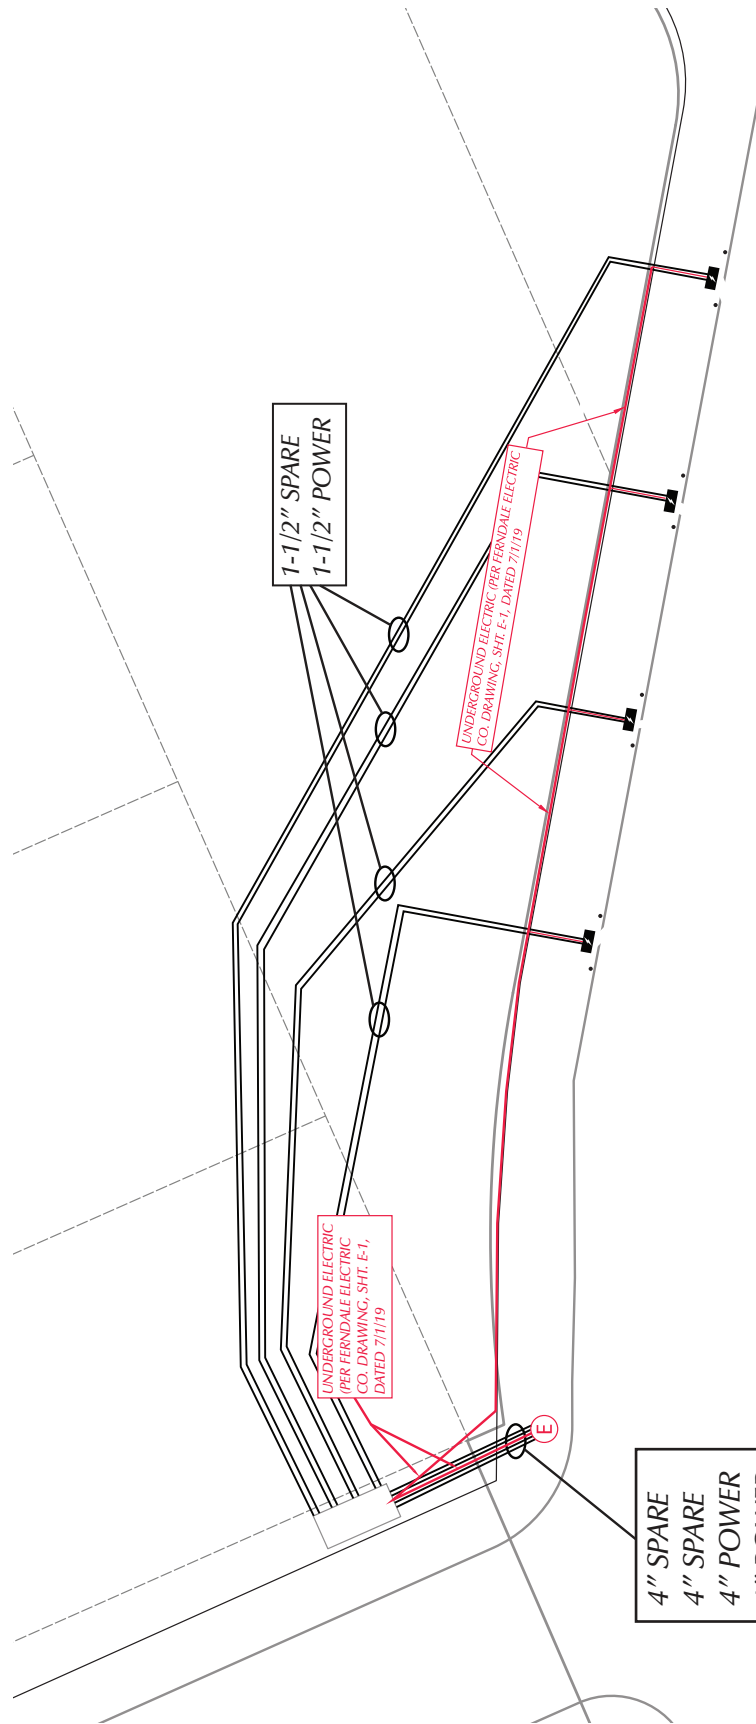

FOUR 2-1/2" CONDUITS AND FOUR 1" CONDUITS RUN IN GREENBELT. ONE 2-1/2" CONDUIT AND ONE 1" CONDUIT SPLIT OFF TO EACH CHARGER. CONDUITS RUN 24" DEEP MINIMUM

CONDUITS ARE DRAWN DIAGRAMMATICALLY AND ARE NOT SHOWN AS ACTUAL ROUTING. ROUTE CONDUITS IN GREENBELT BETWEEN SIDEWALK AND LANDSCAPING.

(FOR OFFICE USE ONLY)

CARTO 29 E

B					
	A				
DESCRIPTION		DRWN	CHKD	APPD	DATE
REVISIONS					
DRAWN BY	KJ	CHECKED			
DATE	02-02-21	APPROVED BY JD			

CHARGING STATION ENCROACHMENTS IN THE BLOCK BOUND BY GRAND RIVER AVE, FIRST ST, BEECH ST, AND W ELIZABETH ST.

CITY OF DETROIT	
CITY ENGINEERING DIVISION	
SURVEY BUREAU	
JOB NO.	01-03
DRWG. NO.	X