


PETITION NO. 935
 REVISED
 DPW - CITY ENGINEERING
 C/O KEITH MCCRARY
 SUITE 642
 COLEMAN A. YOUNG MUNICIPAL CENTER
 DETROIT, MI, 48226
 PHONE 313 224-3970

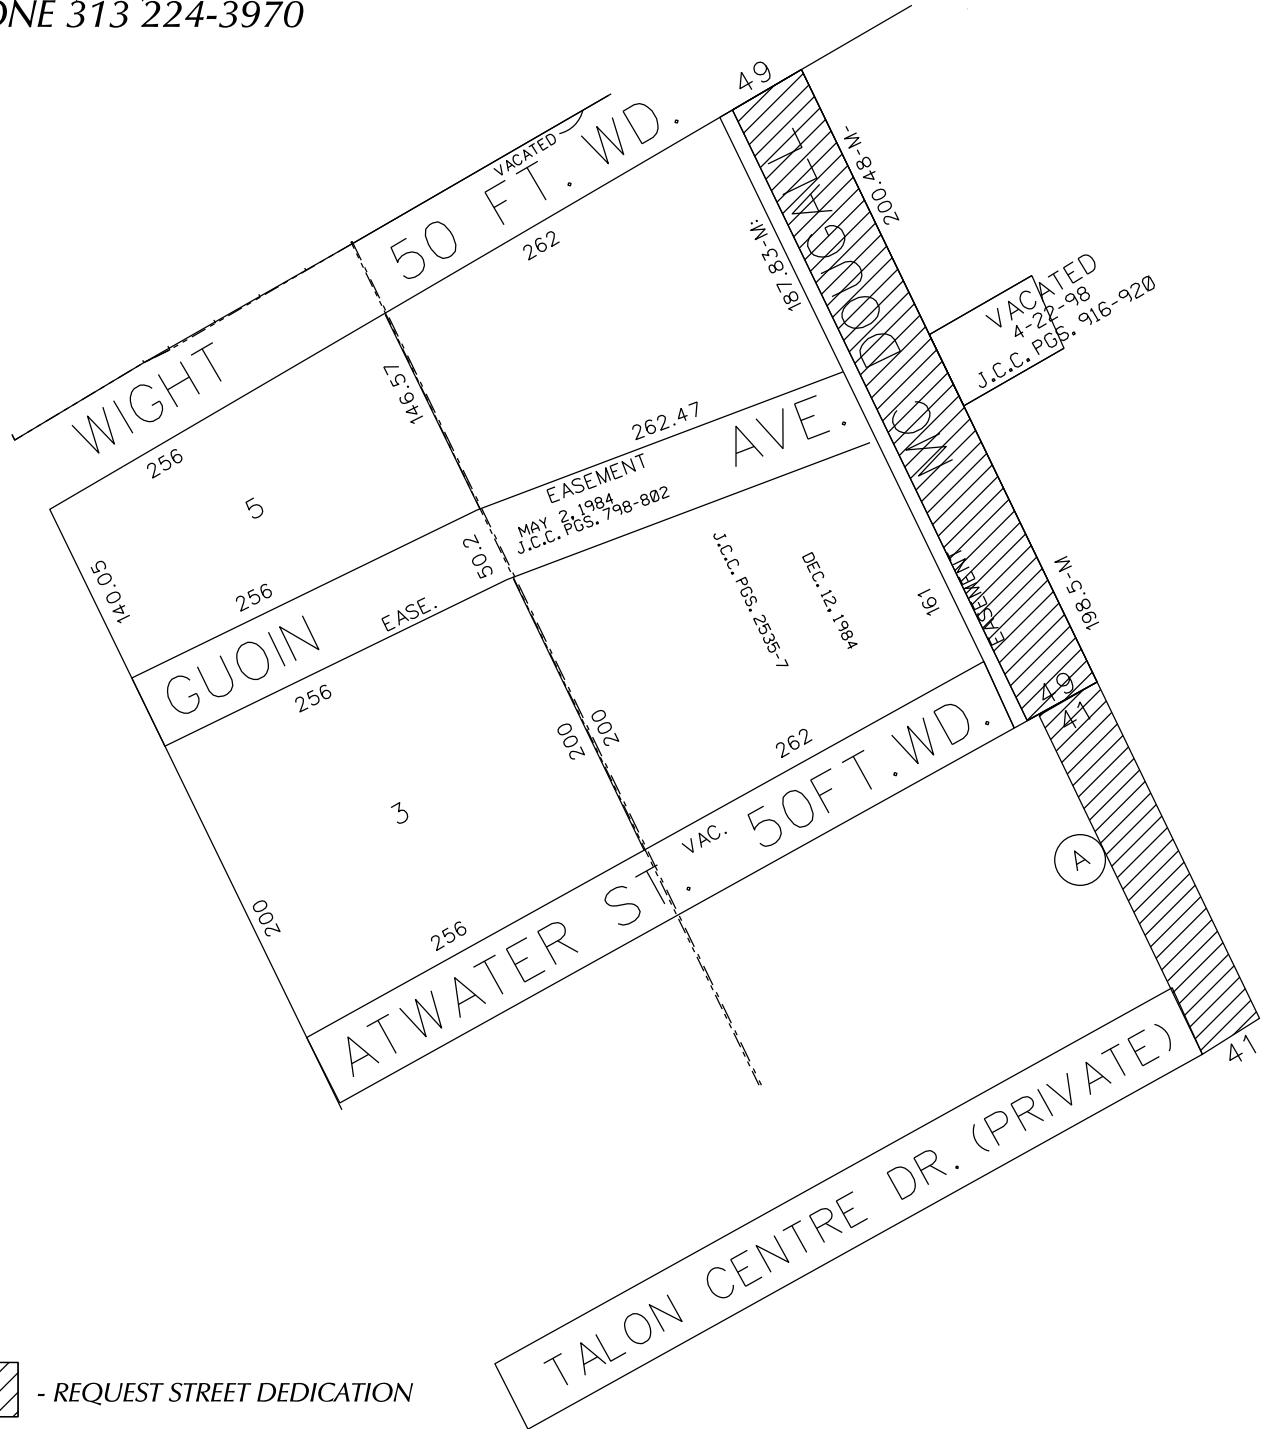

 - REQUEST STREET DEDICATION

(FOR OFFICE USE ONLY)

CARTO 38F

B					
A	ADD 1 BLOCK	2-27-20			
	DESCRIPTION	DRWN	CHKD	APPD	DATE
	REVISIONS				
	DRAWN BY	CHECKED			
	JK				
	DATE	APPROVED			
	6-21-19				

REQUEST STREET DEDICATION
 MCDougall Avenue from Wight Street
 to Talon Centre Dr.

CITY OF DETROIT	
CITY ENGINEERING DEPARTMENT	
SURVEY BUREAU	
JOB NO.	01-01
DRWG. NO.	X 935