
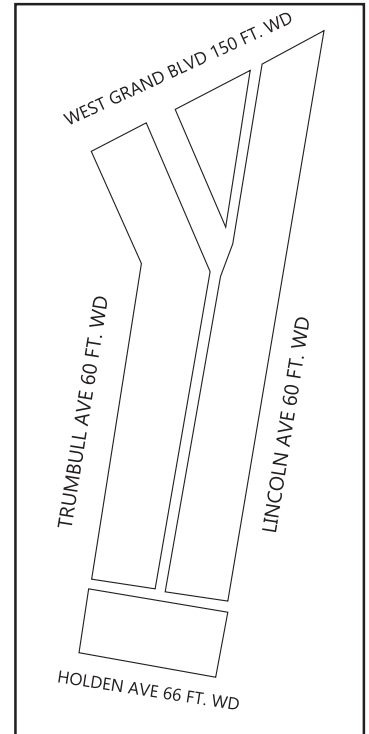


Petition No. 1266

Henry Ford Health System rep. by Stonefield Engineering and Design, LLC

607 Shelby St., Suite 200, Detroit, MI 48226

(248) 247-1115

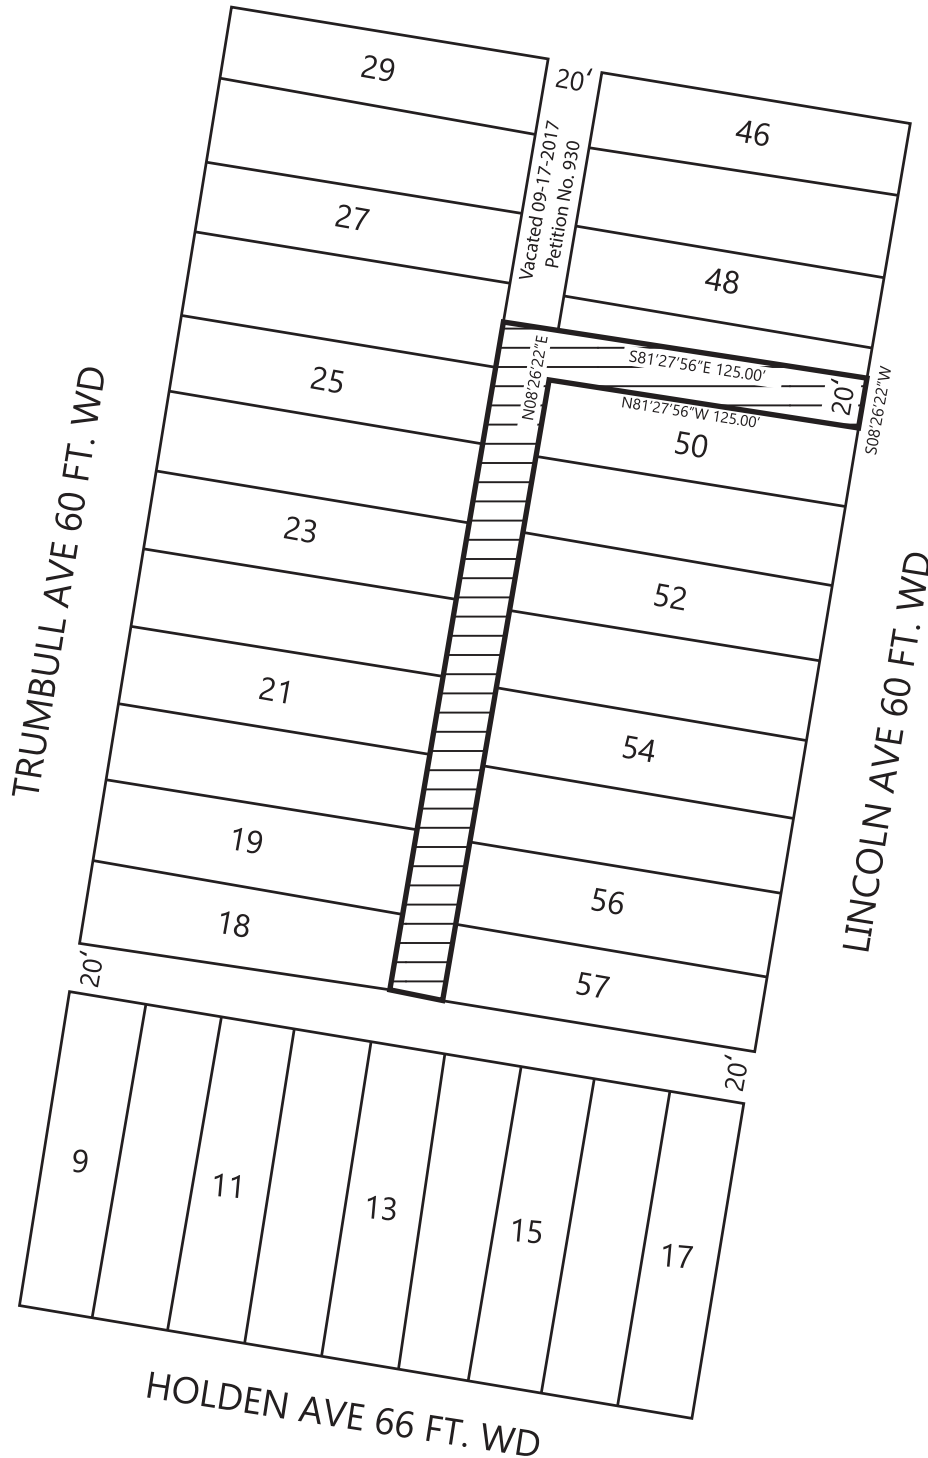

- OUTRIGHT VACATION

(FOR OFFICE USE ONLY)

CARTO 31 D

B					
	A				
DESCRIPTION		DRWN	CHKD	APPD	DATE
REVISIONS					
DRAWN BY		CHECKED		KSM	
DATE		APPROVED BY		JD	
04-02-20					

VACATION OF 20 FT. ALLEY OF PARCEL 49
ALONG WITH THE NORTH/SOUTH PUBLIC
ALLEY, 20 FT. WD. IN THE BLOCK BOUND BY
HOLDEN AVE., WEST GRAND BLVD.,
TRUMBULL AVE., AND LINCOLN AVE.

CITY OF DETROIT
CITY ENGINEERING DIVISION
SURVEY BUREAU

JOB NO. 01-02
DRWG. NO. X 1266