


C/O Matt Williams
 8151 La Salle Blvd., Detroit, MI 48206
 (917) 664-0890
 matthewilliams@gmail.com

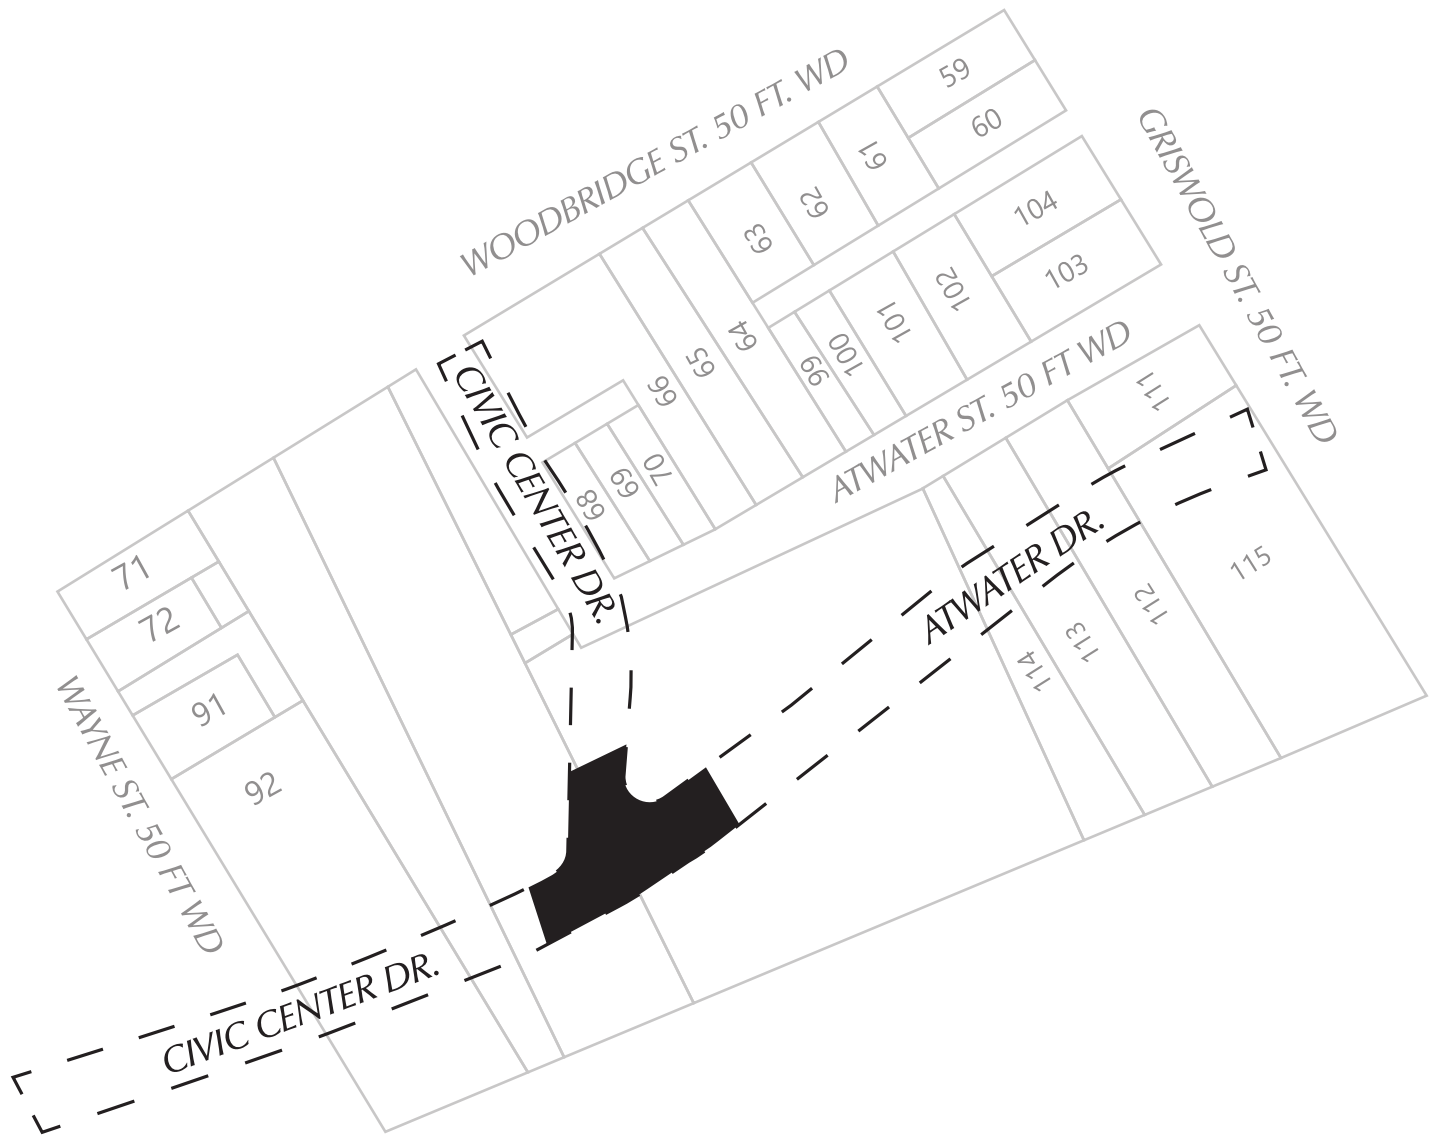

 **ENCROACHMENT:**
 - INSTALLATION OF ALPHA
 SE41 ELECTRICAL CABINET

(FOR OFFICE USE ONLY)


CARTO 28 A (INACCURATE CARTO)

B					
A					
DESCRIPTION		DRWN	CHKD	APPD	DATE
REVISIONS					
DRAWN BY		CHECKED			
KJ		KSM			
DATE		APPROVED BY			
08-24-20		JD			

**ENCROACHMENT OF CIVIC CENTER
 DR., INT EH BLOCK BOUND BY
 WAYNE ST., WOODBRIDGE ST., AND
 GRISWOLD ST.**

CITY OF DETROIT	
CITY ENGINEERING DIVISION	
SURVEY BUREAU	
JOB NO.	01-01
DRWG. NO.	X

C/O Matt Williams
 8151 La Salle Blvd., Detroit, MI 48206
 (917) 664-0890
 matthewilliams@gmail.com

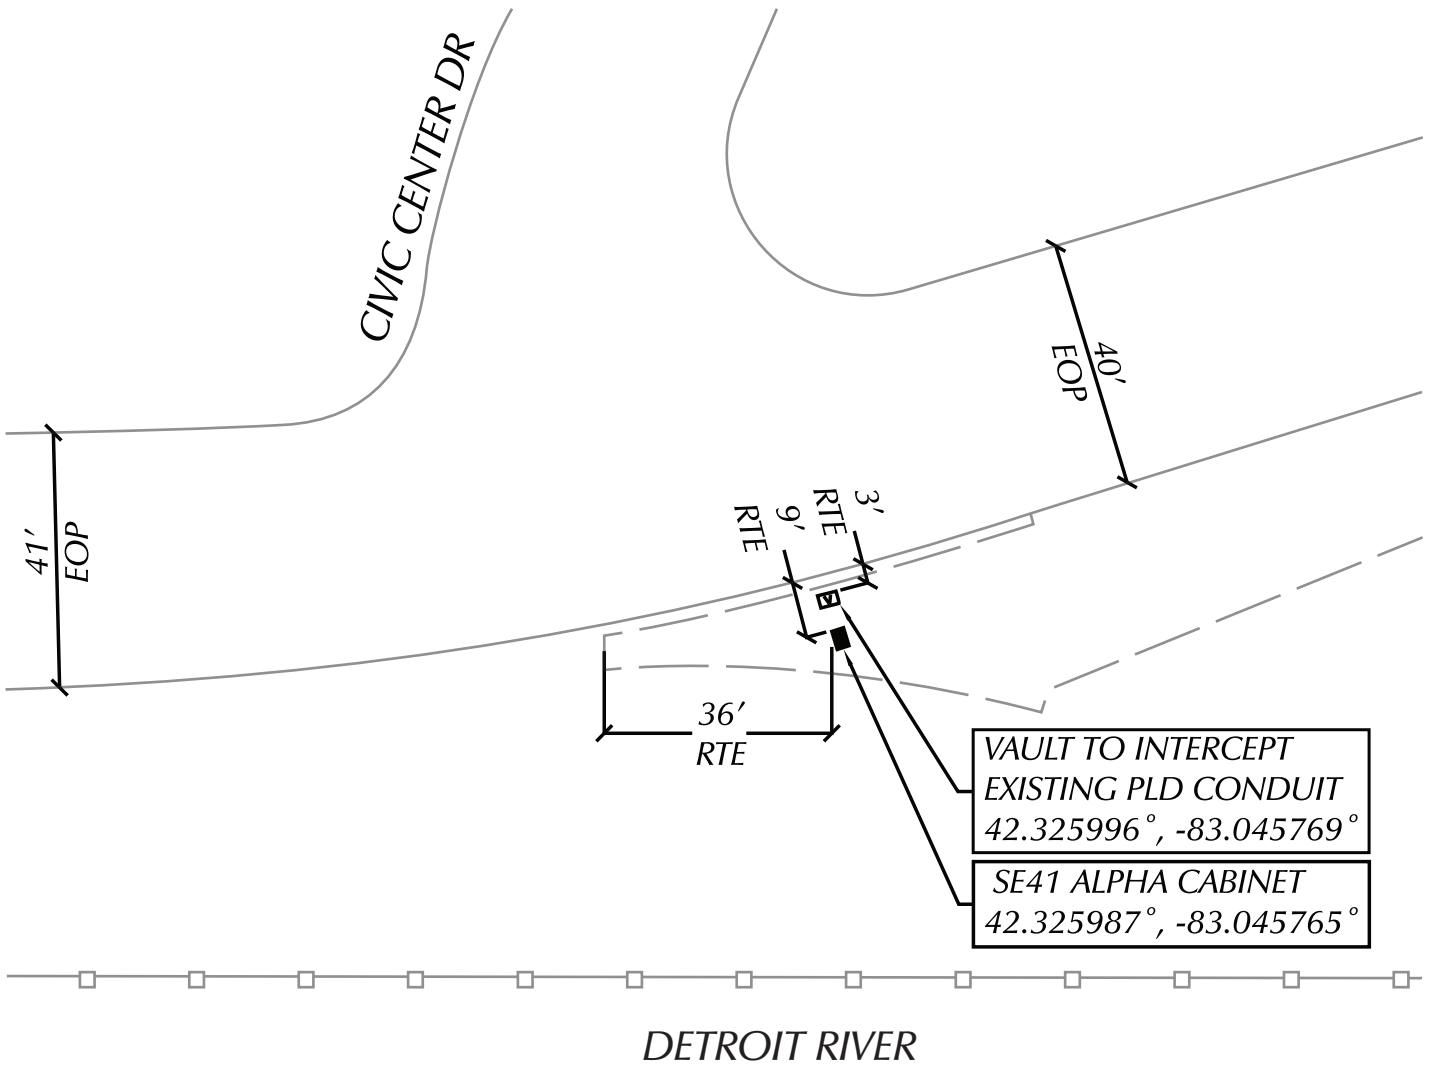

ENCROACHMENT:
 - INSTALLATION OF ALPHA
 SE41 ELECTRICAL CABINET

(FOR OFFICE USE ONLY)

CARTO 28 A

B					
	A				
DESCRIPTION		DRWN	CHKD	APPD	DATE
REVISIONS					
DRAWN BY	<i>KJ</i>	CHECKED	<i>KSM</i>		
DATE	<i>08-24-20</i>	APPROVED BY	<i>JD</i>		

**ENCROACHMENT OF CIVIC CENTER
 DR., INT EH BLOCK BOUND BY
 WAYNE ST., WOODBRIDGE ST., AND
 GRISWOLD ST.**

CITY OF DETROIT	
CITY ENGINEERING DIVISION	
SURVEY BUREAU	
JOB NO.	<i>01-02</i>
DRWG. NO.	<i>X</i>