

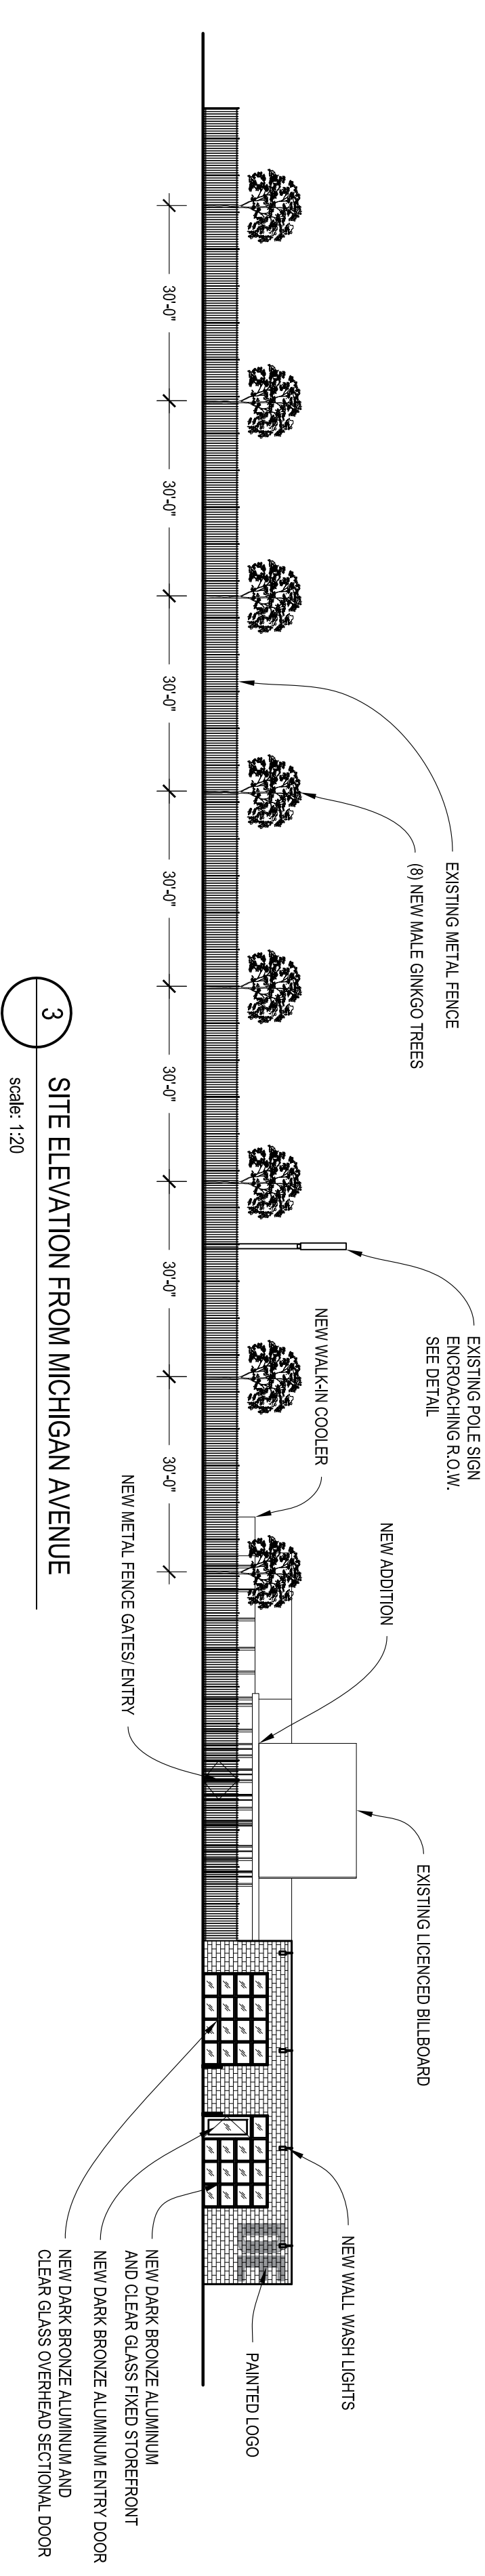


1 NEW BAR ADDITION BUILDING SECTION
scale: 1/4" = 1'-0"


2 EXISTING POLE SIGN ELEVATION AND SECTION
scale: 1/4" = 1'-0"

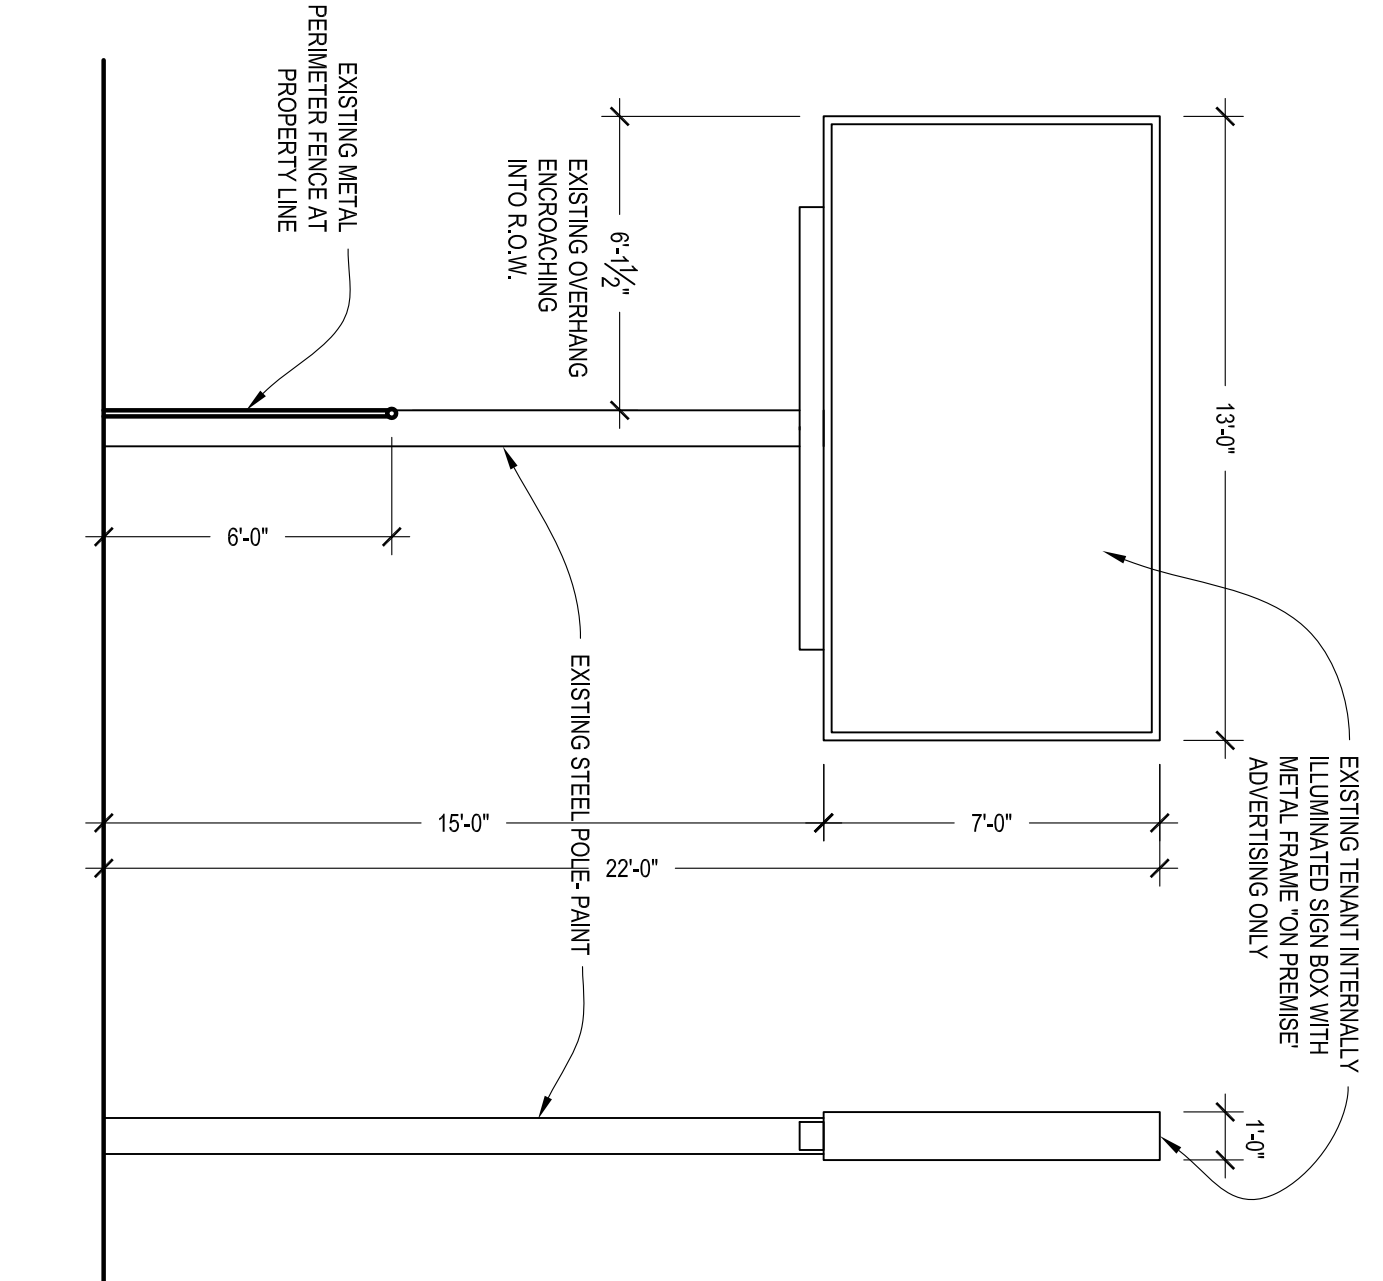

3 SITE ELEVATION FROM MICHIGAN AVENUE
scale: 1/20

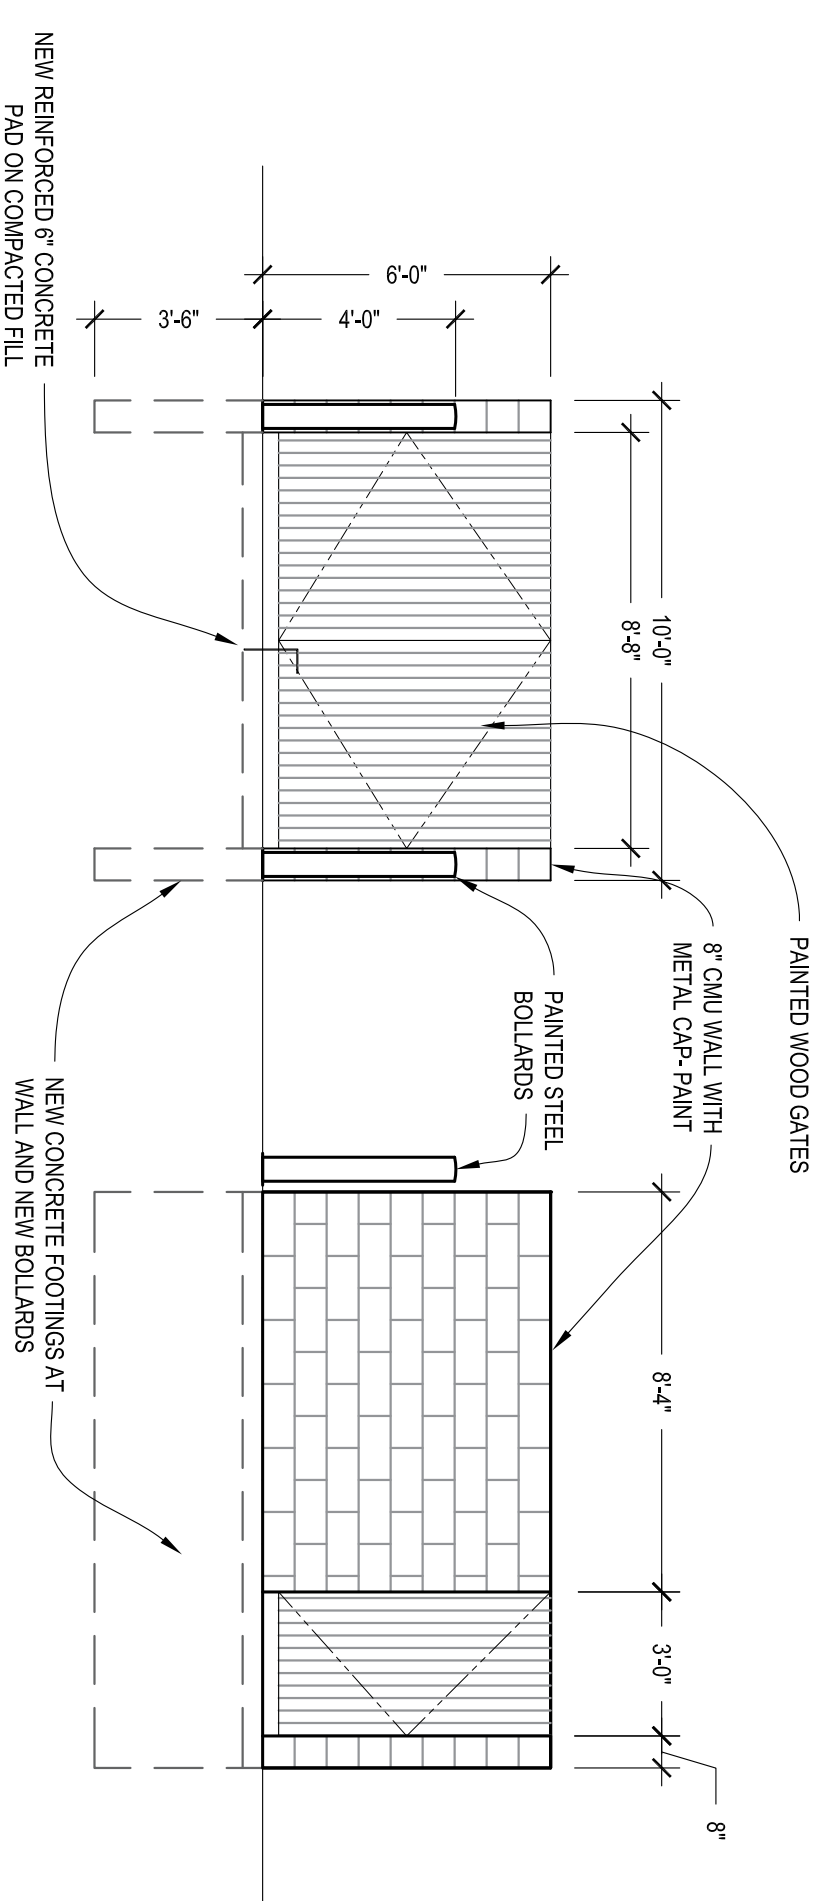

4 TRASH ENCLOSURE ELEVATIONS
scale: 1/4" = 1'-0"

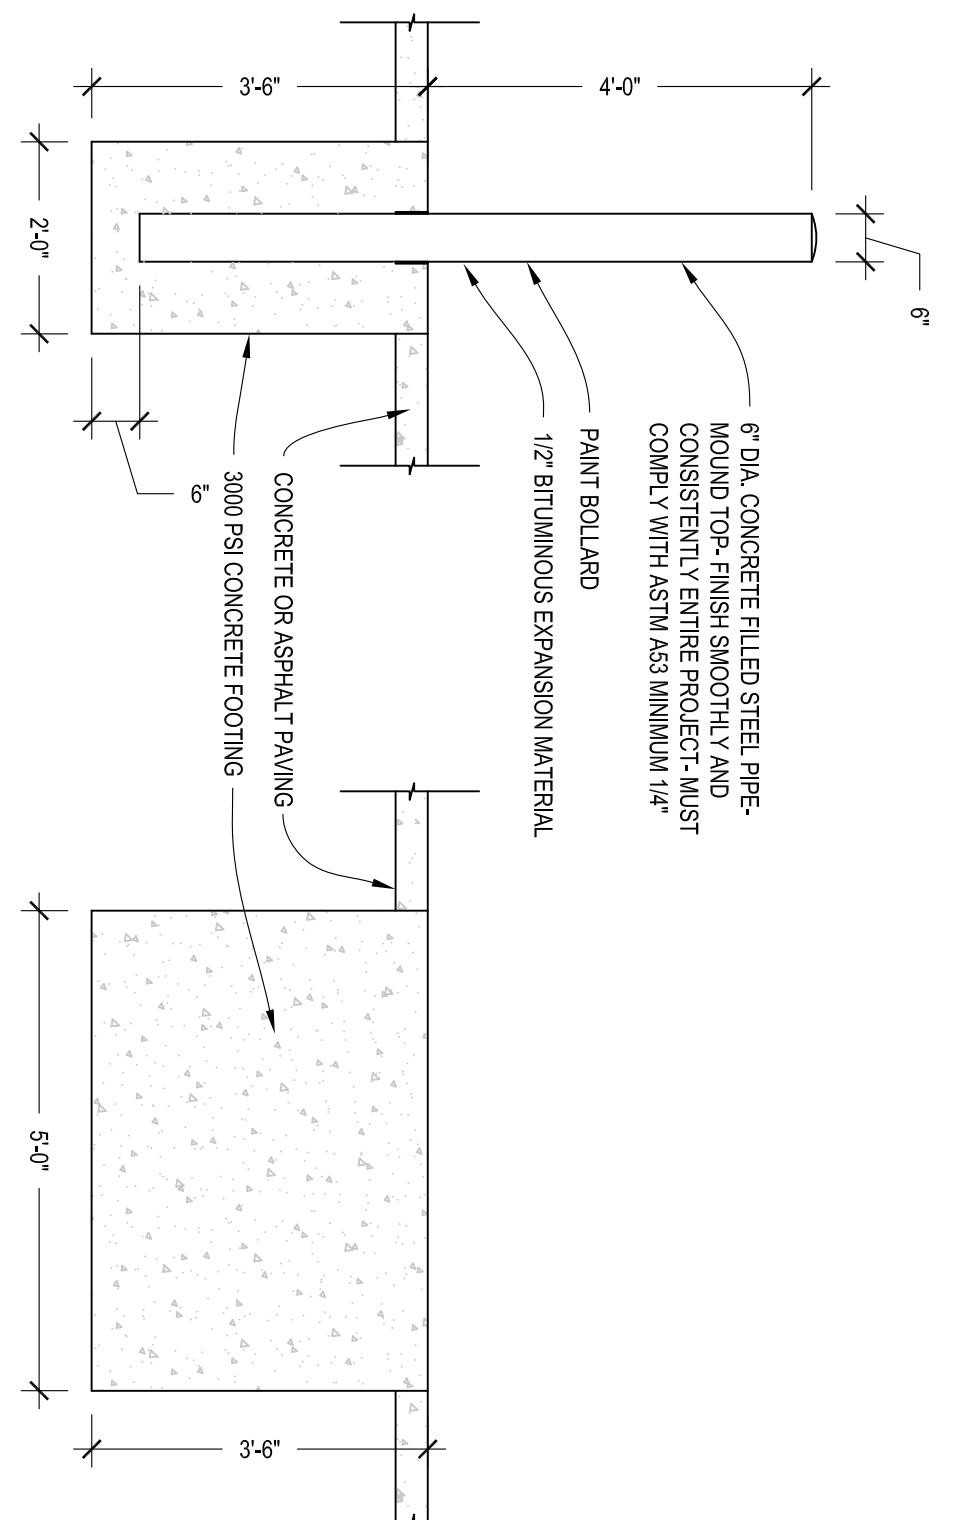

5 BOLLARD FOOTING SECTION
scale: 1/2" = 1'-0"

6 MASS FOOTING SECTION
scale: 1/2" = 1'-0"



Roman Bonslawski

Issue Date:	7/10/2020
ENCLOSUREMENT	7/22/2020
Sheet Number:	
Sheet Title:	SITE ELEVATION, SECTIONS AND DETAILS