


Exhibit B

LEFT FIELD DEVELOPMENT UTILITY REMOVAL

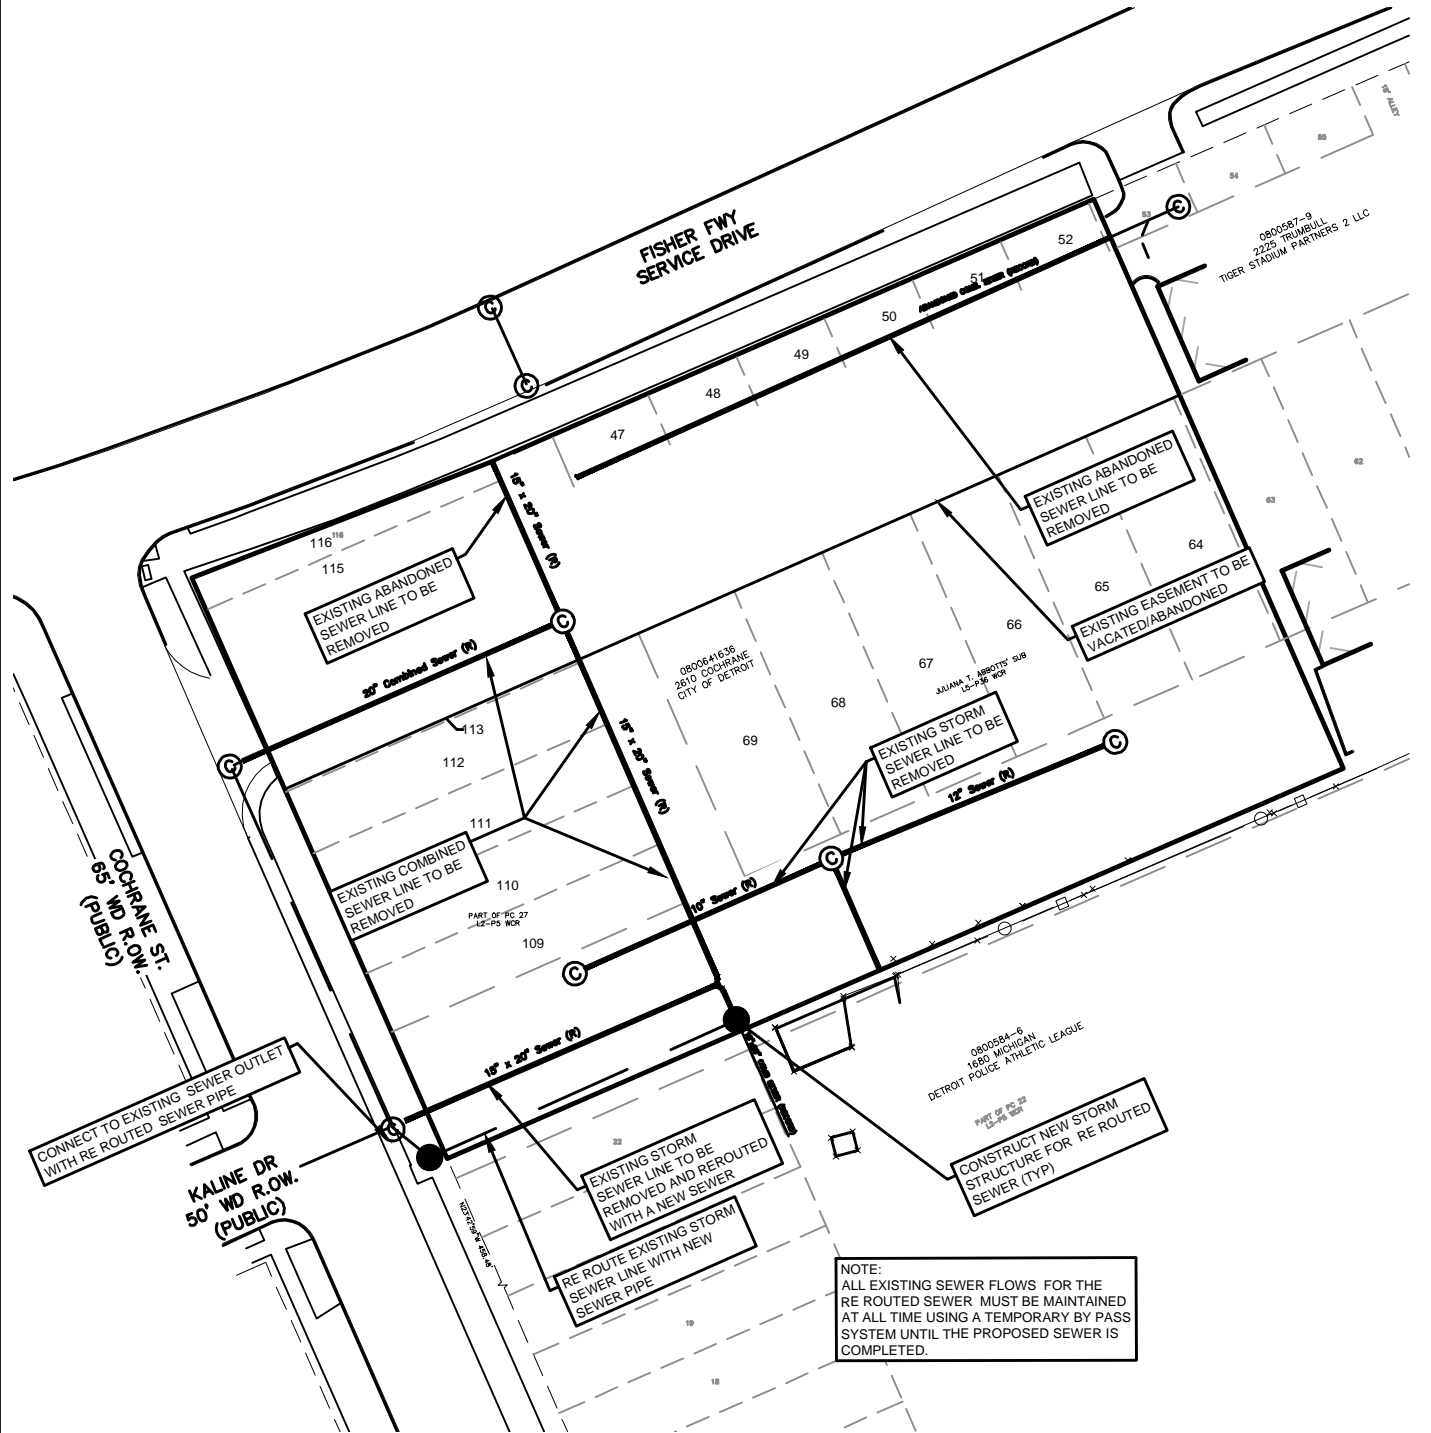

**NOWAK & FRAUS
ENGINEERS**

NOWAK & FRAUS ENGINEERS
28 WEST ADAMS, SUITE 210
DETROIT, MI 48226
TEL. (313) 965-2444
FAX. (248) 332-8257

Prepared for:
American Community
Devolpers
20250 Harper Avenue
Detroit, MI 48225

SCALE
1"=60'

DATE
2021-04-15

DRAWN
J. Cecil

JOB NO.
L611

SHEET
1 of 1

