
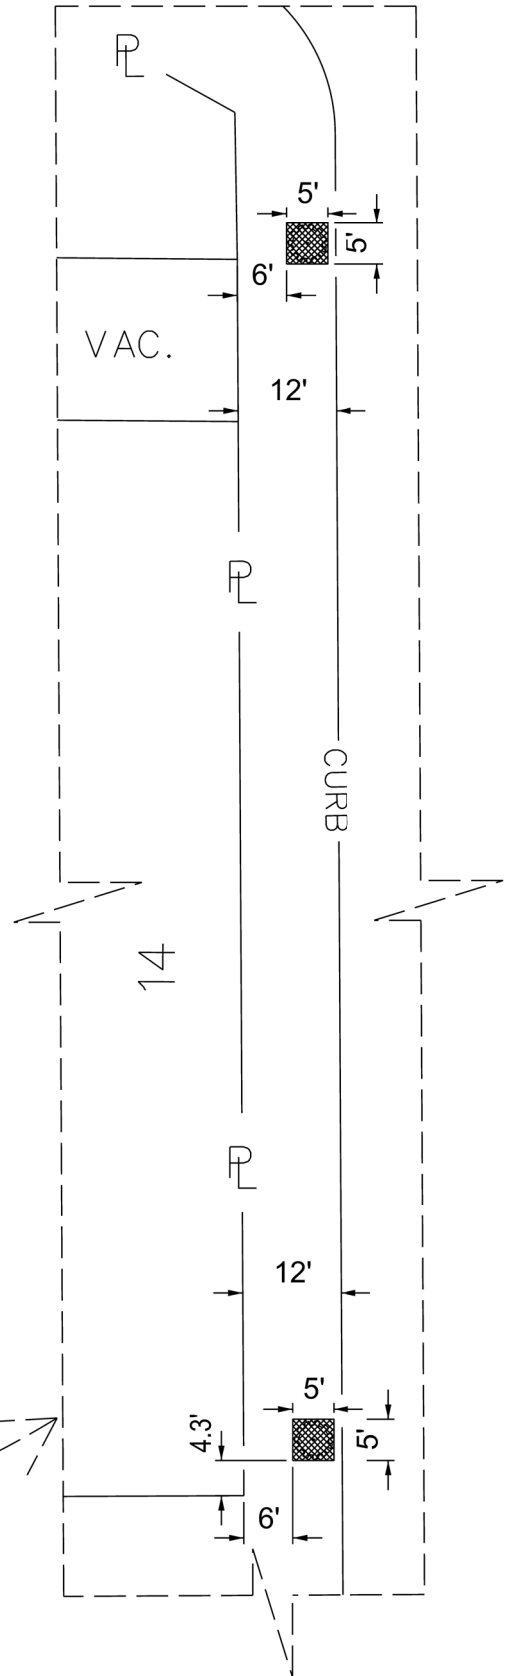


PETITION NO.
 GODFREY DETROIT PROPCO, LLC
 350 WEST HUBBARD, SUITE 440
 CHICAGO, IL, 60654

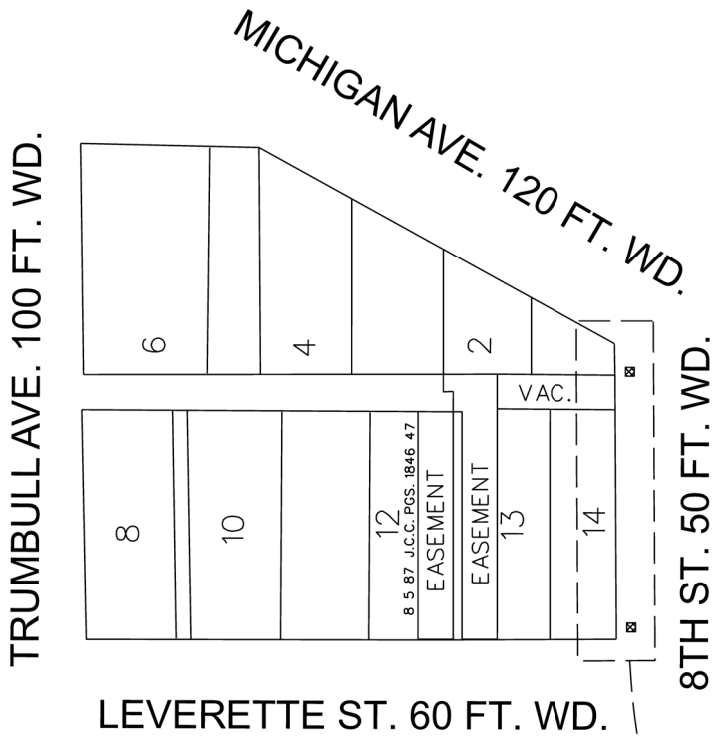

- REQUEST ENCROACHMENT

(FOR OFFICE USE ONLY)

CARTO 28 C

B					
A					
DESCRIPTION	DRWN	CHKD	APPD	DATE	
REVISIONS					
DRAWN BY	SA	CHECKED	JD		
DATE	07-12-21	APPROVED			

REQUEST ENCROACHMENT
 INTO THE WEST SIDE OF 8TH STREET,
 BETWEEN MICHIGAN AVE. AND LEVERETTE ST.,
 FOR THE INSTALLATION OF TREE GRATES
 ALONG THE PUBLIC SIDEWALK.

CITY OF DETROIT CITY ENGINEERING DIVISION SURVEY BUREAU	
JOB NO.	01-01
DRWG. NO.	MAP-21-25