



CITY OF DETROIT
DEPARTMENT OF PUBLIC WORKS
CITY ENGINEERING DIVISION

COLEMAN A. YOUNG MUNICIPAL CENTER
2 WOODWARD AVE. SUITE 601
DETROIT, MICHIGAN 48226
PHONE: (313) 224-3949 • TTY: 711
FAX: (313) 224-3471
WWW.DETROITMI.GOV

September 10th, 2021

Honorable City Council:

RE: Petition No. 1540 – MCI Metro Access Transmission Services Corp., request for the encroachment of fiber optic facilities within the right of way, located along the south side of Ledyard Street, between Cass Avenue and 2nd Avenue.

Petition No. 1540 – MCI Metro Access Transmission Services Corp., request for the encroachment of fiber optic facilities within the right of way, located along the south side of Ledyard Street, between Cass Avenue and 2nd Avenue.

The petition was referred to the City Engineering Division – DPW for investigation and report. This is our report.

The request is being made to install fiber optic facilities associated with right of way permit PR2020-724.

The request was approved by the Solid Waste Division – DPW, and City Engineering Division – DPW. Traffic Engineering Division – DPW approves provided pedestrian traffic is accommodated, and a provision for a clear pedestrian walk, 6 feet wide, is a part of the resolution.

Detroit Water and Sewerage Department (DWSD) reports being involved, but they have no objection provided the DWSD encroachment provisions are followed. The DWSD provisions have been made a part of the resolution.

All other involved City Departments, including the Public Lighting Authority and Public Lighting Department; also privately owned utility companies have reported no objections to the encroachment. Provisions protecting all utility installations are part of the attached resolution.

I am recommending adoption of the attached resolution.

Respectfully submitted,

Richard Doherty, P.E., City Engineer
City Engineering Division – DPW

/JK

Cc: Ron Brundidge, Director, DPW
Mayor's Office – City Council Liaison

COUNCIL MEMBER _____

RESOLVED, that the Department of Public Works, City Engineering Division is hereby authorized and directed to issue permits to MCI Metro Access Transmission Services Corp. or their assigns to install and maintain encroachments on the south side of Ledyard Street, 100 feet wide, between Cass Avenue, 80 feet wide, and 2nd Avenue, 100 feet wide, further described as: Land in the City of Detroit, Wayne County, Michigan; the south side of Ledyard Street, 100ft. wide, lying northerly of and adjacent to lot 9 of "Block 79 of the Subdivision of part of Cass Farm" as recorded in Liber 1, Page 93 of Plats, Wayne County Records. Said encroachment will be located approx. 145.14ft. west of the west line of Cass Avenue, and approx. 9.89ft. north of the south line of Ledyard Street. Said encroachment will include the placement of a 36" x 60" x 48" handhole to be positioned at and below grade.

PROVIDED, that if there is any cost for the removing and/or rerouting of any utility facilities, it shall be done at the expense of the petitioner and/or property owner; and be it further

PROVIDED, that access is maintained to all fire department connections, and be it further

PROVIDED, that a minimum 6 feet wide clear unobstructed sidewalk shall be maintained for pedestrian traffic at all times, and be it further

PROVIDED, that by approval of this petition the Detroit Water and Sewerage Department (DWSD) does not waive any of its rights to its facilities located in the right-of-way, and at all times, DWSD, its agents or employees, shall have the right to enter upon the right-of-way to maintain, repair, alter, service, inspect, or install its facilities. All costs incident to the damaging, dismantling, demolishing, removal and replacement of structures or other improvements herein permitted and incurred in gaining access to DWSD's facilities for maintenance, repairing, alteration, servicing or inspection caused by the encroachment shall be borne by the petitioner. All costs associated with gaining access to DWSD's facilities, which could normally be expected had the petitioner not encroached into the right-of-way, shall be borne by DWSD; and be it further

PROVIDED, that the petitioner maintain the DWSD required clearance of 18 feet above grade for maintenance excess and repair, and be it further

PROVIDED, that all construction performed under this petition shall not be commenced until after (5) days written notice to DWSD. Seventy-two (72) hours' notice shall also be provided in accordance with P.A. 53 1974, as amended, utilizing the MISS DIG one call system; and be it further

PROVIDED, that construction under this petition is subject to inspection and approval by DWSD forces. The cost of such inspection shall, at the discretion of DWSD, be borne by the petitioner; and be it further

PROVIDED, that if DWSD facilities located within the right-of-way shall break or be damaged as the result of any action on the part of the petitioner, then in such event the petitioner agrees to be liable for all costs incident to the repair, replacement or relocation of such broken or damaged DWSD facilities; and be it further

PROVIDED, that the petitioner shall hold DWSD harmless for any damages to the encroaching device constructed or installed under this petition which may be caused by the failure of DWSD's facilities; and be it further

PROVIDED, MCI Metro Access Transmission Services Corp. or their assigns shall apply to the Buildings and Safety Engineering Department for a building permit prior to any construction. Also, if it becomes necessary to open cut public streets, bore, jack, occupy or barricade city rights-of-way for maintenance of encroachments such work shall be according to detail permit application drawings submitted to the City Engineering Division – DPW prior to any public right-of-way construction; and further

PROVIDED, that the necessary permits shall be obtained from the City Engineering Division – DPW and the Buildings and Safety Engineering Department. The encroachments shall be constructed and maintained under their rules and regulations; and further

PROVIDED, that all cost for the construction, maintenance, permits and use of the encroachments shall be borne by MCI Metro Access Transmission Services Corp. or their assigns, and further

PROVIDED, that all costs incurred by privately owned utility companies and/or city departments to alter, adjust, and/or relocate their existing utility facilities located in close proximity to the encroachments shall be borne by MCI Metro Access Transmission Services Corp. or their assigns. Should damages to utilities occur MCI Metro Access Transmission Services Corp. or their assigns shall be liable for all incidental repair costs and waives all claims for damages to the encroaching installations; and further

PROVIDED, that no other rights in the public streets, alleys or other public place shall be considered waived by this permission which is granted expressly on the condition that said encroachments shall be removed at any time when so directed by the City Council, and the public property affected shall be restored to a condition satisfactory to the City Engineering Division – DPW; and further



PROVIDED, that MCI Metro Access Transmission Services Corp. or their assigns shall file with the Department of Public Works – City Engineering Division an indemnity agreement in form approved by the Law Department. The agreement shall save and protect the City of Detroit from any and all claims, damages or expenses that may arise by reason of the issuance of the permits and the faithful or unfaithful performance of MCI Metro Access Transmission Services Corp. or their assigns of the terms thereof. Further, MCI Metro Access Transmission Services Corp. or their assigns shall agree to pay all claims, damages or expenses that may arise out of the use, repair and maintenance of the proposed encroachments; and further

PROVIDED, that construction of the encroachments shall constitute acceptance of the terms and conditions as set forth in this resolution; and be it further

PROVIDED, this resolution is revocable at the will, whim or caprice of the City Council, and MCI Metro Access Transmission Services Corp. acquires no implied or other privileges hereunder not expressly stated herein; and further

PROVIDED, that the encroachment permits shall not be assigned or transferred without the written approval of the City Council; and be it further

PROVIDED, that the City Clerk shall within 30 days record a certified copy of this resolution with the Wayne County Register of Deeds.

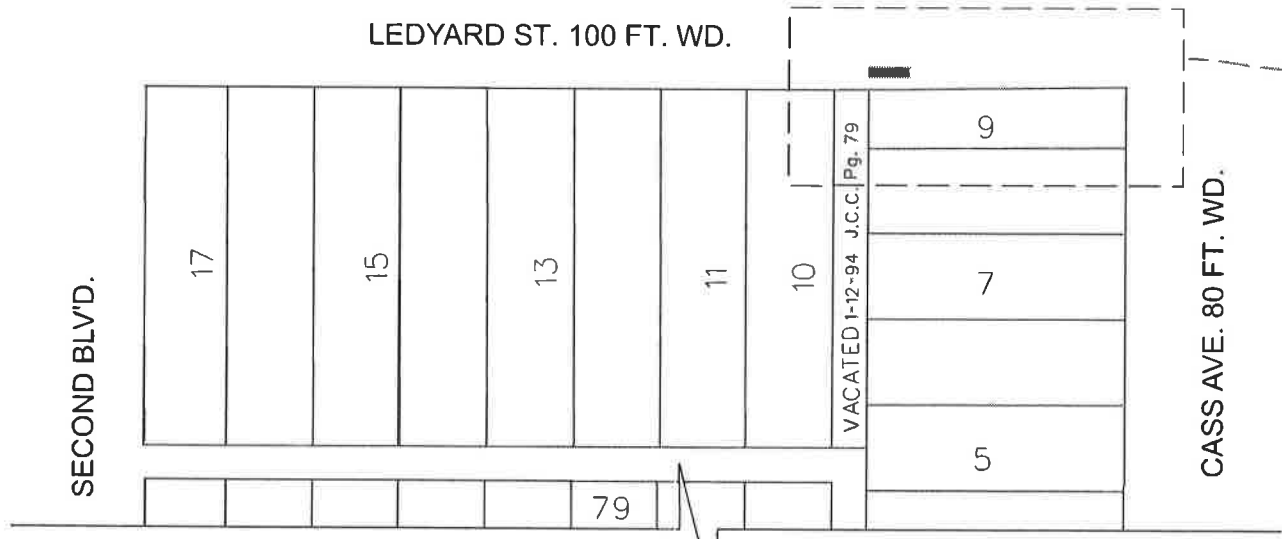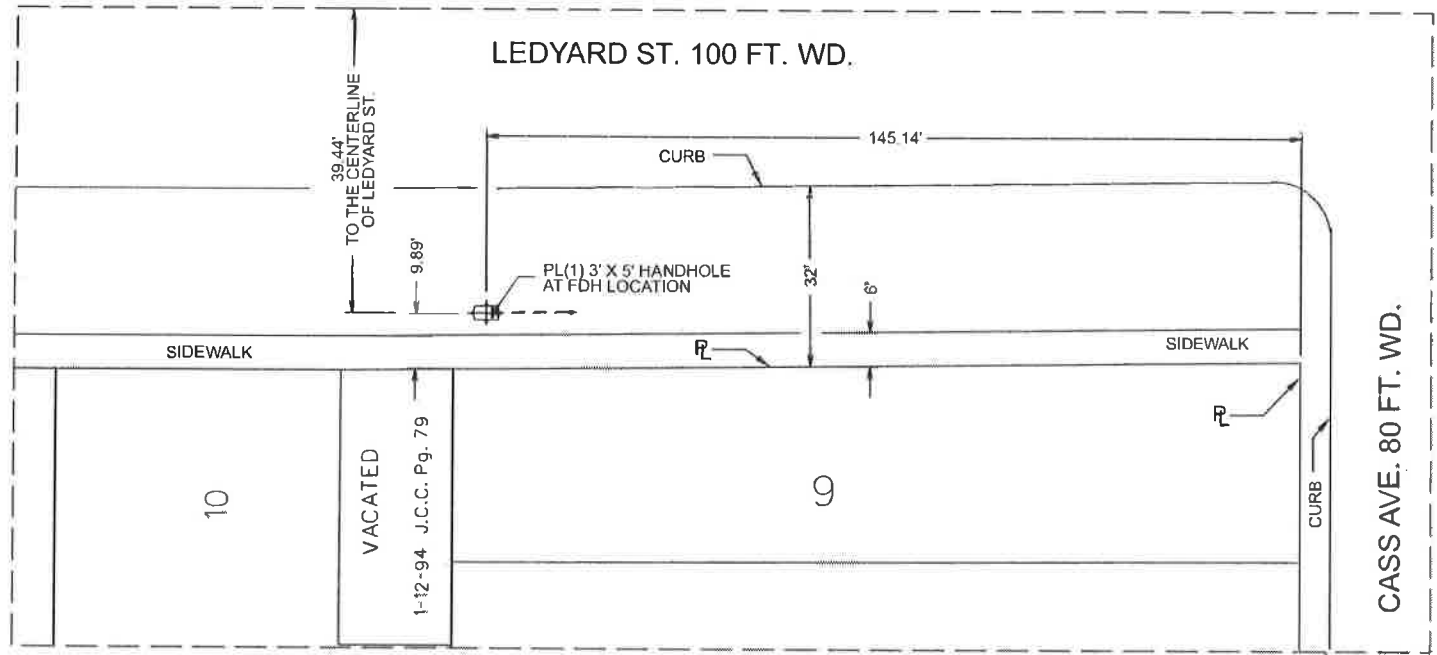

- REQUEST ENCROACHMENT

(FOR OFFICE USE ONLY)

CARTO 29 E


B					
A					
DESCRIPTION	DRWN	CHKD	APPD	DATE	
REVISIONS					
DRAWN BY	SA	CHECKED	JD		
DATE	06-07-2021	APPROVED			

REQUEST ENCROACHMENT
INTO LEDYARD ST.
AT 445 LEDYARD STREET

CITY OF DETROIT
CITY ENGINEERING DIVISION
SURVEY BUREAU

JOB NO. _____

DRWG. NO. _____

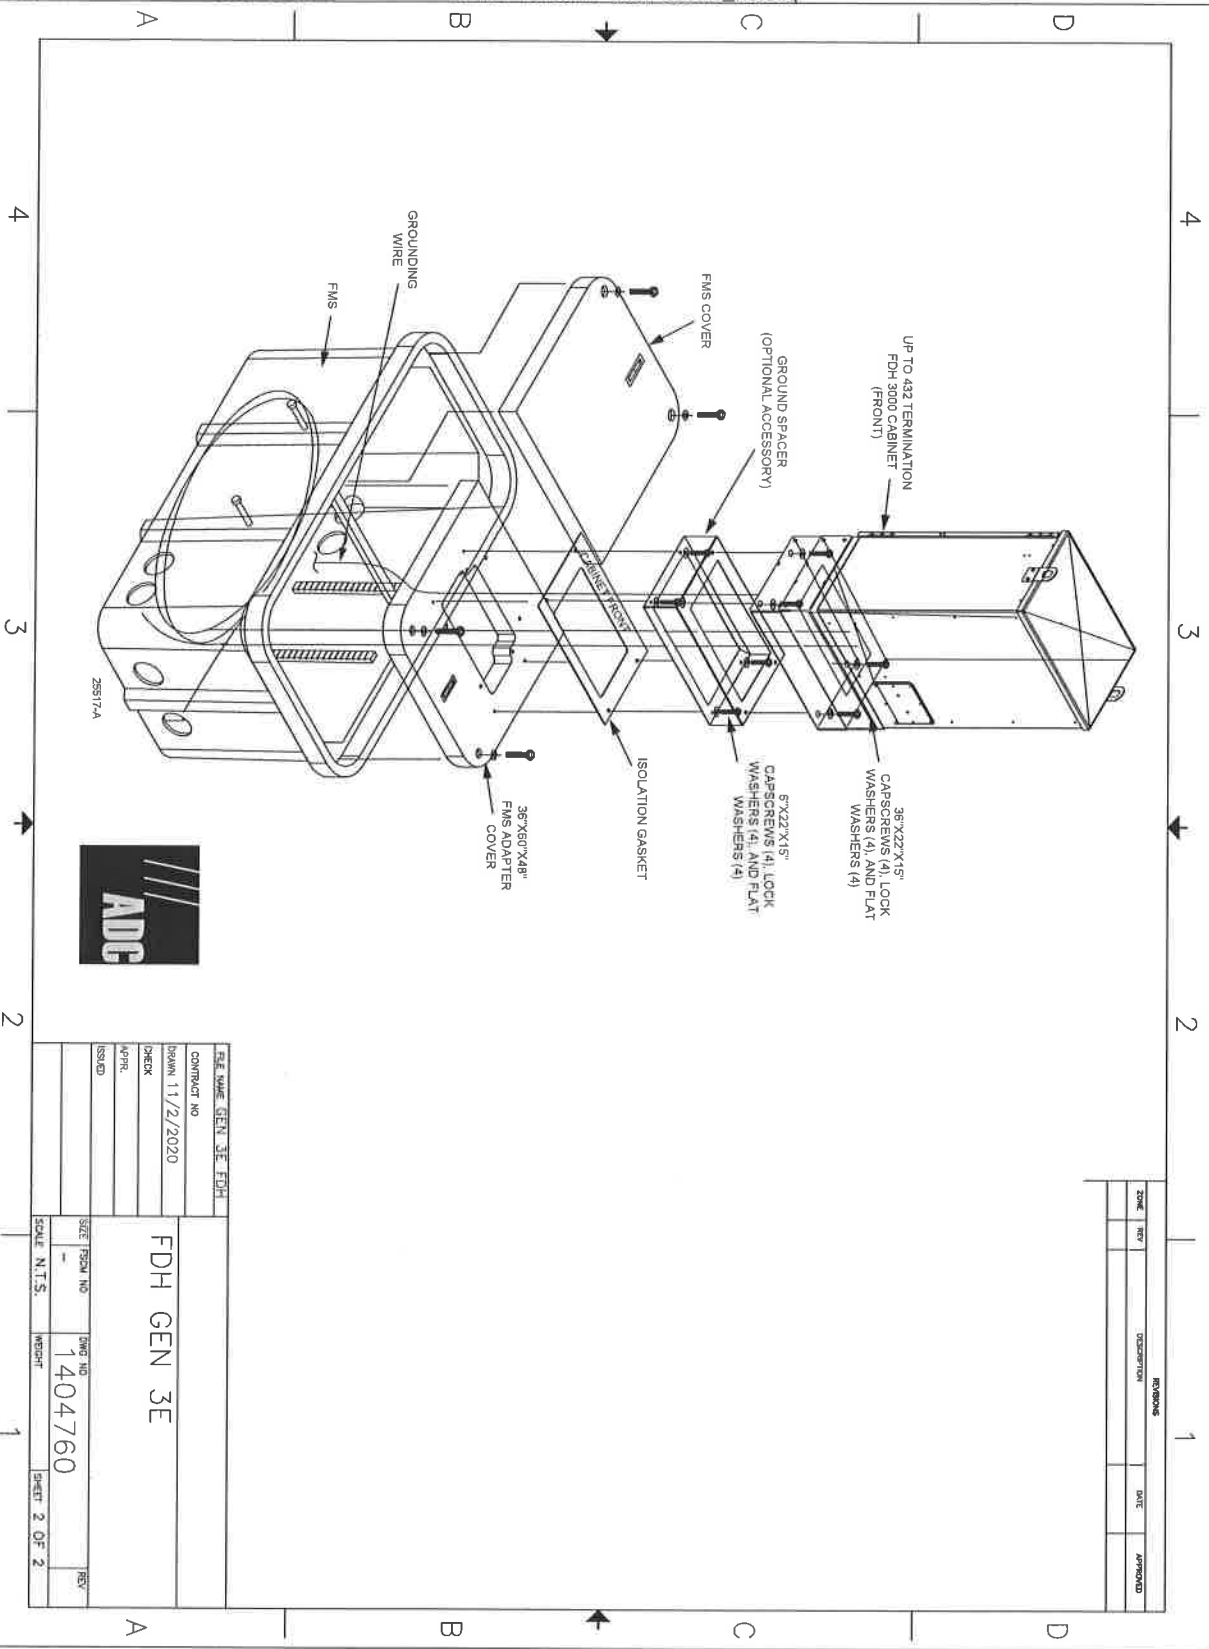

REF. NAME	GEN. 3E FDH
CONTRACT NO.	
ISSUED	11/2/2020
CHECKED	
APPR.	
SCALE	N.T.S.
SIZE	1404760
WEIGHT	
DWG NO.	1404760
SHEET	2 OF 2
REV.	

ZONE	REV	DESCRIPTION	DATE	APPROVED

--	--	--	--	--

REV	DATE	DESCRIPTION	APP'D BY	CHK'D BY
1	03/23/2020	RELEASED FOR SUBMISSION	BTR	JLH
2	06/18/2020	RELEASED FOR SUBMISSION	ADP	ADP
3	11-02-2020	REVISIONS PER CITY OF DETROIT	JIF	ADP

R3-11/02/2020
 FOR DETAIL DRAWINGS
 DETROIT, MI
 1" = 20" 01