

Permit Request

Troyer Group
Project Permitting
1506 Magnavox Way, Suite 100
Fort Wayne, IN 46804

City of Detroit

Coleman A. Young Municipal Center
2 Woodward Ave, Suite 642
Detroit, MI 48226

To whom it may concern,

MCI Metro Access Transmission Services Corp. (hereinafter "MCI") has been granted a Metro Act Permit in your municipality to install fiber optic facilities within the public rights of way (Placing new conduit and fiber using directional bore/ to install new aerial on existing utility poles).

MCI has authorized Henkels & McCoy as agent, per the enclosed Letter of Authorization. Henkels & McCoy has authorized the undersigned as agent for permitting. The undersigned hereby submits the enclosed documents:

1. Permit Information letter
2. Authorizations
3. Completed application form
4. Traffic control plans
5. Proposed project prints

Please contact the undersigned with any questions regarding this application, engineering design or fees/certificate of insurance/bond needs.



Permit Letter

Purpose: This portion will present the required information for obtaining construction permit within city of Detroit right-of-way. As requested within the documentation found on the Detroit website: <https://detroitmi.gov/departments/department-public-works>

Applicant information:

MCI Metro Access Transmission Services Corp

21500 Melrose Ave.

Southfield, MI 48075

Representative: John Irving

john.t.irving@verizon.com – (313)-220-8688

Client Information:

Henkels & McCoy, Inc

42180 Ford Rd Suite 101

Canton, MI 48187

Representatives: Kristine Kleiner & Terrance Spryszak

Permitting-team@henkels.com – (734)-725-8710

Purpose/Scope of work: Fiber Distribution Hub installation

Justification of time frame: To provide optional services to the surrounding area within a timely manner

16 Sept 2020 – 16 Nov 2020; Monday – Friday; 8 A.M. – 4 P.M.

Job site area information: 37' Roadway width, 2-way traffic with street parking, 5' Sidewalks, business area

Occupancy: Partial to alley way that intersects with Lawton St. (No road closures or detour required), Work trucks can use alley to work and store materials if needed.

Impact to transit buses: None

Truck Route: East bound I-75, exit at 50/Gd River Ave, continue on W fisher Service Dr, turn left on Cass Ave, turn left at Ledyard St. Parking will be in the allie on the N side of the road. – No material deliveries needed

Project location: Not within Detroit People Mover or Trolley track areas

Signatures: See attached documentation for authorizations and signatures.

Gregg Diamond
Franchisee & Right-of-Way Group

verizon✓

Mail Code: HQE02E90
600 Hidden Ridge
Irving, TX 75038
work: 469-262-7369
cell: 817-455-8643
gregg.diamond@verizon.com

March 25, 2018

Subject: Letter of Authorization

To Whom It May Concern:

MCImetro Access Transmission Services Corp. d/b/a Verizon Access Transmission Services ("Verizon") hereby authorizes Henkels & McCoy, and specifically Kathryn Chappell, Henkels and McCoy's Project Coordinator, acting as local permitting agent to sign and submit permit applications and sign for Approved Permits on behalf of MCImetro Access Transmission Services Corp., for the installation of telecommunications facilities within the public rights-of-way.

Please let me know if there is anything else you might need.

Sincerely,



Gregg Diamond
Right-of-Way Specialist
Verizon Enterprise Solutions

HENKELS & MCCOY

September 22, 2019

To Whom It May Concern:

Henkels & McCoy, Inc. ("H&M") hereby authorizes Direct Line Communications, Inc. acting as local permitting agents to sign and submit permit applications on behalf of Henkels & McCoy, Inc. and its Principal, MCImetro Access Transmission Services Corp., a wholly owned subsidiary of Verizon Communications Inc., for the installation of telecommunications facilities within the public rights-of-way.

Please let me know if there is anything else you might need.

Sincerely,

A handwritten signature in black ink, appearing to be 'JJ', written in a cursive style.

Jon Joynson
Director-Central Telecom
Henkels & McCoy, Inc.

Corporate Office

917 Union St.
Mishawaka, IN 46544-5373
Phone: 574.272.9814
Fax: 574.272.5754

September 22, 2019

To Whom It May Concern:

Direct Line Communications, Inc. (DLCI) hereby authorizes Troyer Group to act as local permitting agent to sign and submit permit applications on behalf of Direct Line Communications, Inc., a contractor to Henkel & McCoy, Inc. (H&M), and H&M's Principal, MCI metro Access Transmission Services Corp., a wholly owned subsidiary of Verizon Communications Inc., for the purpose of installing telecommunications facilities within the public rights-of way.

Please let me know if there is anything else you might need.

Sincerely,

A handwritten signature in black ink that reads "Robert G. White". The signature is written in a cursive, flowing style.

Robert G. White


Vice President

DET_DOWNTOWN_DETROIT_H1001.dwg

01.09.2020

abauaman

REVISIONS				
ZONE	REV	DESCRIPTION	DATE	APPROVED

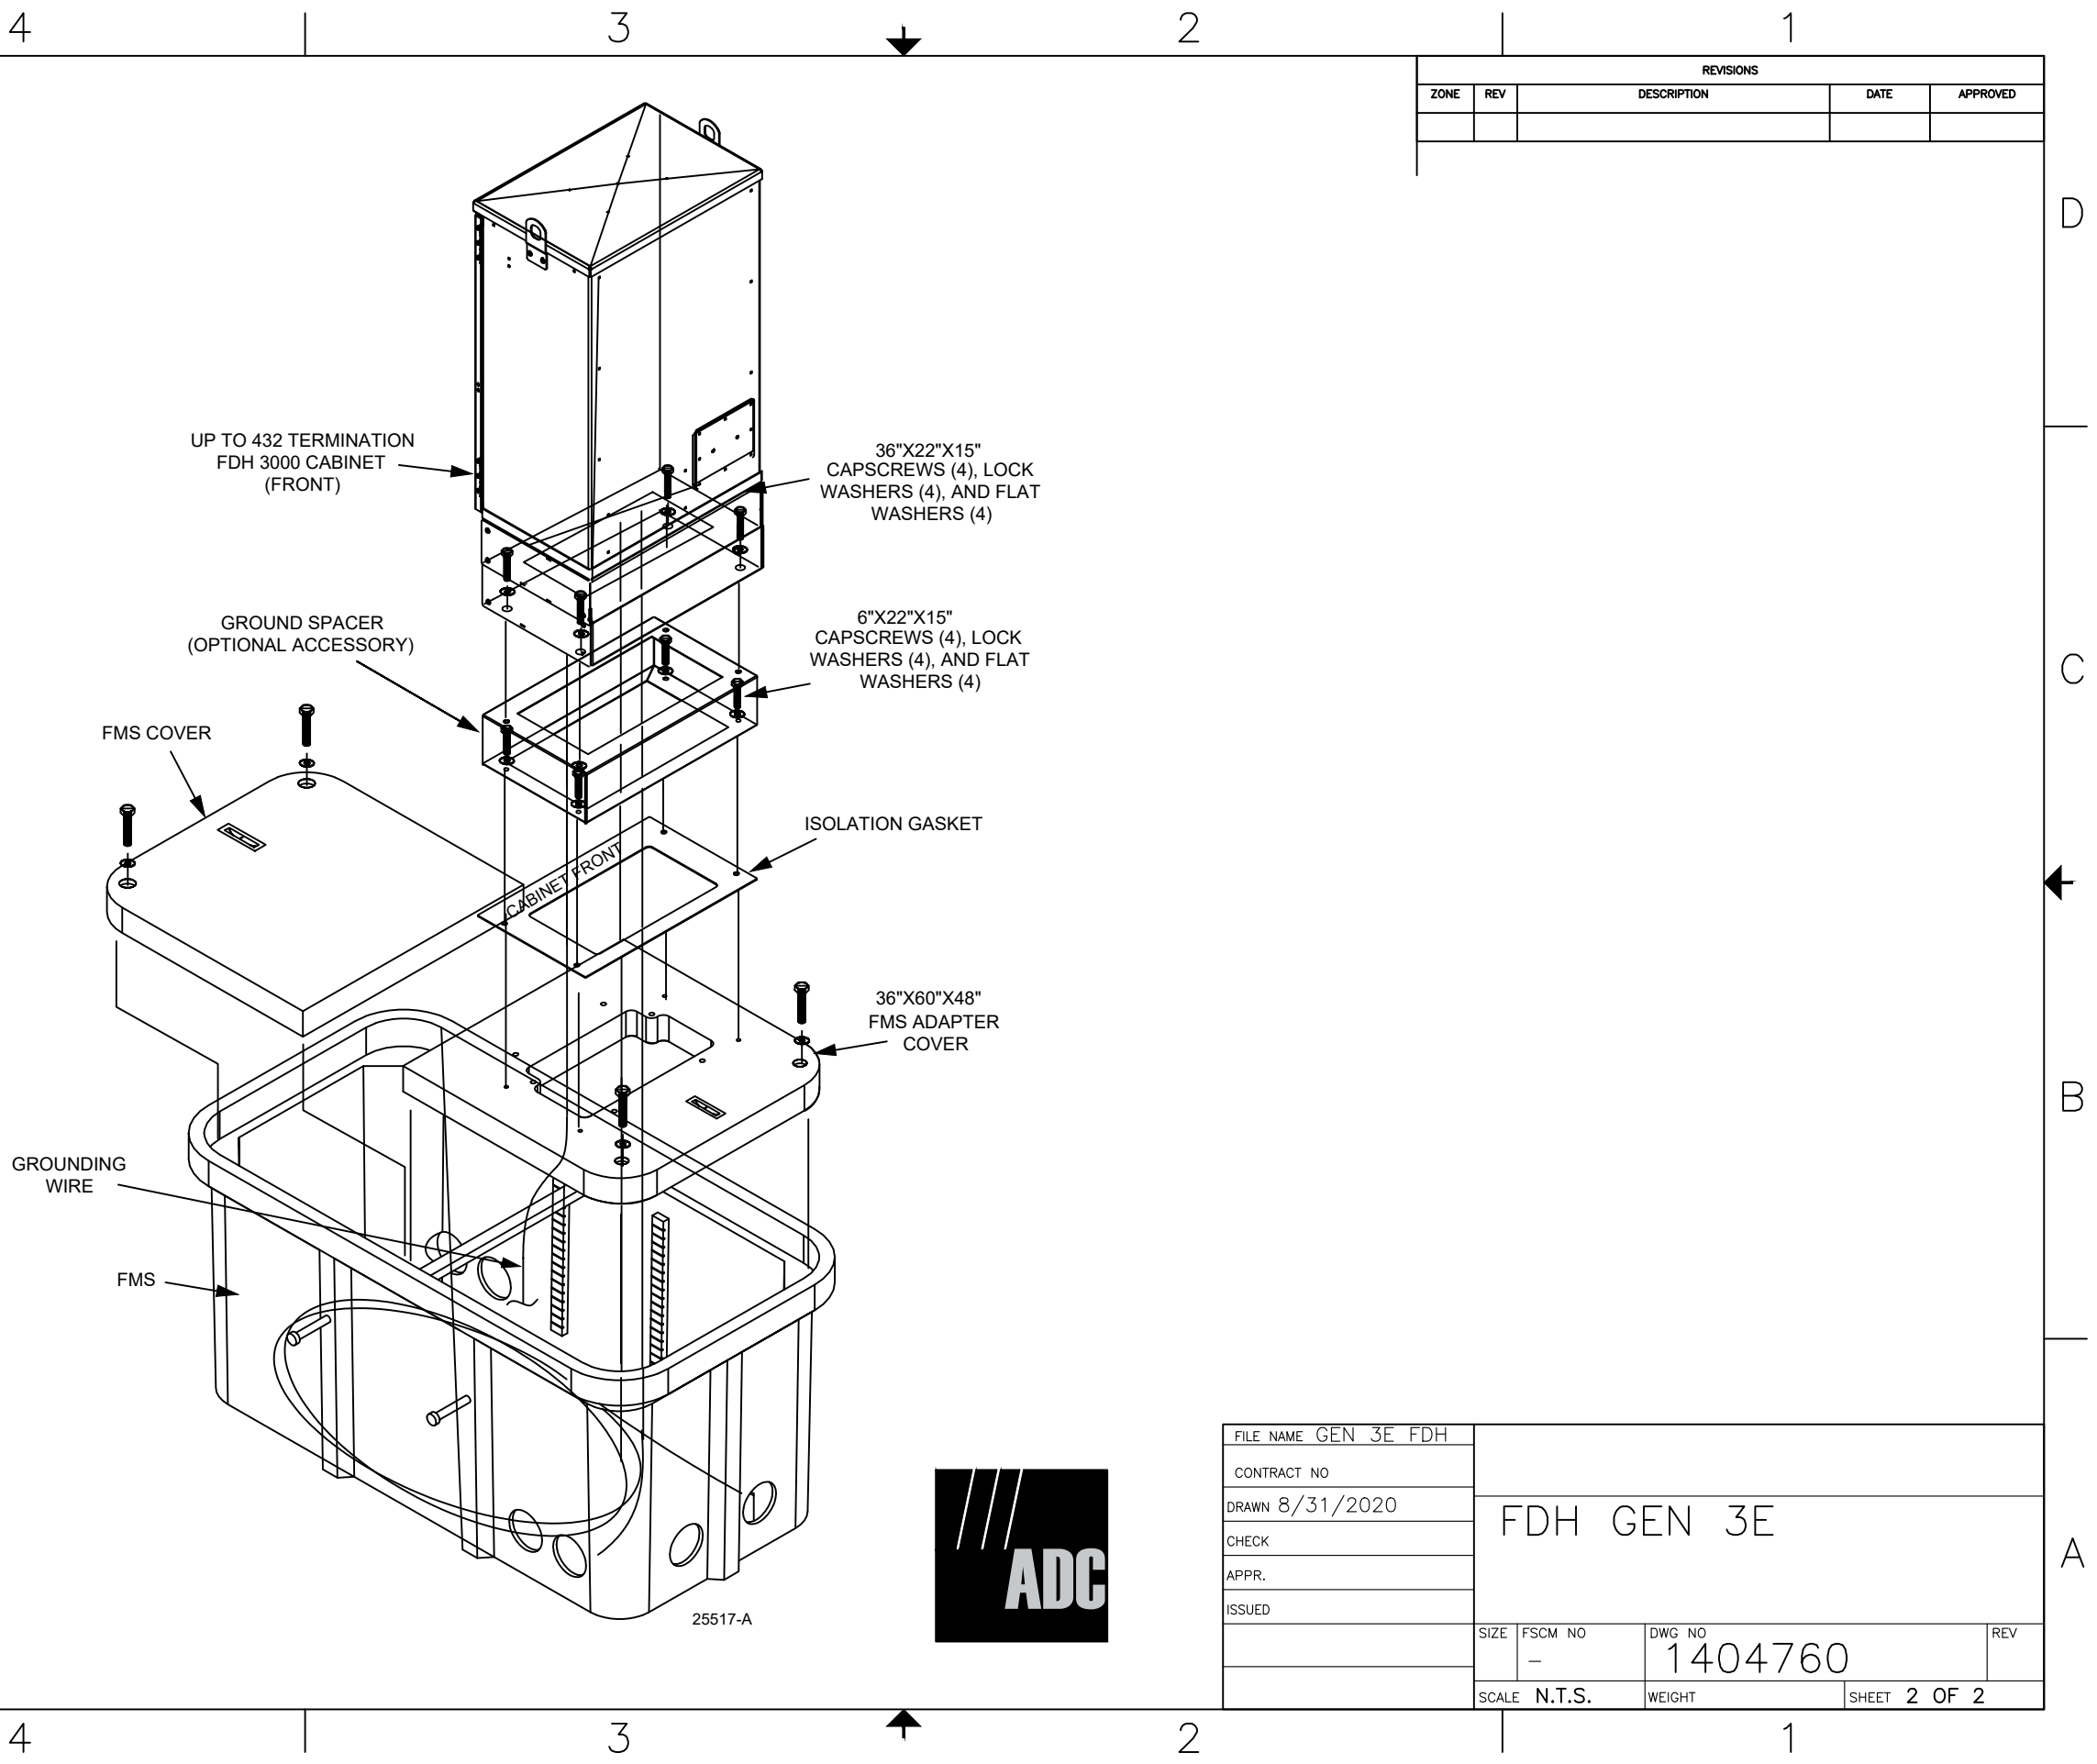


25517-A



FILE NAME	GEN 3E FDH			
CONTRACT NO				
DRAWN	8/31/2020			
CHECK				
APPR.				
ISSUED				
	SIZE	FSCM NO	DWG NO	REV
		-	1404760	
	SCALE	N.T.S.	WEIGHT	SHEET 2 OF 2



PROPRIETARY INFORMATION
THE INFORMATION CONTAINED ON THIS DRAWING IS PROPRIETARY BY NATURE. ANY USE OR DISCLOSURE OTHER THAN THAT WHICH RELATED TO CARRIER SERVICES IS STRICTLY PROHIBITED.

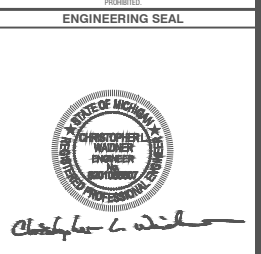

REVISIONS	DESCRIPTION	APPR BY		DRN BY	
		JJF	AKB	AKB	AKB
	RELEASED FOR SUBMISSION	*	*	*	*
		*	*	*	*
		*	*	*	*
		*	*	*	*
		*	*	*	*
		*	*	*	*

REVISION:	R1-08/31/2020
SHEET NAME:	FDH DETAIL DRAWING
LOCATION:	DETROIT, MI
SHEET SIZE:	ANSI FULL BLEED B (11.00 X 17.00 INCHES)
SCALE:	N.T.S.
SHEET:	D1

