


MAP-22-1

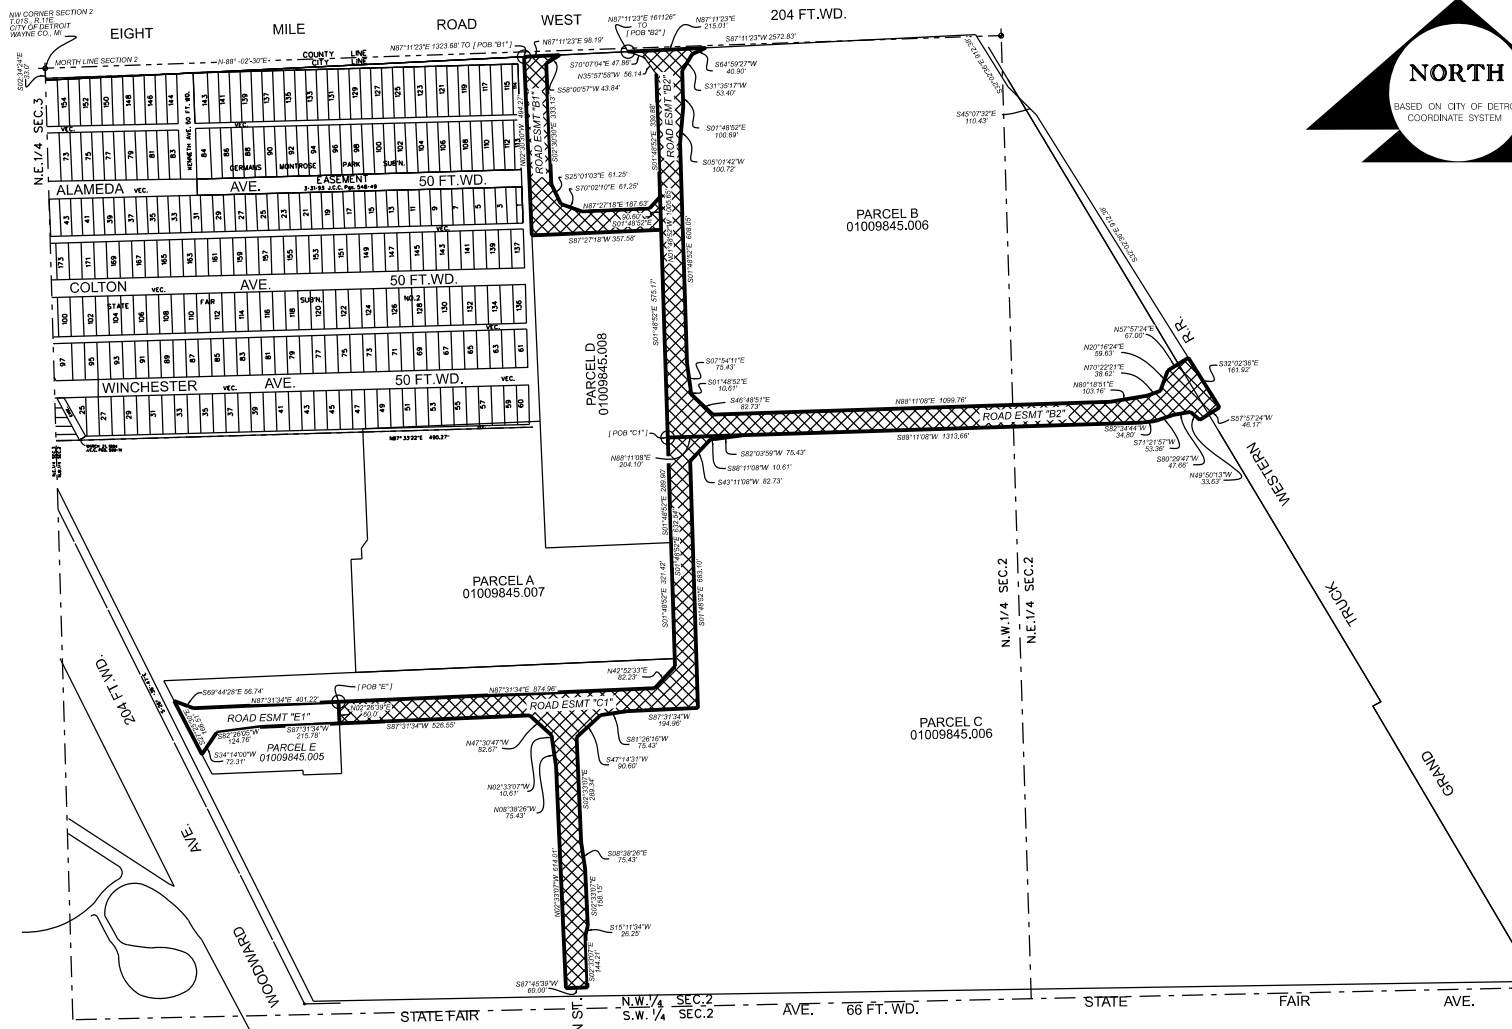

 - REQUEST STREET DEDICATION

(FOR OFFICE USE ONLY)

CARTO:
27 A & 37 C

B					
A					
DESCRIPTION	DRWN	CHKD	APPD	DATE	
REVISIONS					
DRAWN BY	SA	CHECKED			
DATE	02-01-2022	APPROVED	JD		

REQUEST DEDICATION OF THE ROW FOR THE STATE FAIRGROUNDS DEVELOPMENT.

CITY OF DETROIT
CITY ENGINEERING DIVISION
SURVEY BUREAU

JOB NO. 01-01

DRWG. NO.