



MAP-22-22

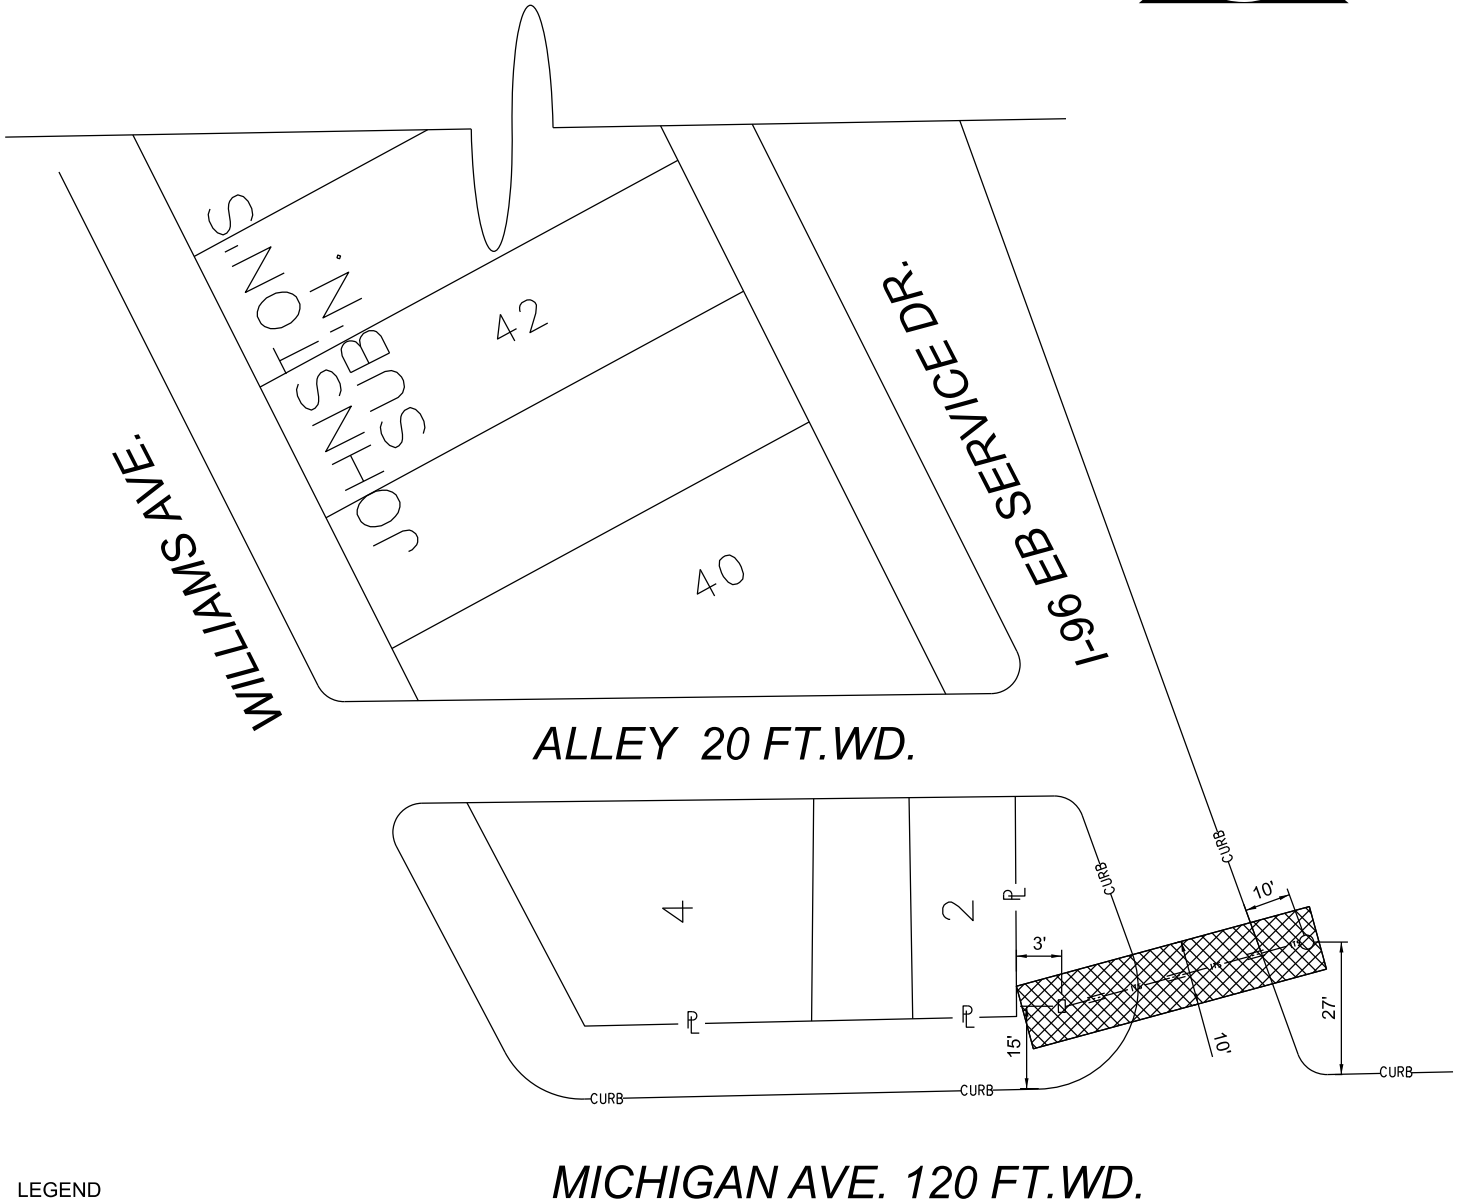

LEGEND



- REQUEST ENCROACHMENT

 

- PROP 1-3" CONDUIT CONTAINING 12 STRAND FIBER OPTIC CABLE (DIRECTIONAL BORED 6' MIN BELOW ROAD)

(FOR OFFICE USE ONLY)

CARTO 19 E

B					
A					
DESCRIPTION		DRWN	CHKD	APPD	DATE
REVISIONS					
DRAWN BY SA		CHECKED			
DATE 04/04/2022		APPROVED JD			

REQUEST ENCROACHMENT
 INTO I-96 EB SERVICE DR.
 AT 3050 MICHIGAN AVE

CITY OF DETROIT
 CITY ENGINEERING DIVISION
 SURVEY BUREAU

JOB NO. 01-01

DRWG. NO.