


PETITION ID MAP-22-51  
 PARKSTONE DEVELOPMENT PARTNERS  
 28 W. ADAMS AVE. SUITE 1300  
 DETROIT, MICHIGAN 48226  
 JANELLE BULAT  
 PHONE NO. (313) 636-1518  
 JANELLE@PARKSTONEDEVELOPMENT.COM



8TH ST. 50 FT. WD.

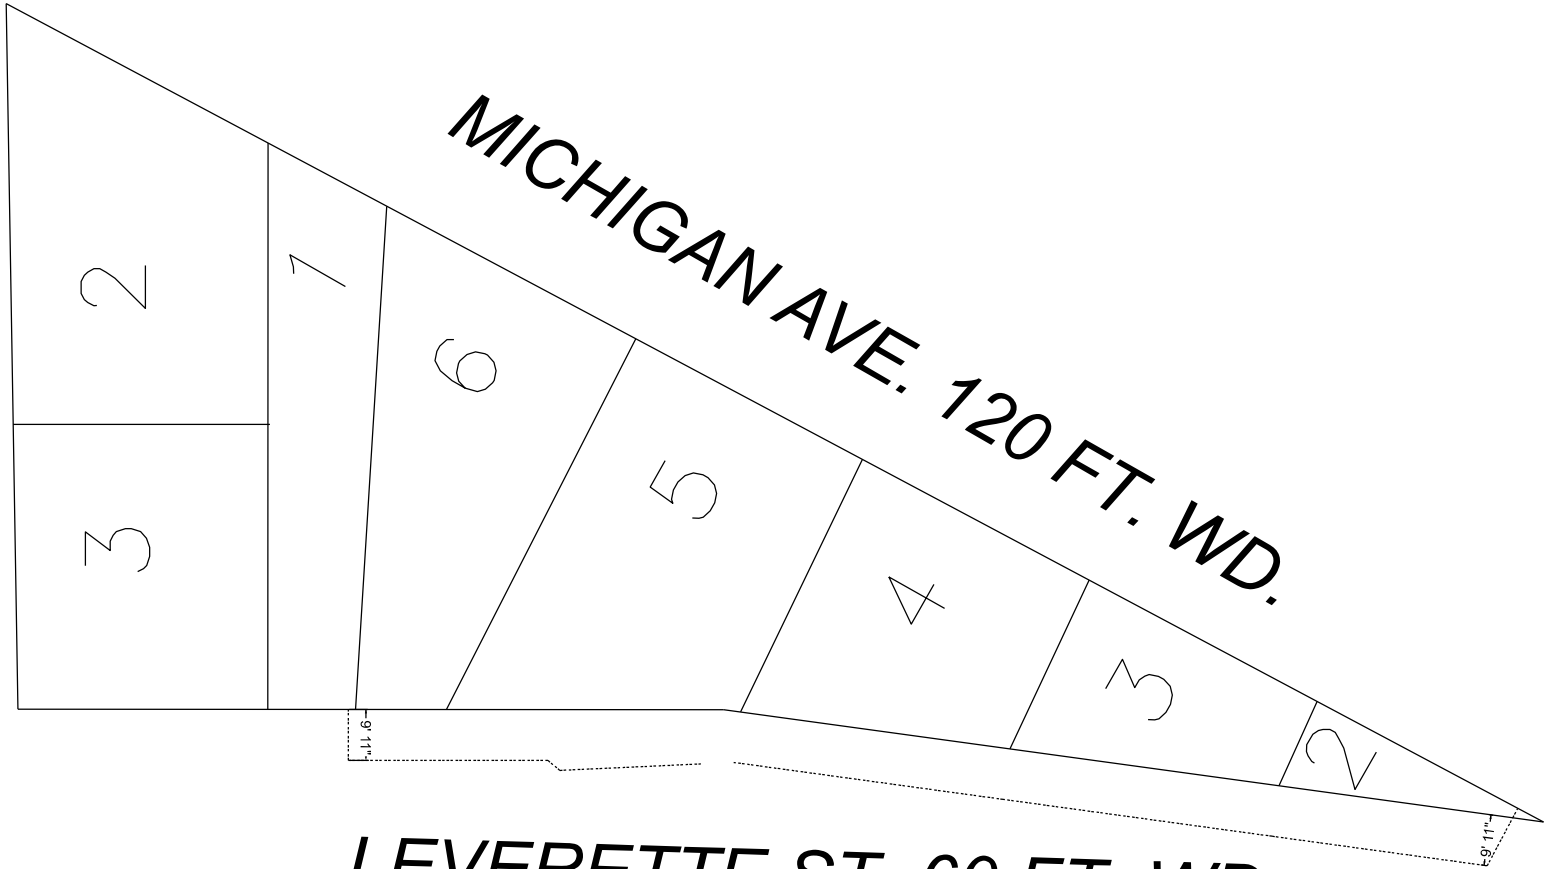

LEVERETTE ST. 60 FT. WD.

- EXISTING FENCE

B					
A					
DESCRIPTION	DRWN	CHKD	APPD	DATE	
DRAWN BY	MC	CHECKED			
DATE	07-12-22	APPROVED	JD		

REQUEST ENCROACHMENT  
 INTO ROW OF LEVERETTE ST (60 FT. WD.)  
 BETWEEN MICHIGAN AVE. (120 FT. WD.) &  
 8TH ST. (50 FT. WD.) FOR EXISTING FENCE

CITY OF DETROIT  
 CITY ENGINEERING DIVISION  
 SURVEY BUREAU

JOB NO.

DRWG. NO. 22-51