

**PEA GROUP**  
t: 844.813.2949  
www.peagroup.com

PROJECT TITLE  
**LAFAYETTE WEST CLUBHOUSE**

DATE:  
JUNE 13, 2022




DRAWING TITLE

PEA JOB NO. 2017-431  
P.M. M. VAN WIENEN  
DN. J. WATKINS  
DES. J. WATKINS  
DRAWING NUMBER:

**OVERALL ENCROACHMENT EXHIBIT**

CITY OF DETROIT  
BLD#: 2021-03124

**C-10.0**

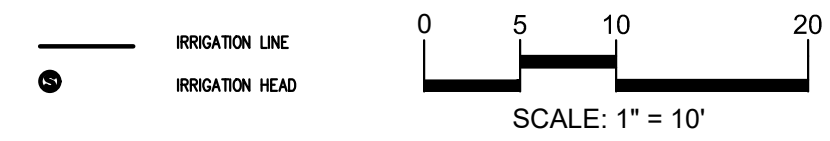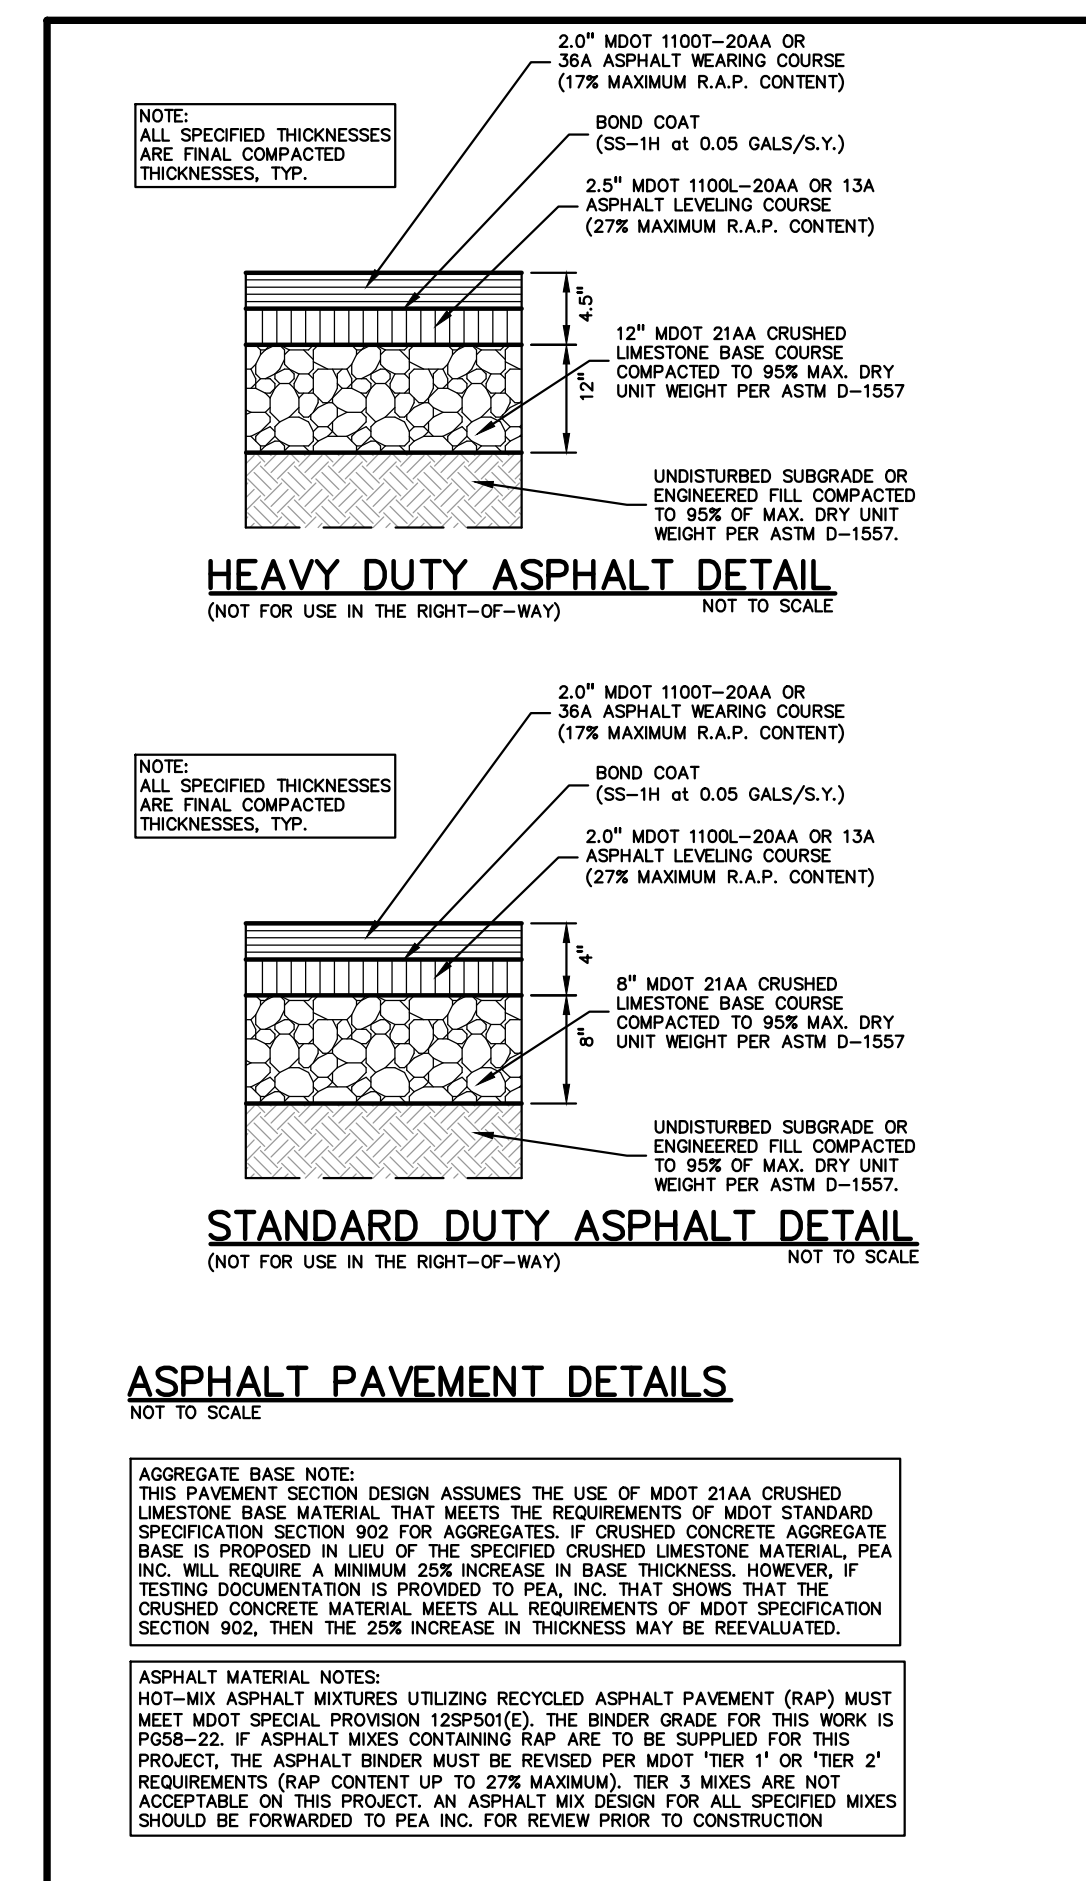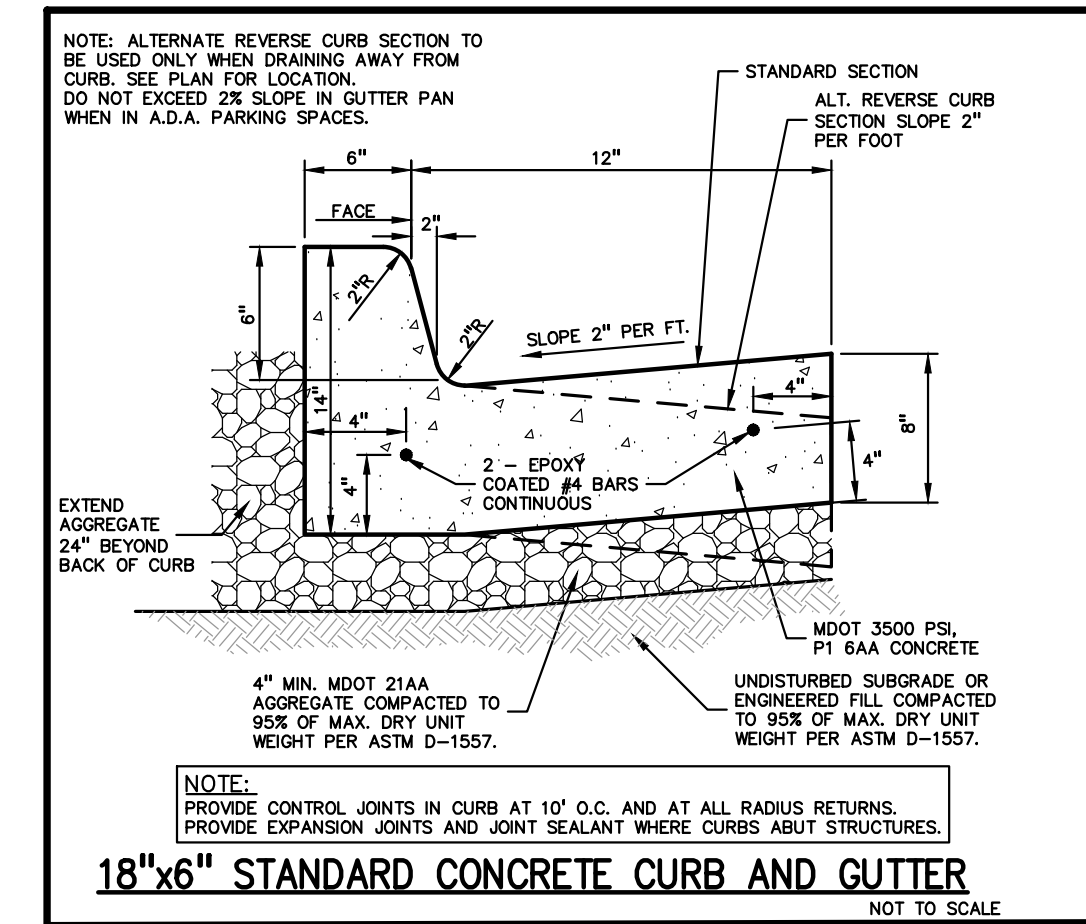

PROJECT TITLE  
**LAFAYETTE WEST CLUBHOUSE**

DATE:  
JUNE 13, 2022





DRAWING TITLE  
**EASEMENT ENCROACHMENT A**

PEA GROUP  
t: 844.813.2949  
www.peagroup.com

PEA JOB NO. 2017-431  
P.M. M. VAN WIENEN  
DN. J. WATKINS  
DES. J. WATKINS

DRAWING NUMBER:  
**C-11.0**

CITY OF DETROIT  
BLD#: 2021-03124

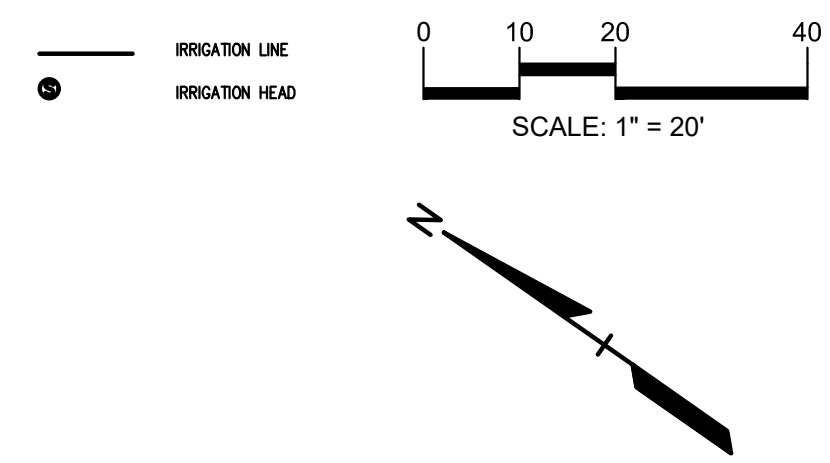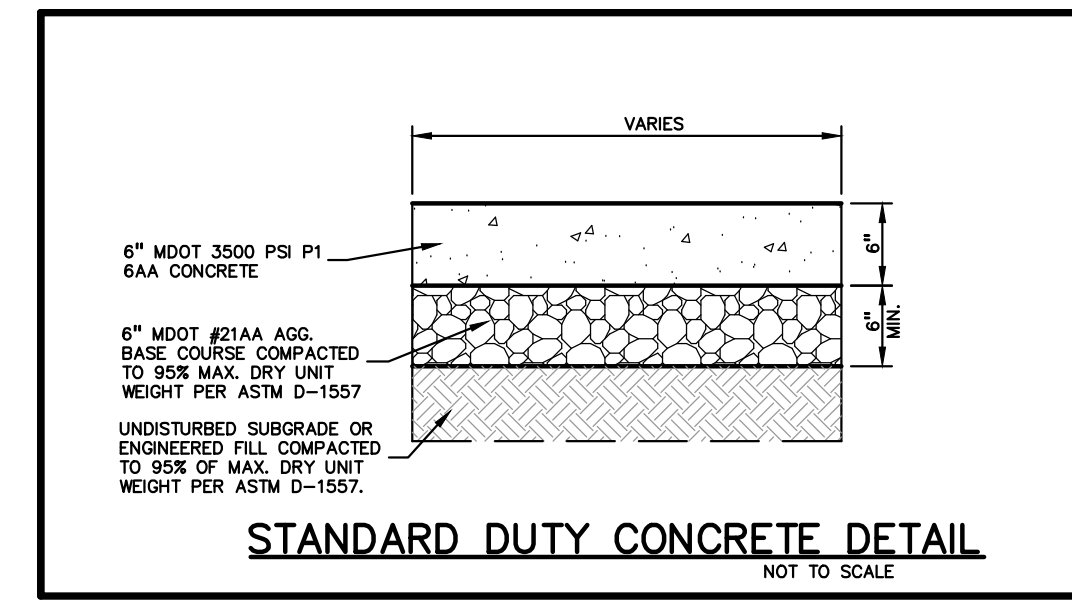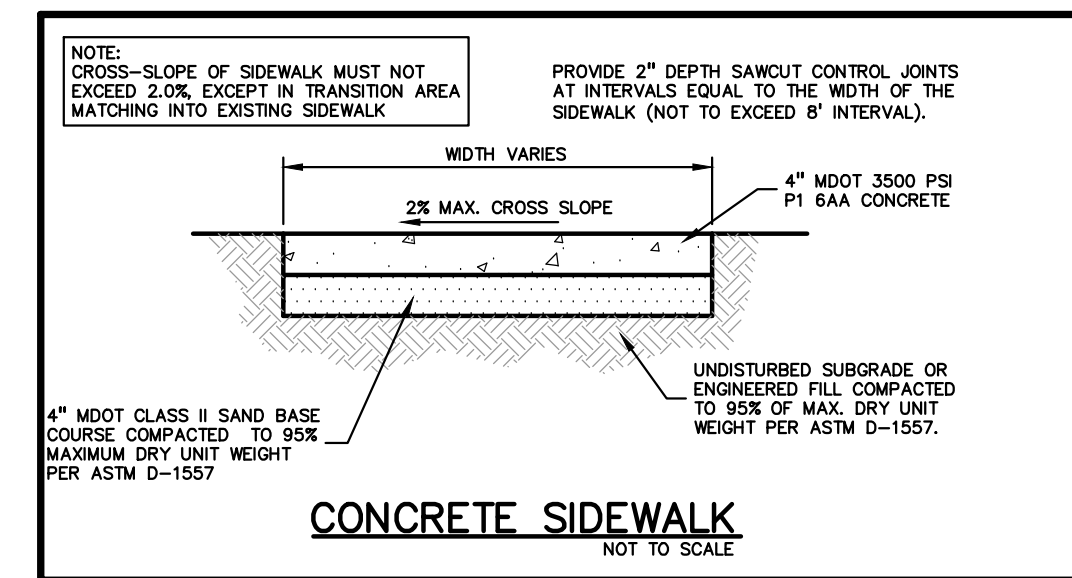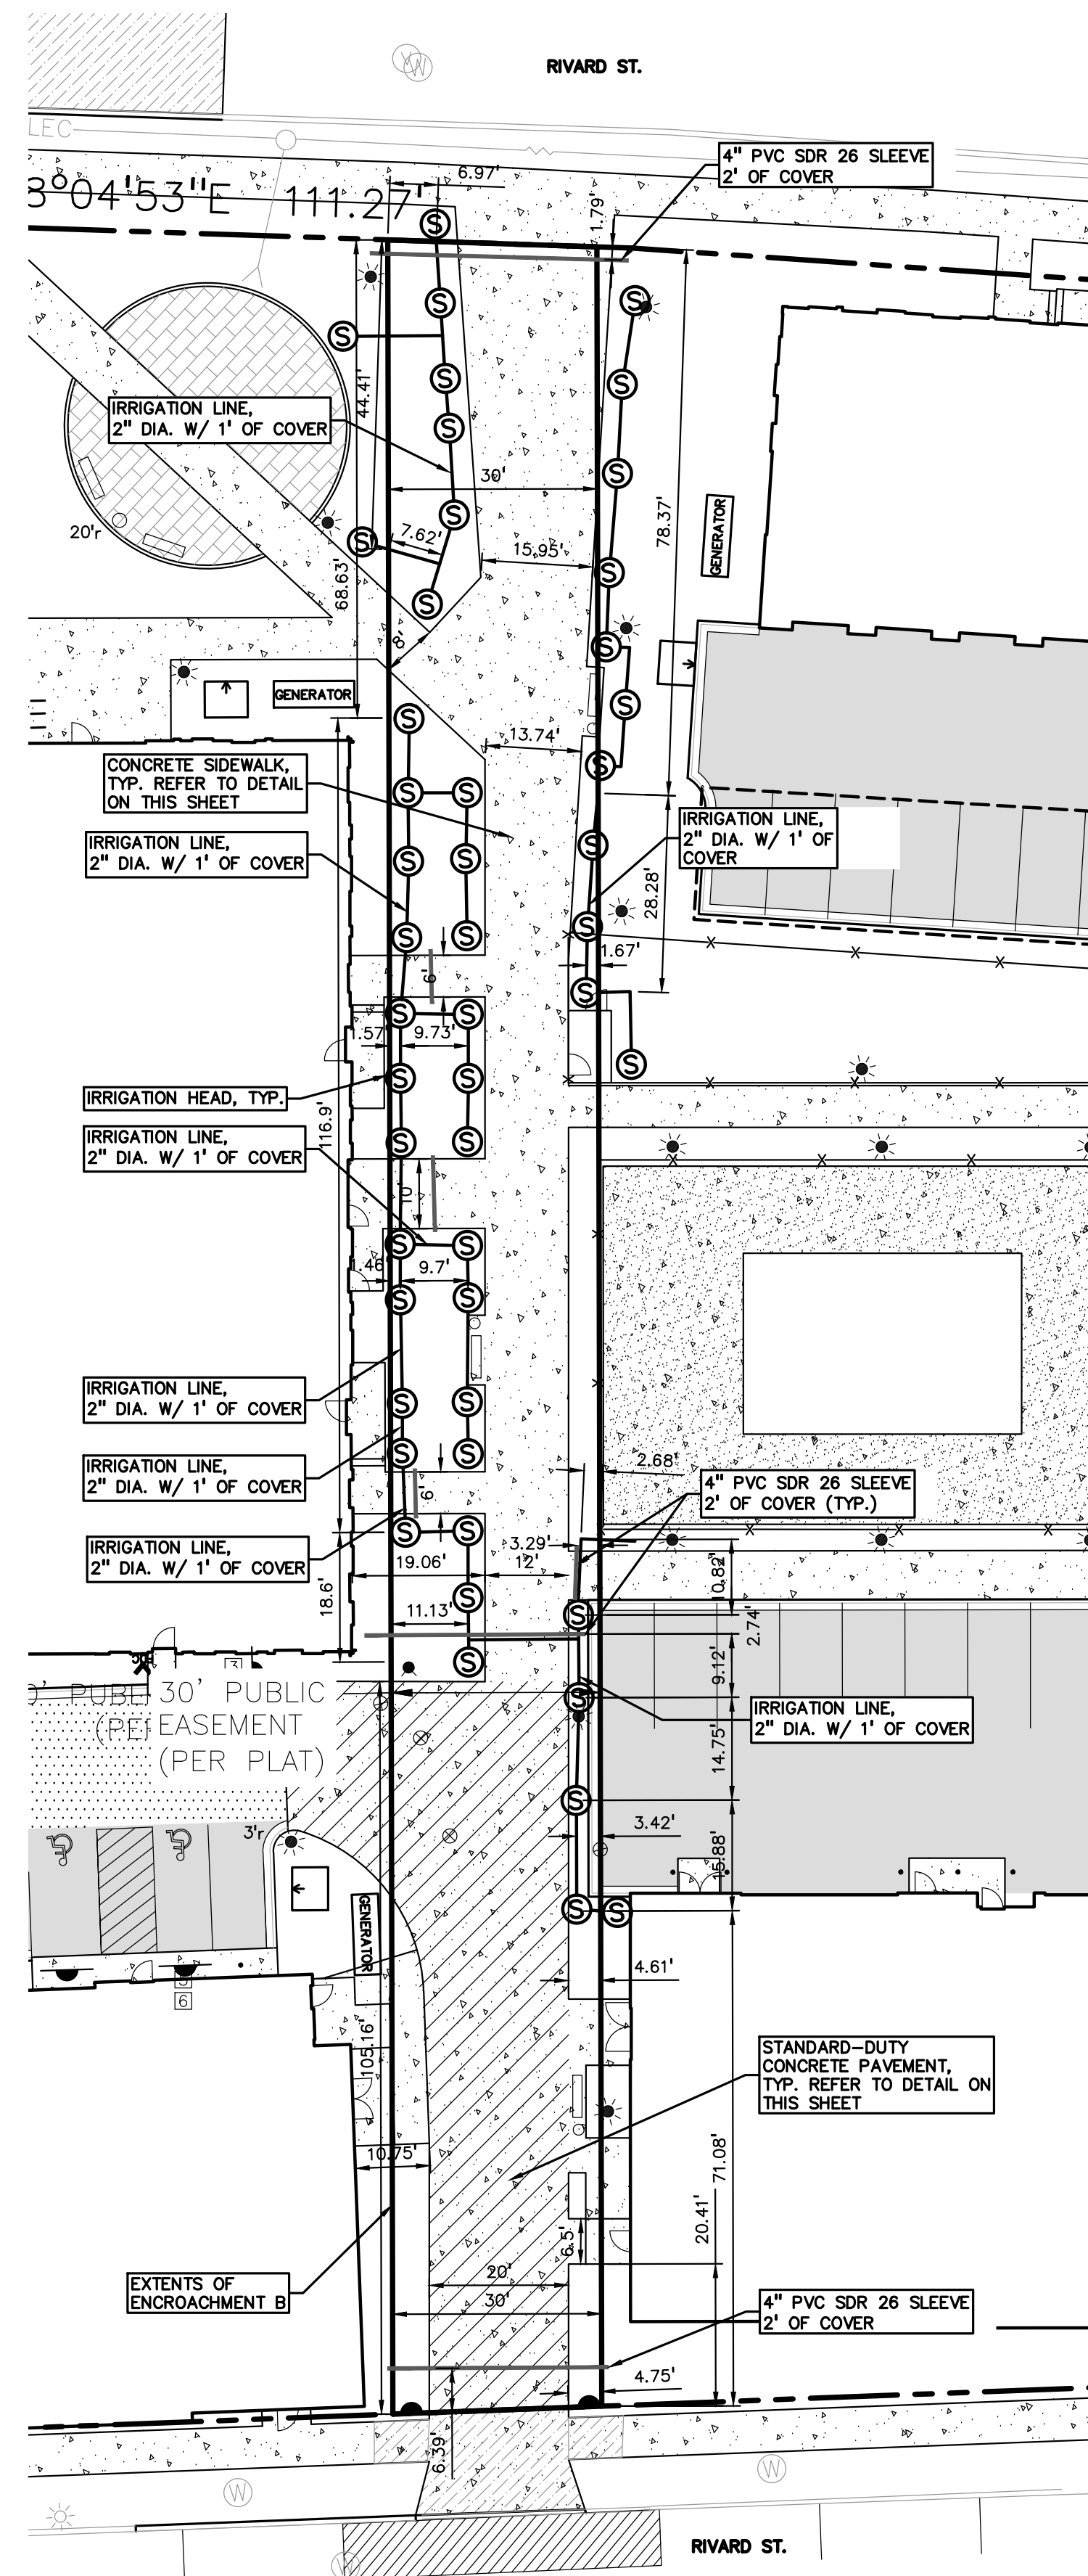

CITY OF DETROIT  
BLD#: 2021-03124

PROJECT TITLE  
**LAFAYETTE WEST CLUBHOUSE**

DATE:  
JUNE 13, 2022

DRAWING TITLE





**PEA GROUP**  
t: 844.813.2949  
www.peagroup.com

PEA JOB NO. 2017-431  
P.M. M. VAN WIENEN  
DN. J. WATKINS  
DES. J. WATKINS

DRAWING NUMBER:  
**C-12.0**

**EASEMENT ENCROACHMENT B**



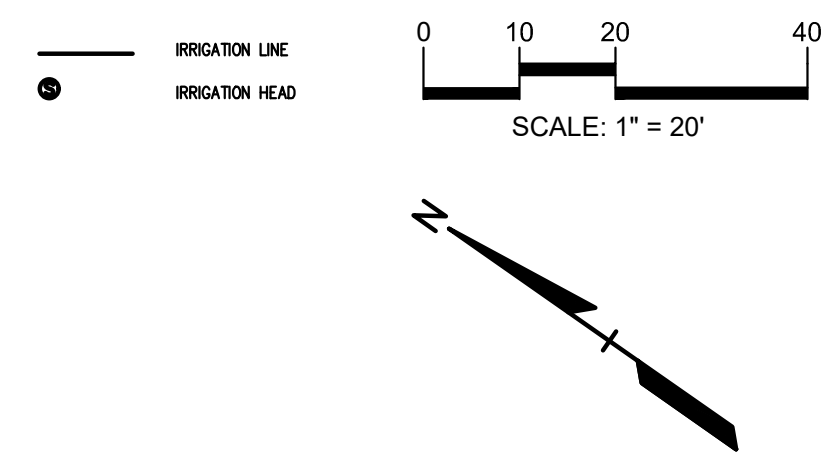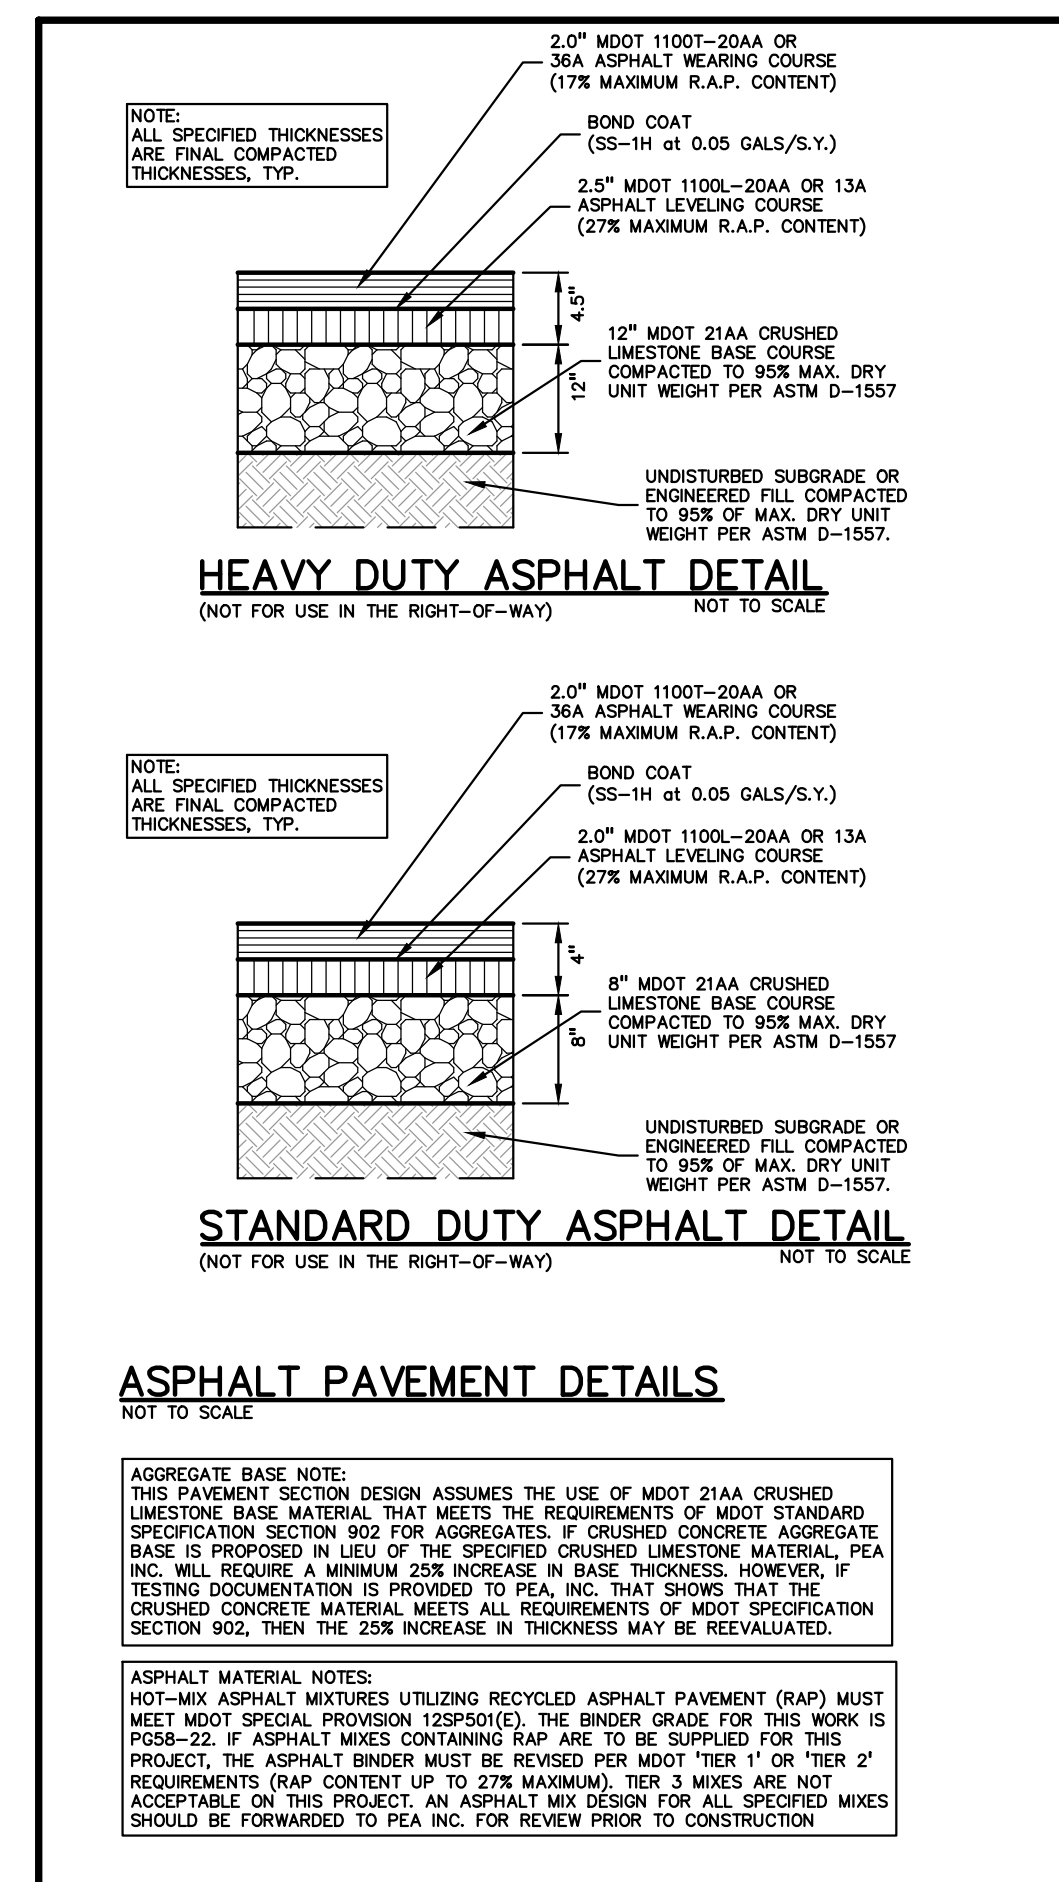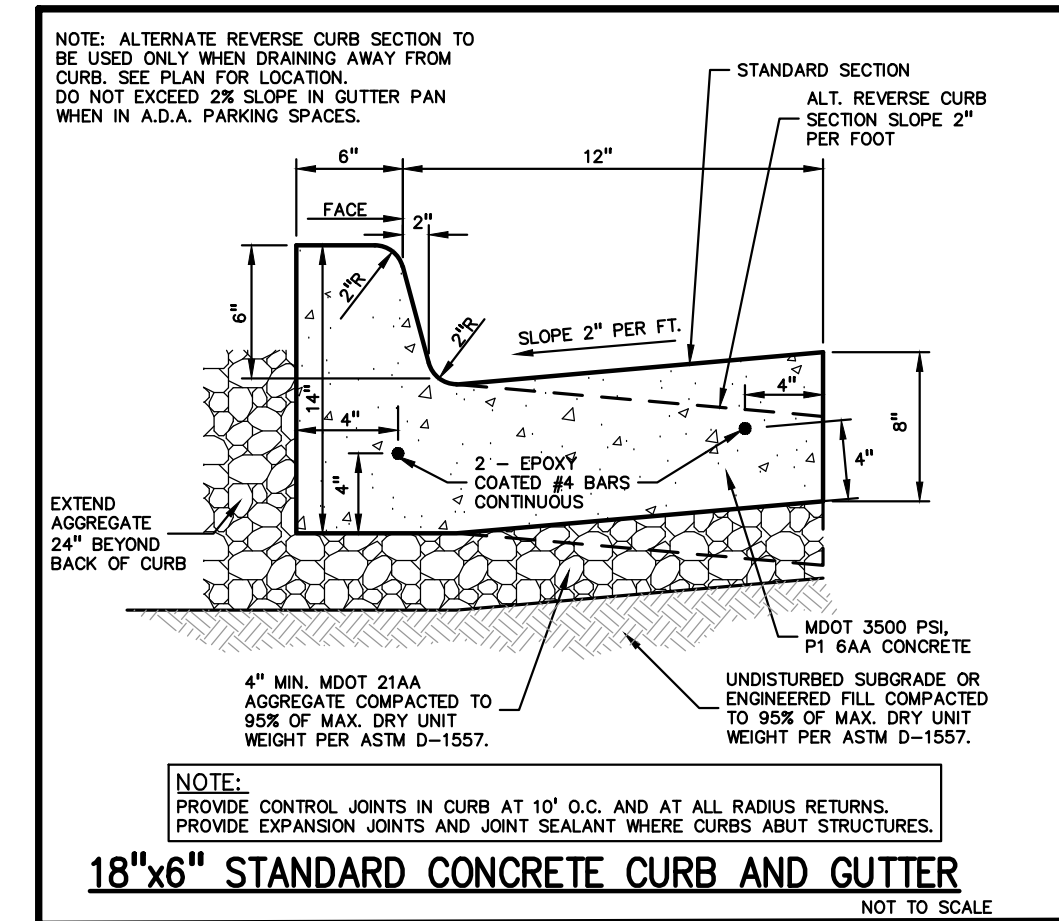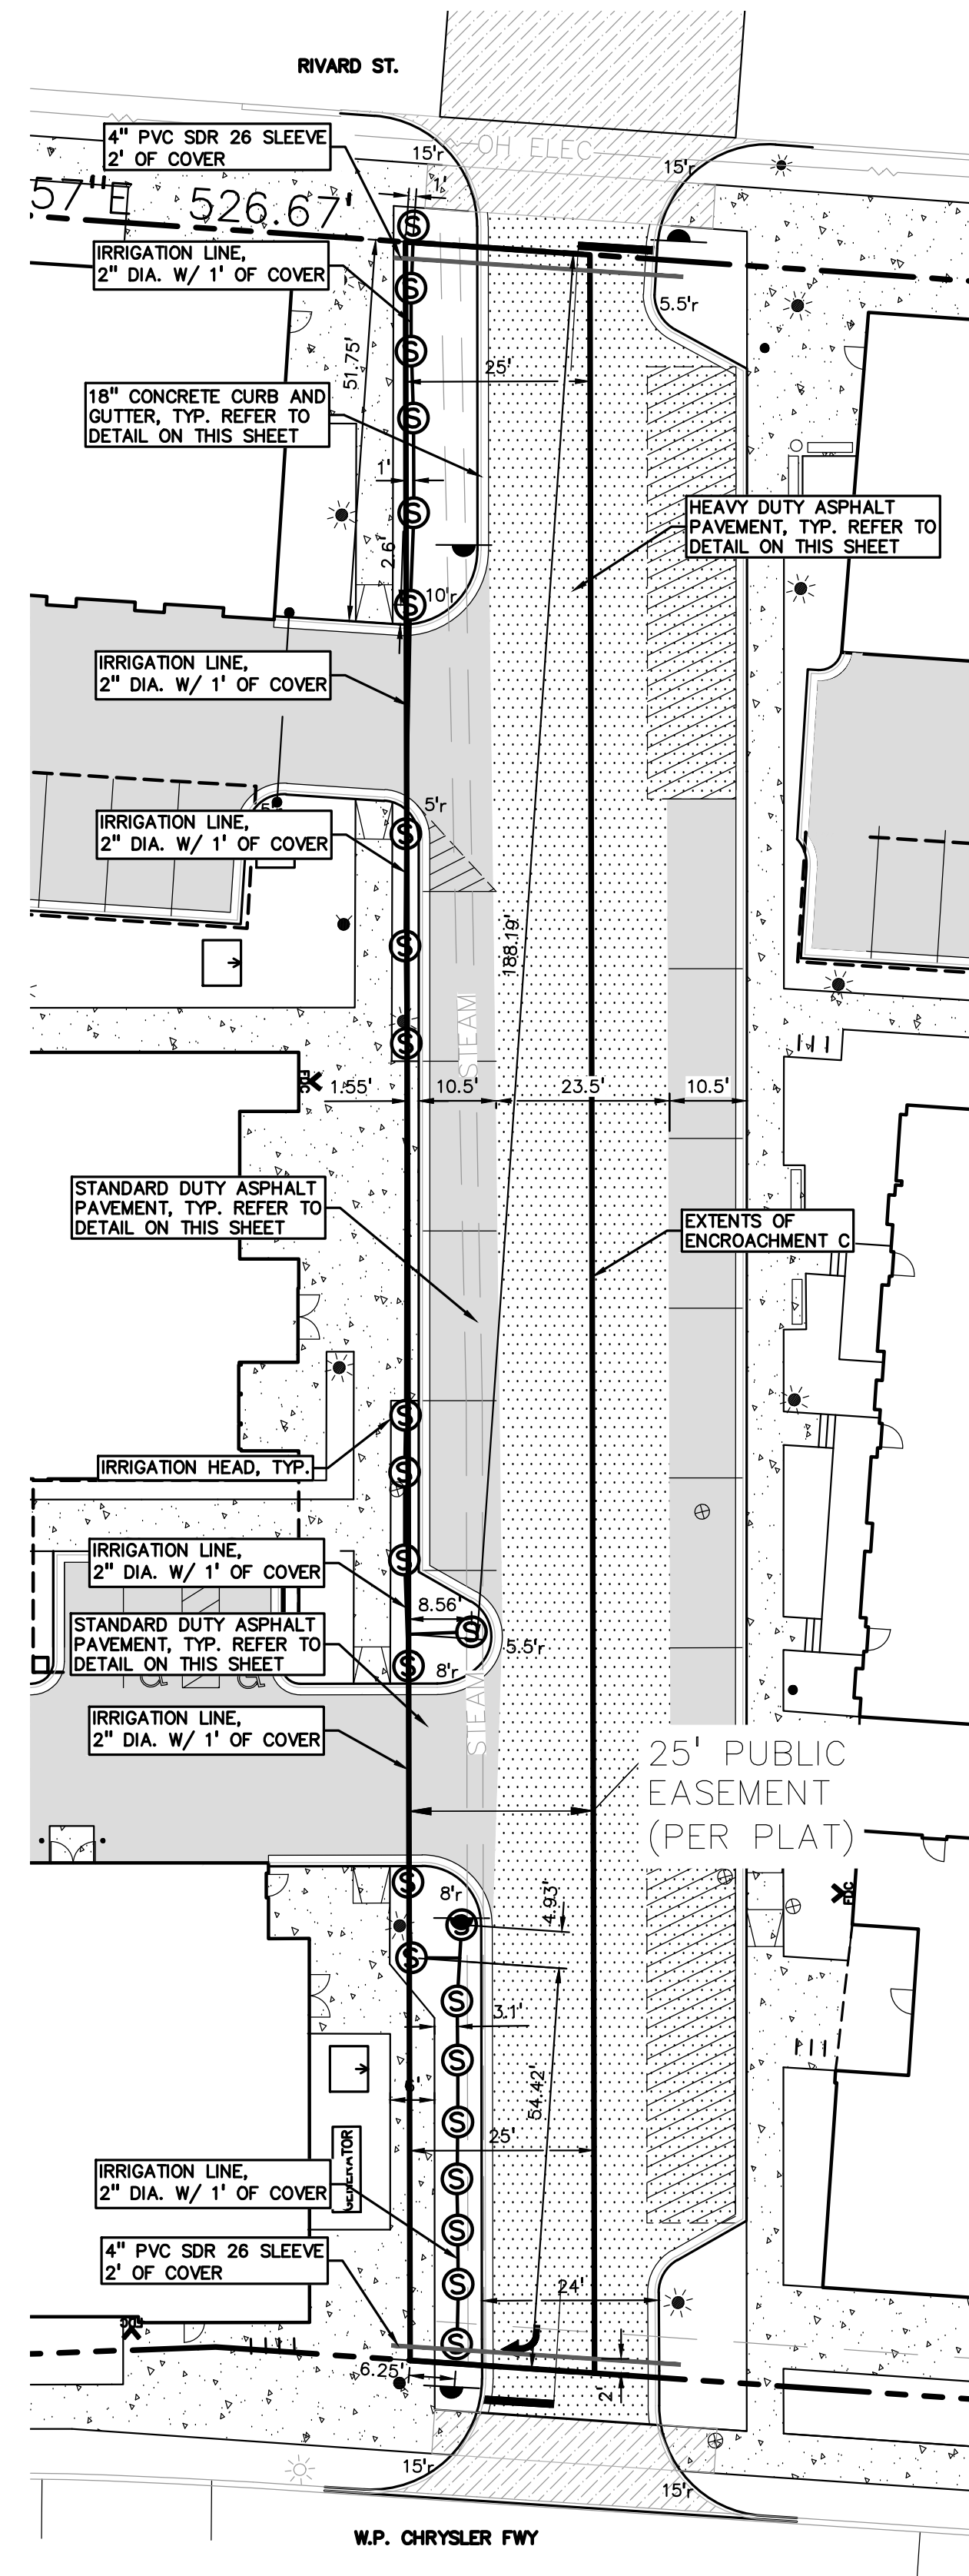

PROJECT TITLE  
**LAFAYETTE WEST CLUBHOUSE**

DATE:  
JUNE 13, 2022








DRAWING TITLE  
**EASEMENT ENCROACHMENT C**

PEA GROUP  
t: 844.813.2949  
www.peagroup.com

PEA JOB NO. 2017-431  
P.M. M. VAN WIENEN  
DN. J. WATKINS  
DES. J. WATKINS

DRAWING NUMBER:  
**C-13.0**

CITY OF DETROIT  
BLD#: 2021-03124

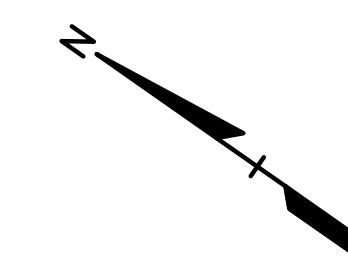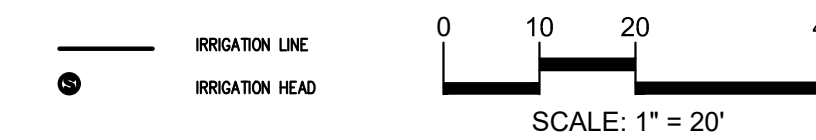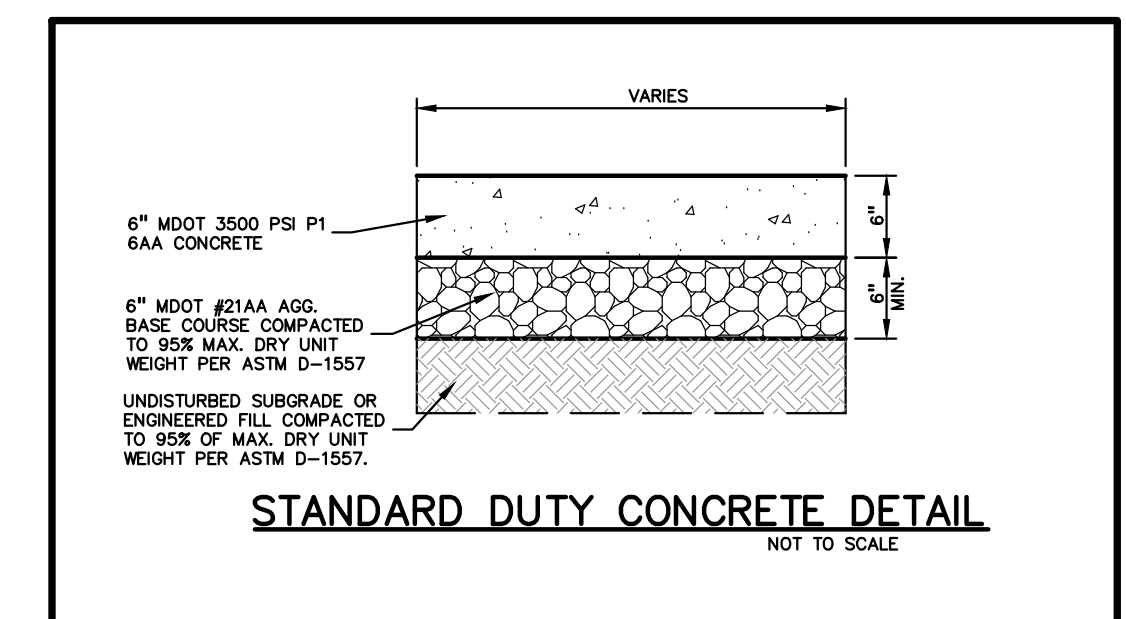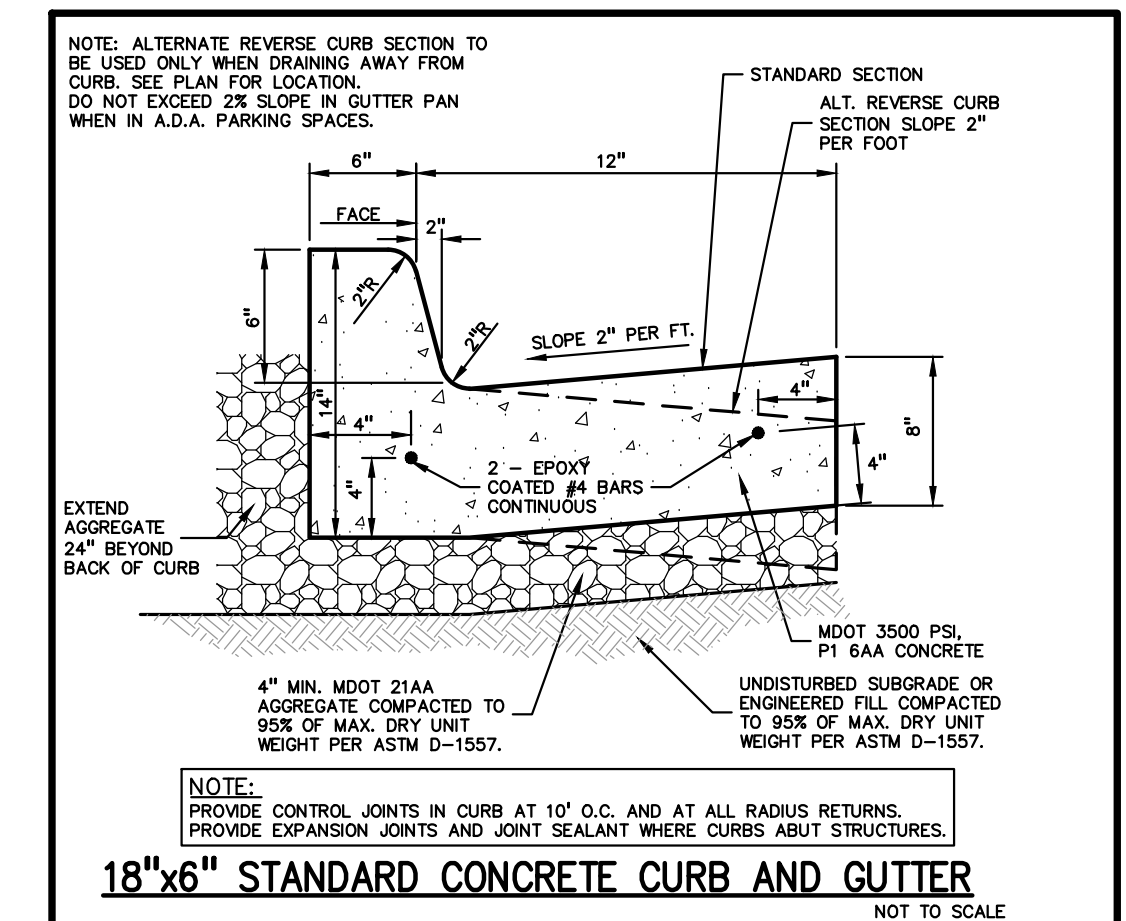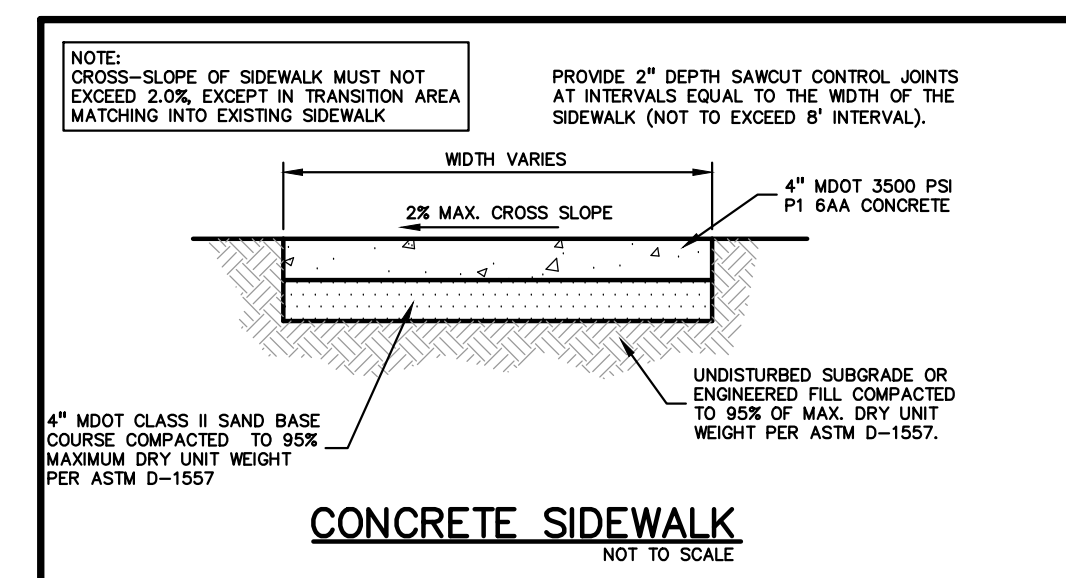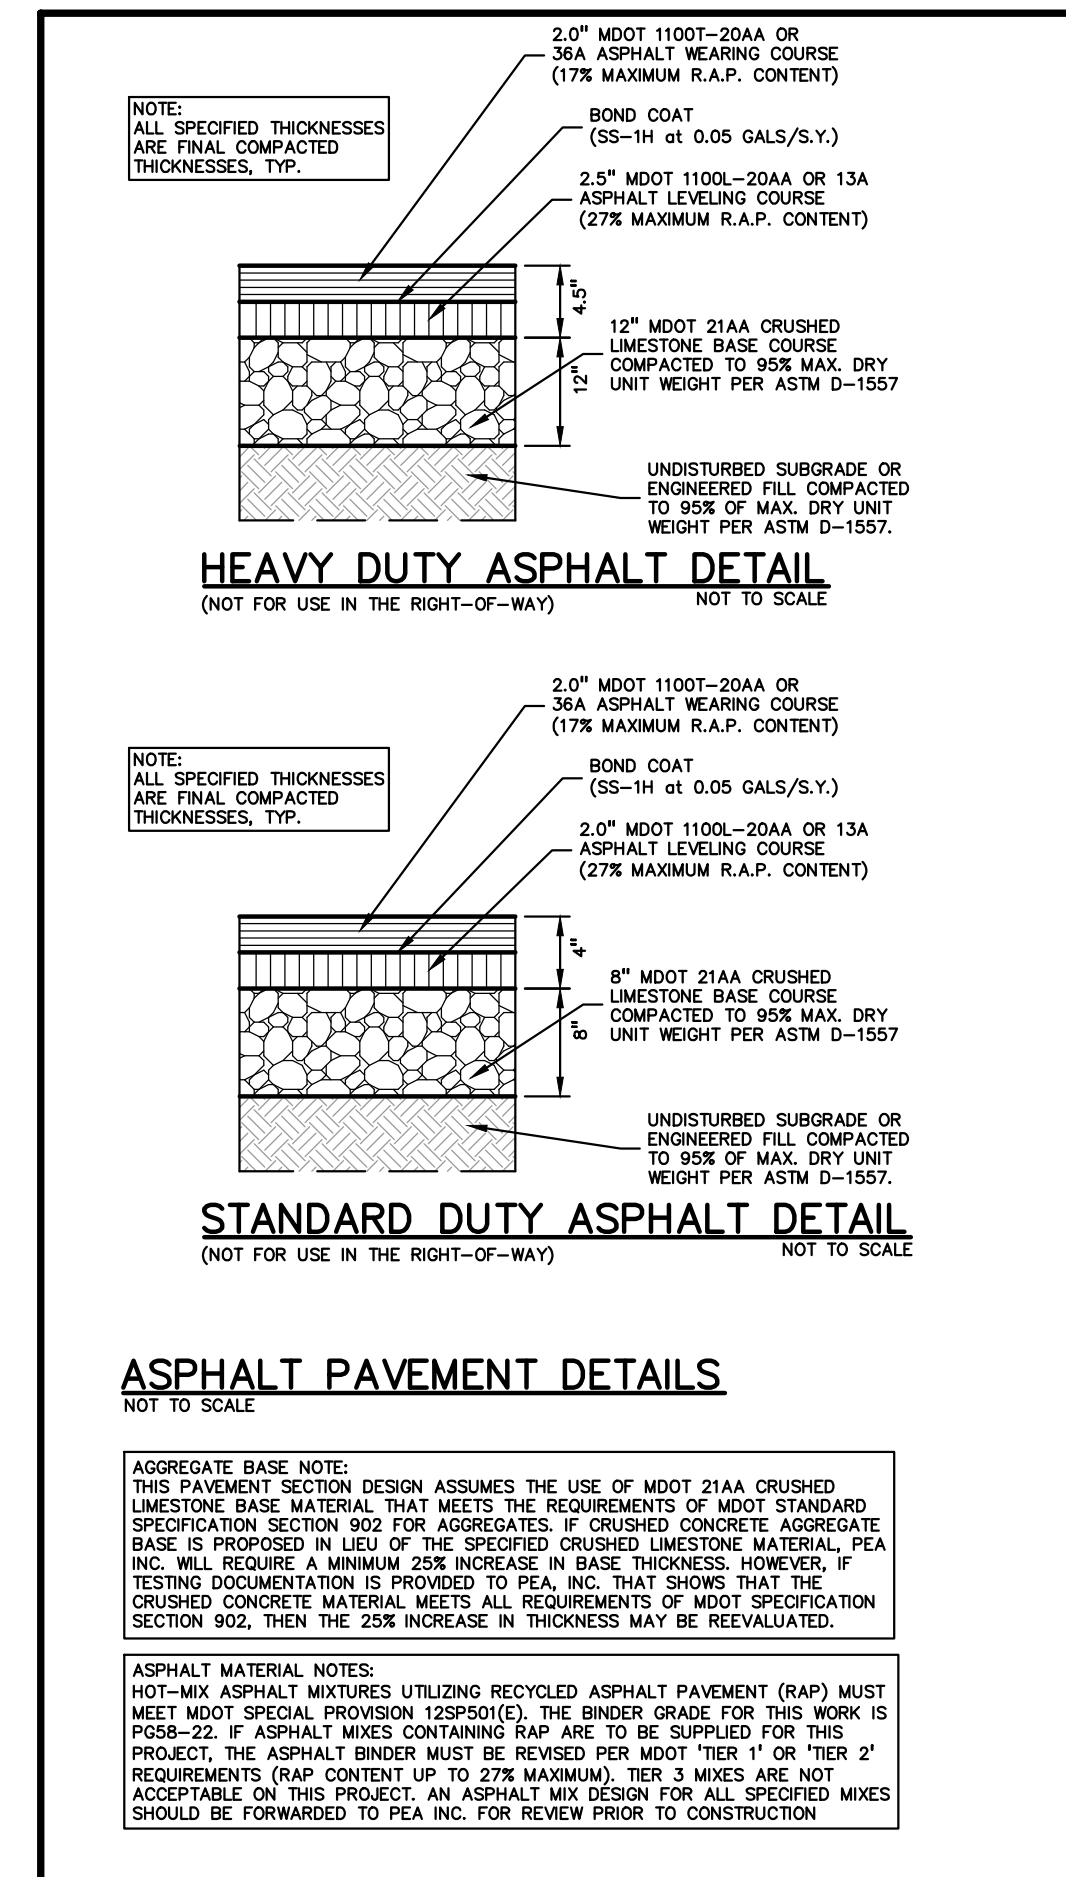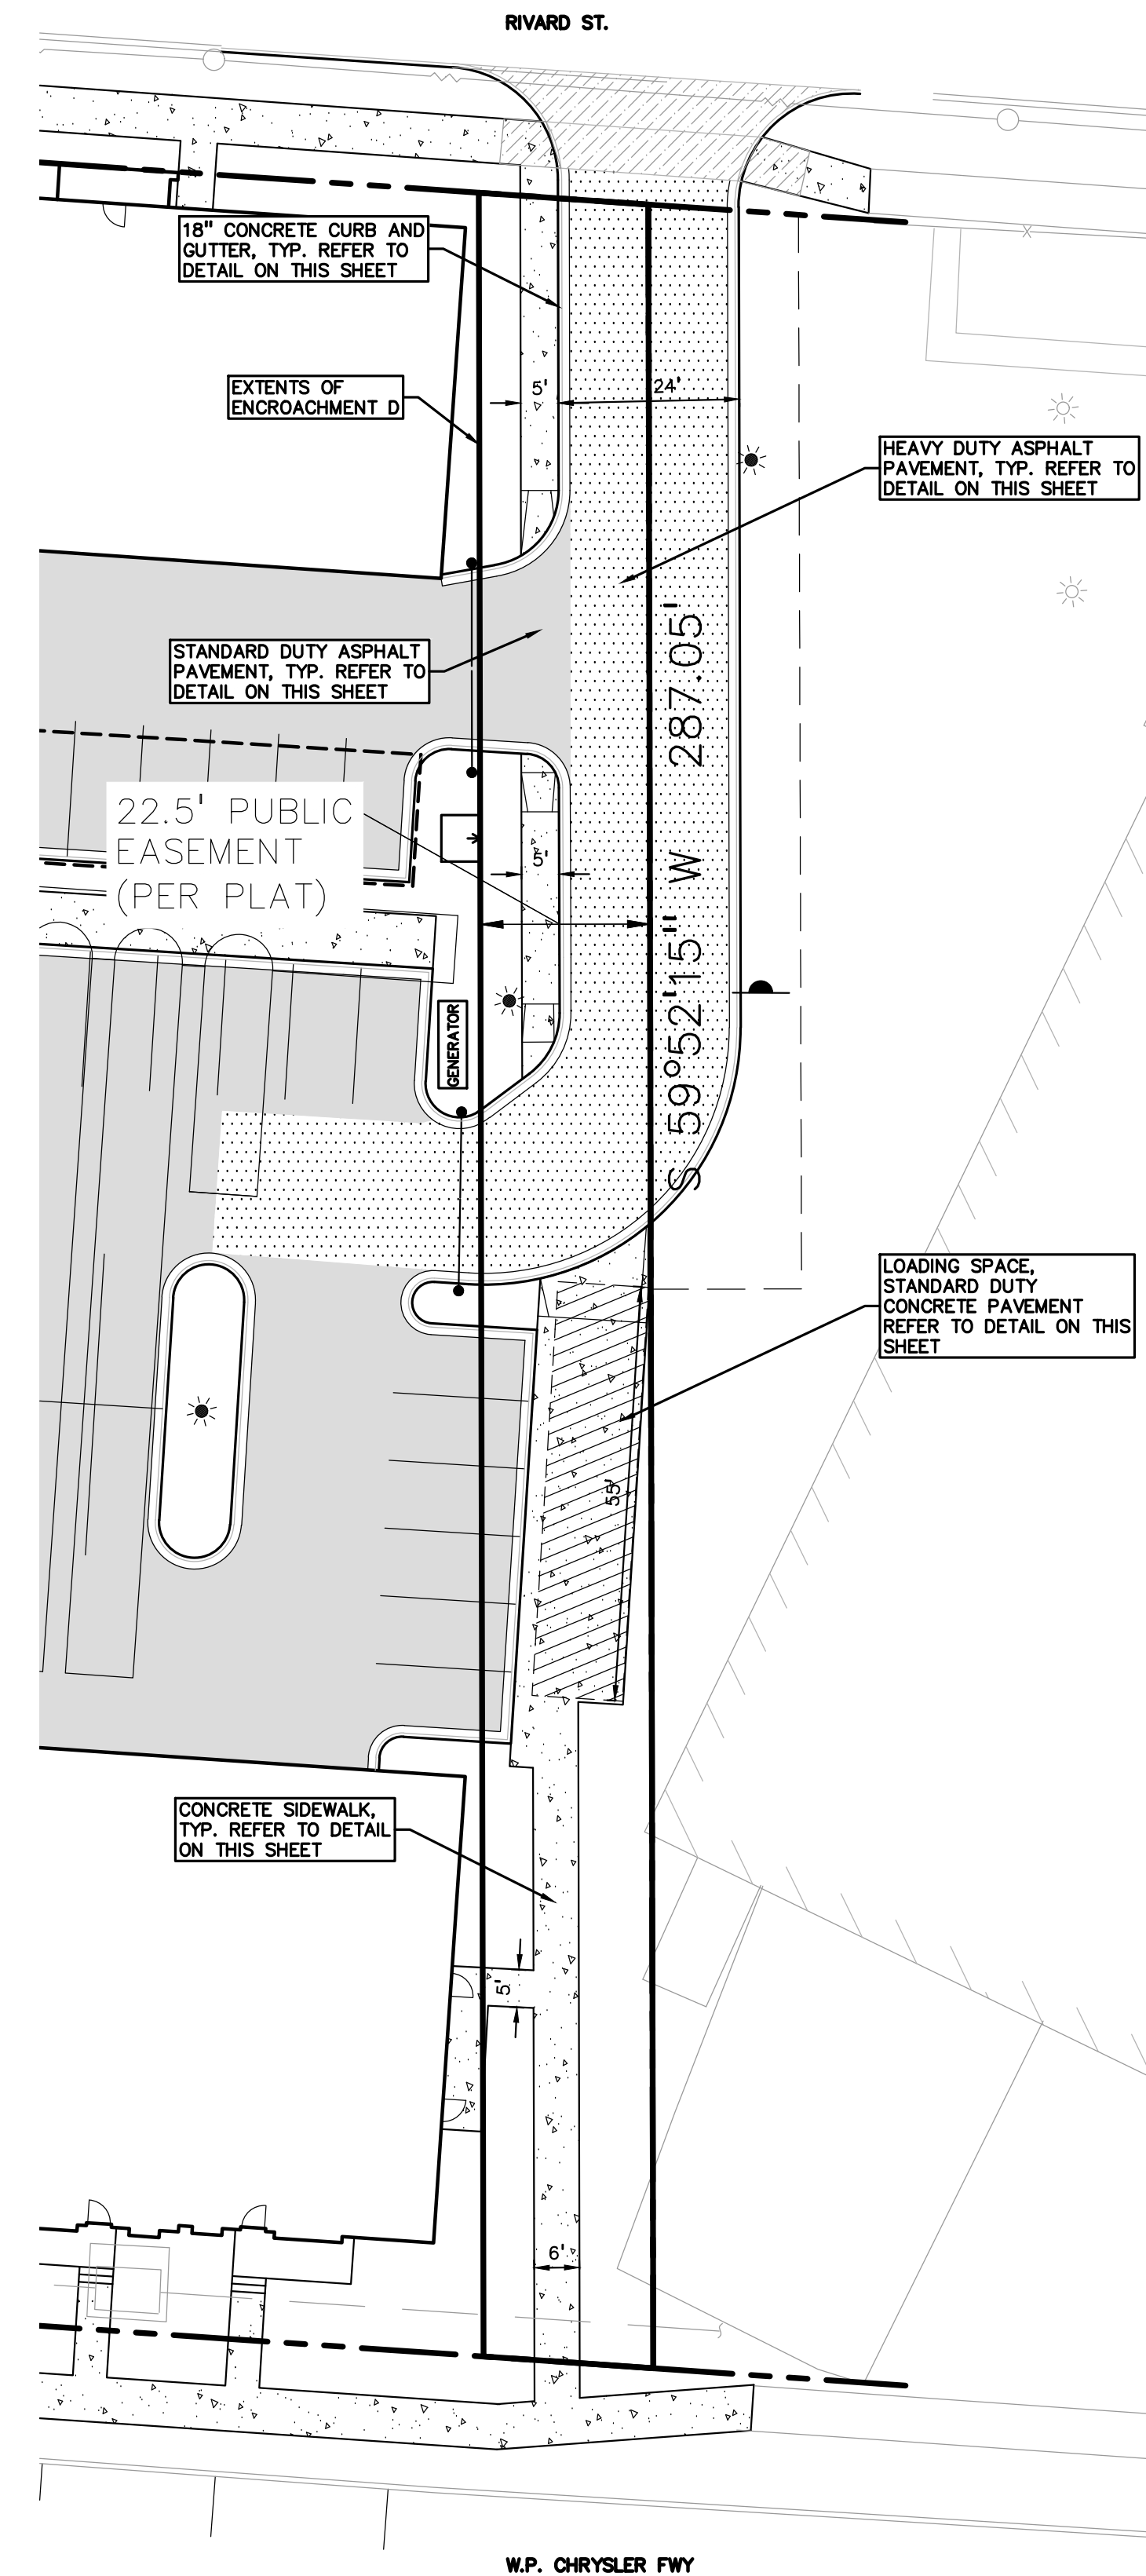

CITY OF DETROIT  
BLD#: 2021-03124

**PEA GROUP**  
t: 844.813.2949  
www.peagroup.com

PEA JOB NO. 2017-431  
P.M. M. VAN WIENEN  
DN. J. WATKINS  
DES. J. WATKINS  
DRAWING NUMBER:

PROJECT TITLE  
**LAFAYETTE WEST CLUBHOUSE**

DATE:  
September 7, 2022

DRAWING TITLE

**EASEMENT ENCROACHMENT D**

**C-14.0**