


Sign to extend approximately 11' from building.

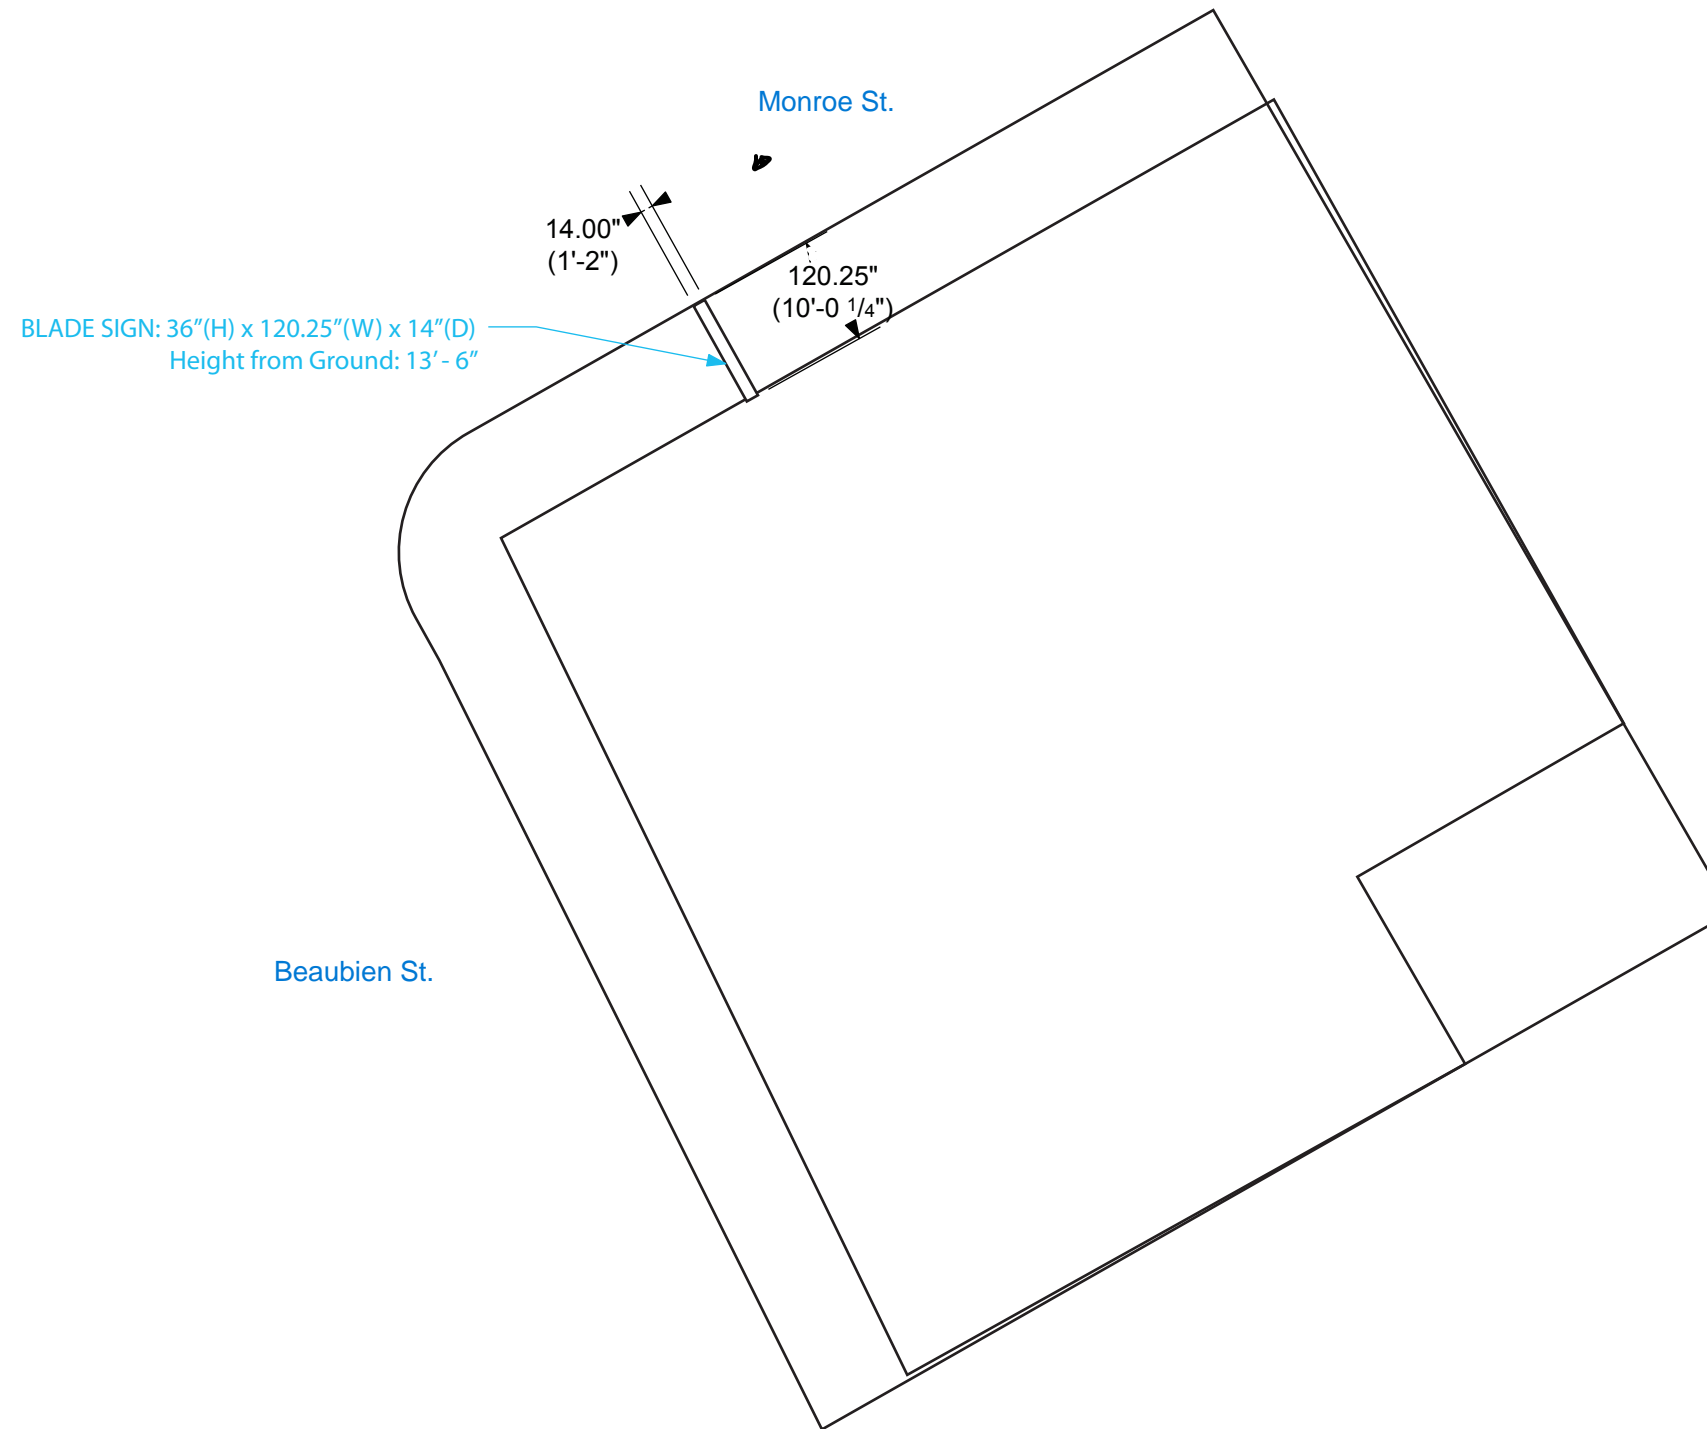

Encroachment - Overview

Project No.	9773
Project	Five Guys Signage Package
Location	508 Monroe Street, Detroit, MI 48226
Orig. Draft	03.07.22
Project Mgr.	N/A
Designer	IDV
Rev. Art	Steph Chan
Rev. Date	08.24.2022
Page Rev.	004
Rev. Details	Created doc

This sign design is exclusive property of Identiti Resources, LTD., and is the result of the original and creative work of it's employees. This drawing is submitted to the customer for the sole purpose of purchase of the design or signage manufactured to this design, by Identiti Resources, LTD. Distribution to or use of this sign design, by anyone outside of the customer's organization, without expressed, written authorization by Identiti Resources, LTD. is prohibited.



425 N Martingale Rd
18th Floor
Schaumburg, IL 60173
Office 847.301.0510
identiti.net