


PETITION x2022-35
 MAP-21-79

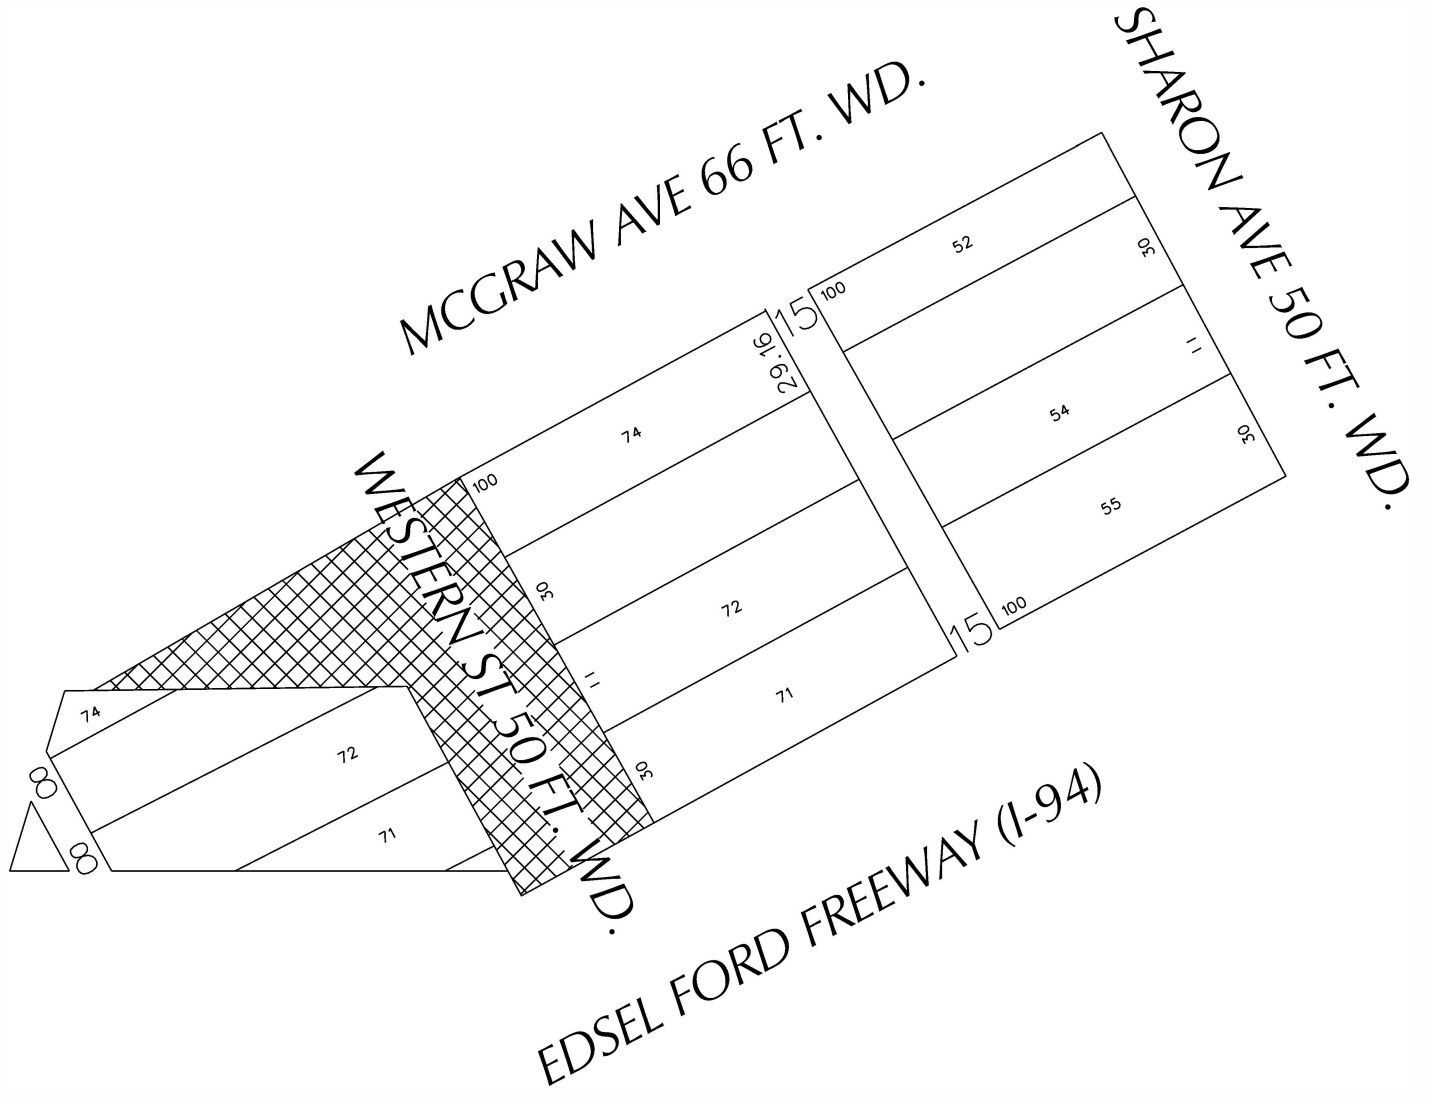

 - OUTRIGHT VACATION

(FOR OFFICE USE ONLY)

CARTO 4 B

B					
A					
DESCRIPTION		DRWN	CHKD	APPD	DATE
REVISIONS					
DRAWN BY	KJ	CHECKED			
DATE	12-16-21	APPROVED JD			

REQUEST FOR OUTRIGHT VACATION -
 PORTION OF WESTERN ST AND
 MCGRAW ST TO BE OUTRIGHT
 VACATED FOR MCGRAW SUBSTATION
 EXPANSION AT 9125 MCGRAW AVE

CITY OF DETROIT
 CITY ENGINEERING DIVISION
 SURVEY BUREAU

JOB NO. 01-01

DRWG. NO.