

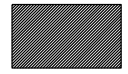


PETITION ID MAP-22-70
AT GRADE ENCROACHMENTS

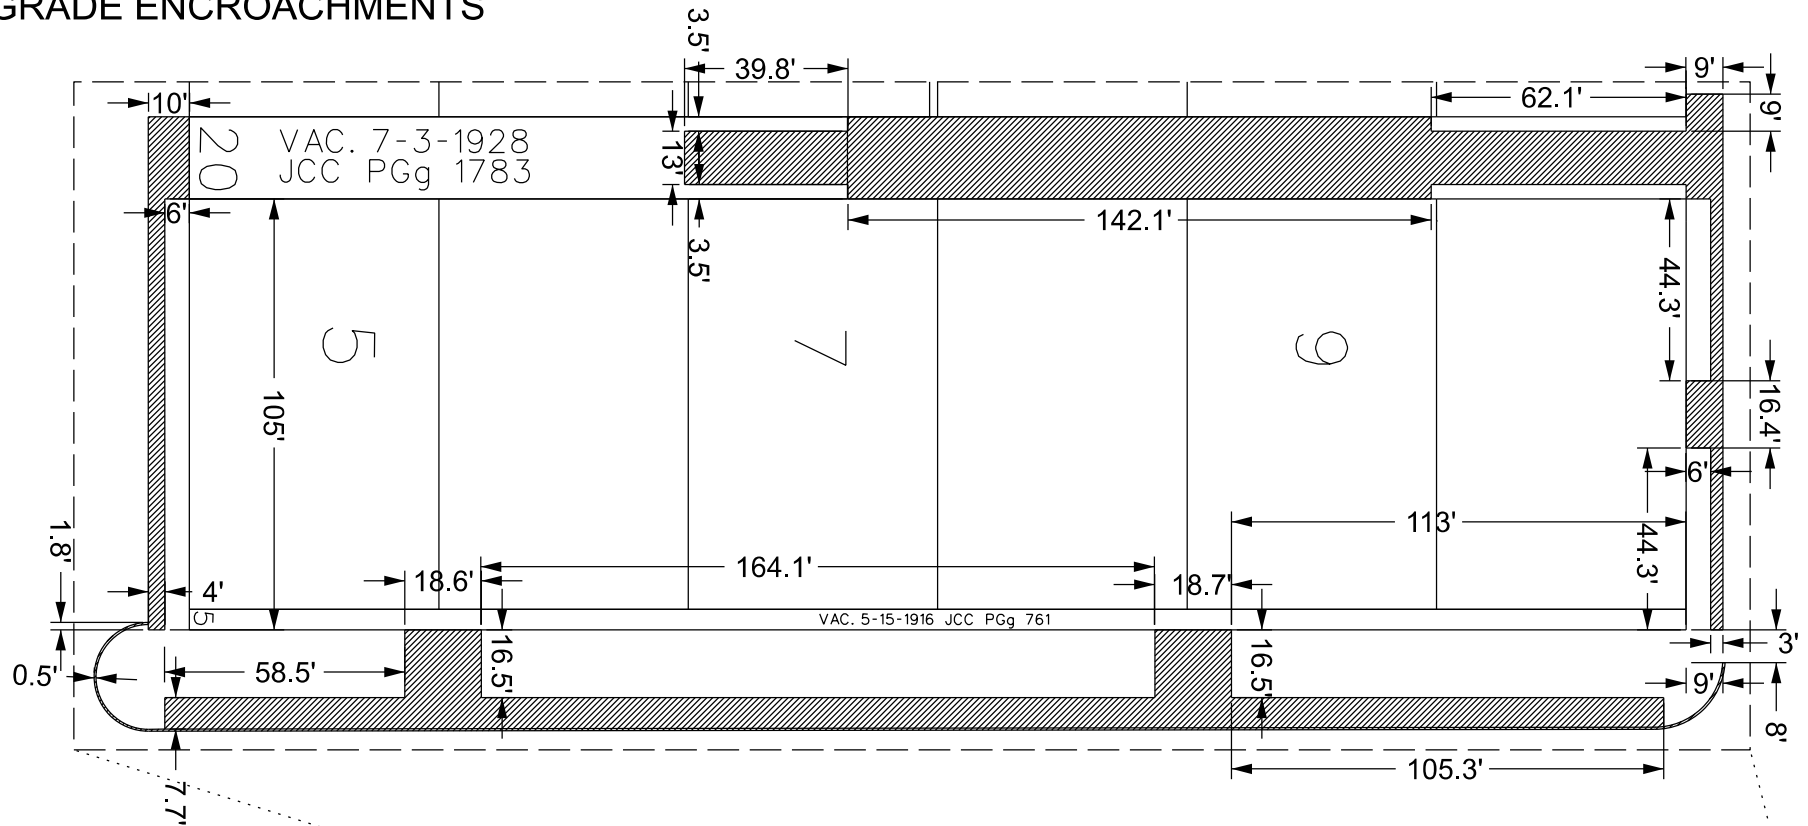

- AT GRADE ENCROACHMENT

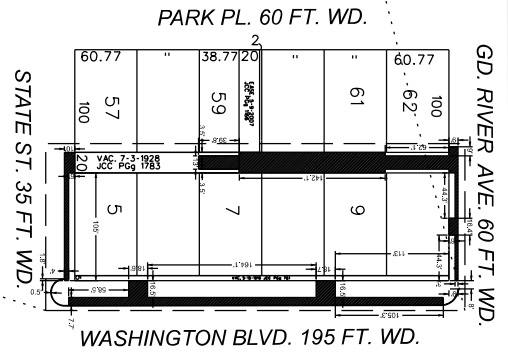

MC	FOR OFFICE USE ONLY		
08-23-2022	JD		

REQUEST FOR A SERIES OF ENCROACHMENTS INTO THE PUBLIC R.O.W. BOUND BY WASHINGTON BLVD, STATE ST, GRAND RIVER BLVD & PARK PLACE. ENCROACHMENTS TO THE R.O.W. INCLUDE GRANITE CURBS, DECORATIVE PAVERS, NON-STANDARD PAVEMENT, STONE BENCHES & PLANTERS.

CITY OF DETROIT CITY ENGINEERING DIVISION SURVEY BUREAU	
22-70	
CARTO 28 B	