



MAP-22-84

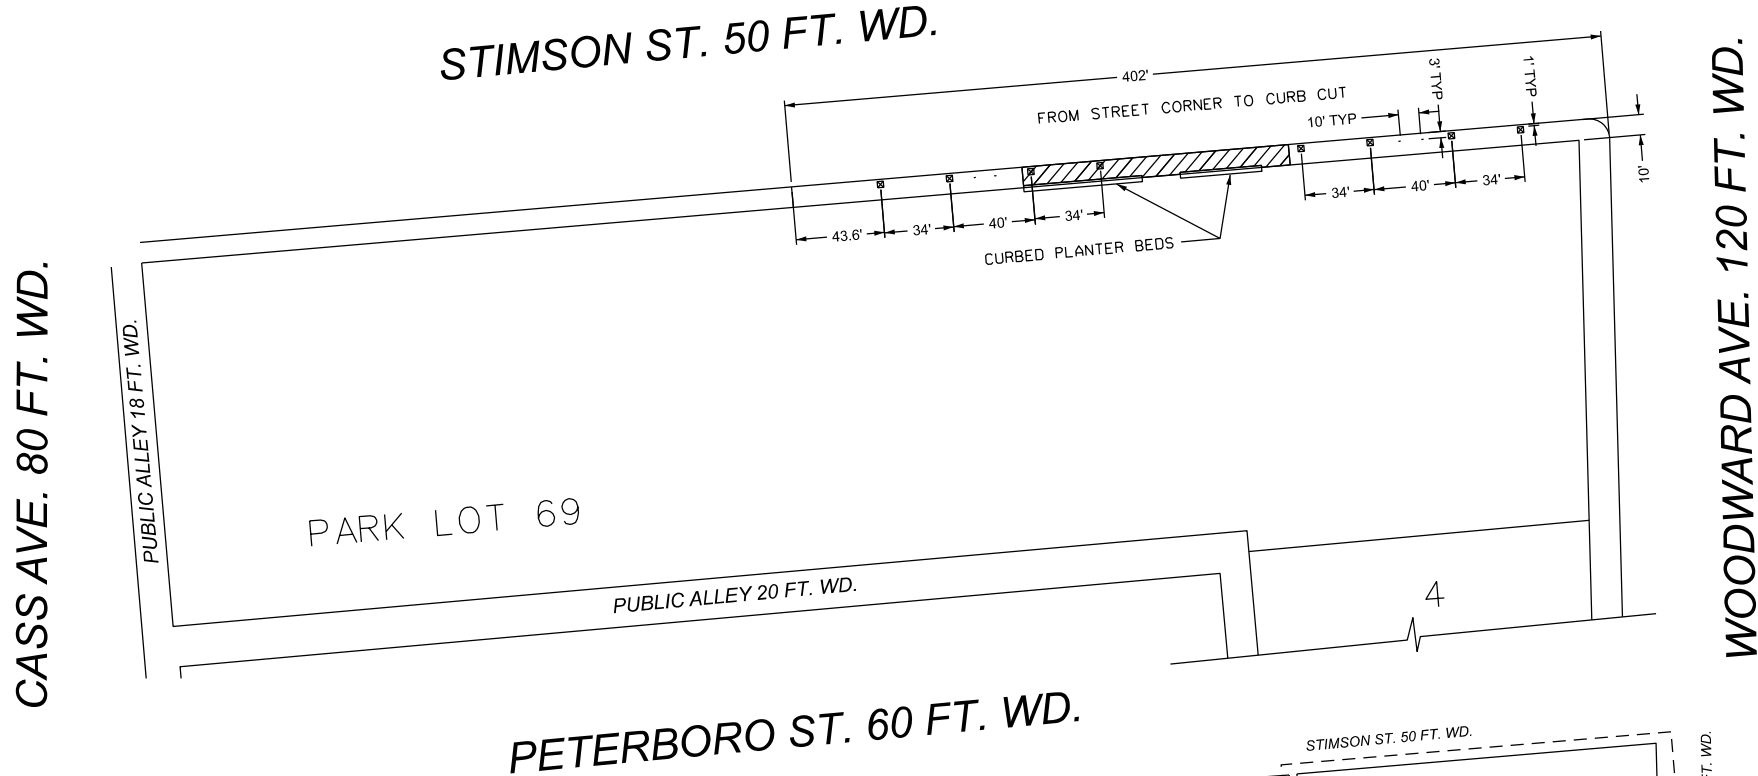

TREE PLANTER BOX

BIKE RACK

- REQUEST ENCROACHMENT, NON STANDARD PAVING

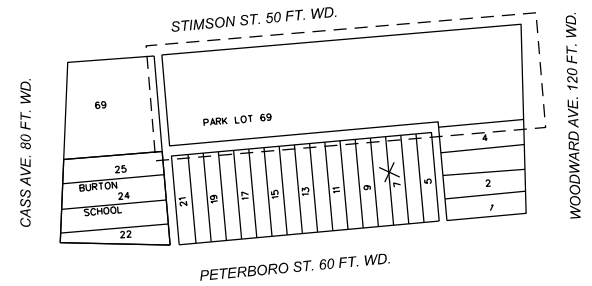

CARTO 29 B

B					
A					
DESCRIPTION	DRWN	CHKD	APPD	DATE	
REVISIONS					
DRAWN BY	LC	CHECKED	JD		
DATE	09-30-2022	APPROVED	JD		

REQUEST ENCROACHMENT FOR INSTALLATION  
OF DECORATIVE CONCRETE PAVEMENT, BIKE RACKS,  
AND CURBED PLANTER BEDS ALONG STIMSON STREET BETWEEN  
CASS AVENUE AND WOODWARD AVENUE

CITY OF DETROIT CITY ENGINEERING DIVISION SURVEY BUREAU	
JOB NO.	22-84
DRWG. NO.	