
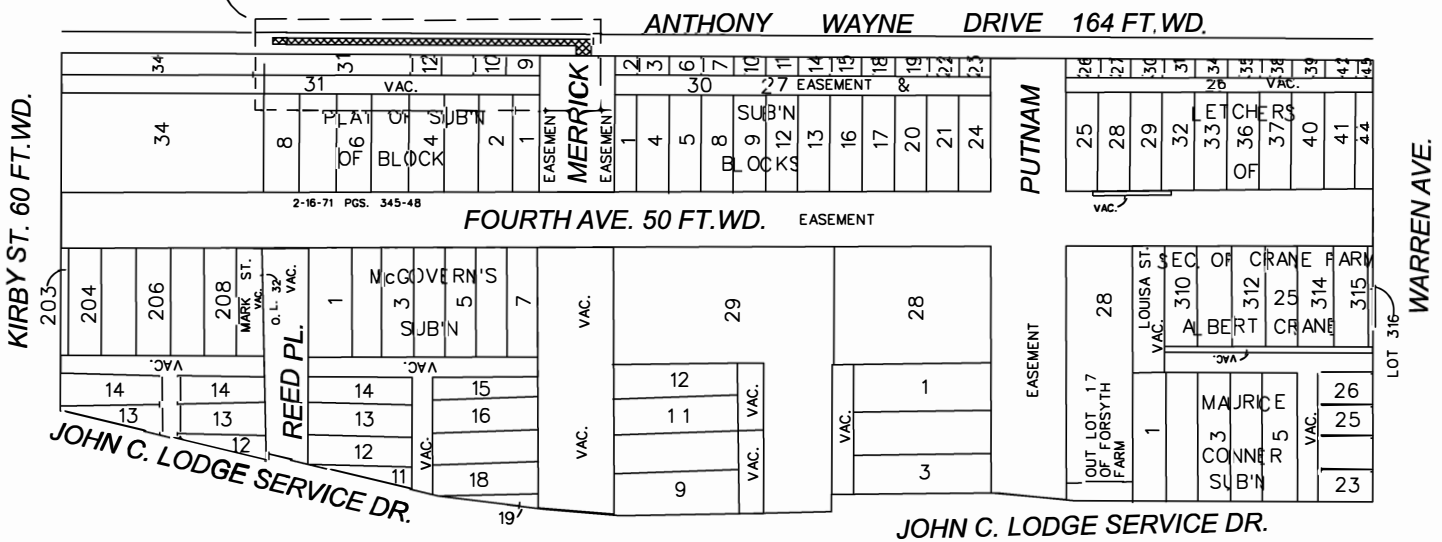



Petition x2022-43  
MAP-21-51

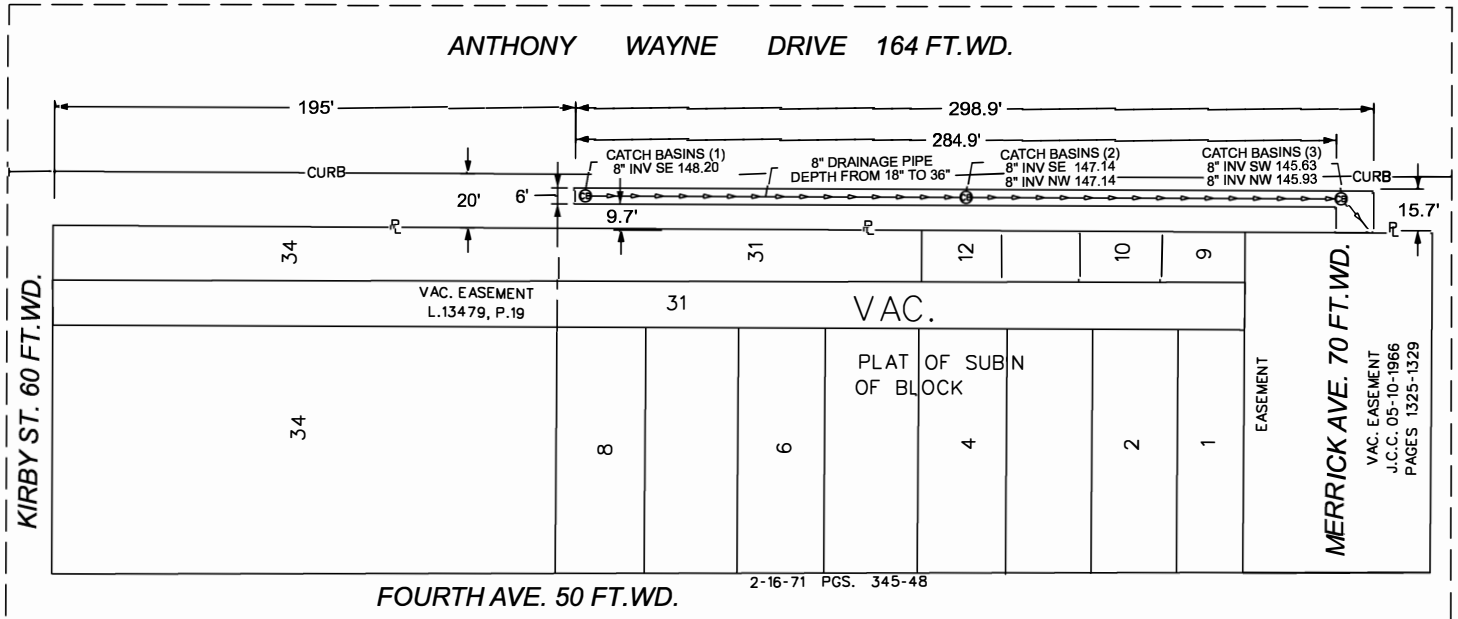

 - REQUEST ENCROACHMENT  
For the installation of 313 feet of 8" drainage pipe and three (3) catch basins within the public right of way

(FOR OFFICE USE ONLY)

CARTO 30 B-2

B					
A					
DESCRIPTION		DRWN	CHKD	APPD	DATE
REVISIONS					
DRAWN BY	SA	CHECKED		JD	
DATE	01-11-2022	APPROVED			

REQUEST ENCROACHMENT  
INTO ANTHONY WAYNE DRIVE  
AT 4839 THIRD STREET

CITY OF DETROIT CITY ENGINEERING DIVISION SURVEY BUREAU	
JOB NO.	01-01
DRWG. NO.	