


Petition x2022-91

MAP-22-4



ALEXANDRINE ST 50 FT. WD.

JOHN C LODGE SERVICE FREEWAY

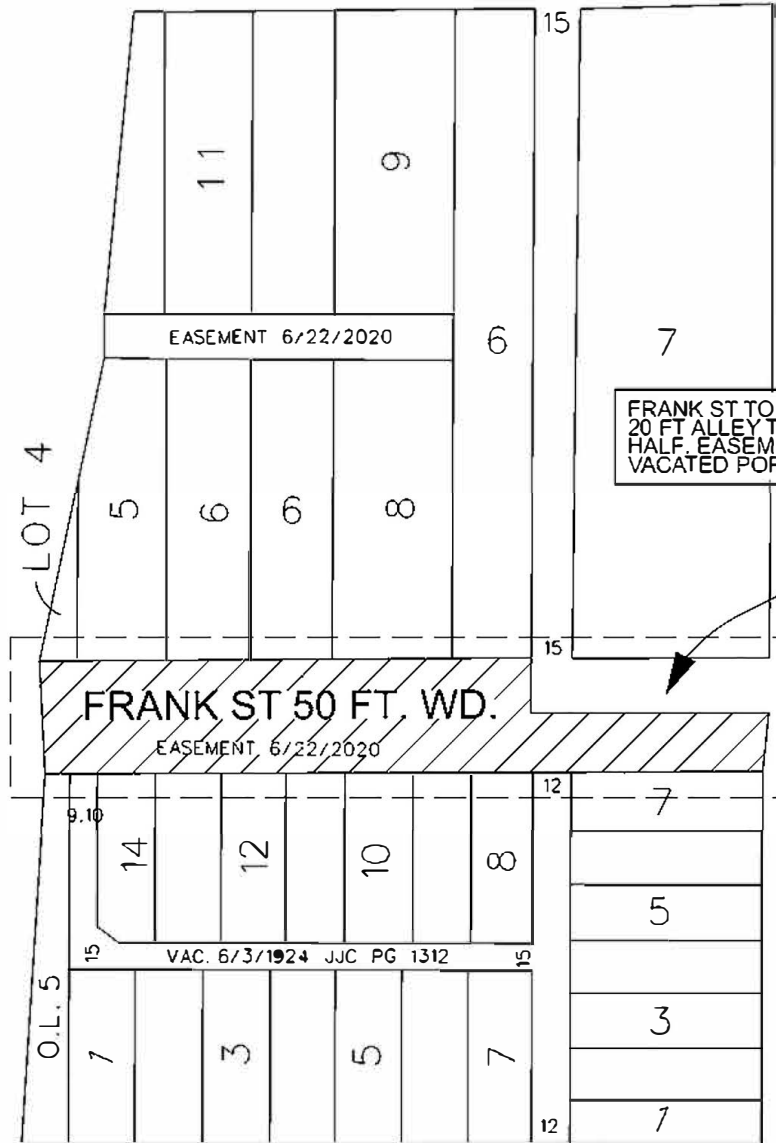

FRANK ST TO BE VACATED TO 4TH STREET. 20 FT ALLEY TO BE RETAINED ON NORTH HALF. EASEMENT TO BE RETAINED OVER VACATED PORTIONS.

4TH ST 50 FT. WD.

SELDEN AVE 50 FT. WD.

- MULTIPLE ENCROACHMENTS

(FOR OFFICE USE ONLY)

CARTO 29 C

B					
A					
DESCRIPTION		DRWN	CHKD	APPD	DATE
REVISIONS					
DRAWN BY		CHECKED			
DATE		APPROVED			
2-09-22		JD			

CONVERSION OF EXISTING EASEMENT - EXISTING ROADWAY, FRANK ST, TO BE CONVERTED TO OUTDOOR PEDESTRIAN AREA, WITH MULTIPLE ABOVE AND BELOW GRADE ENCROACHMENTS


CITY OF DETROIT
CITY ENGINEERING DIVISION
SURVEY BUREAU

JOB NO.


DRWG. NO. 01-01

Petition x2022-91


MAP-22-4

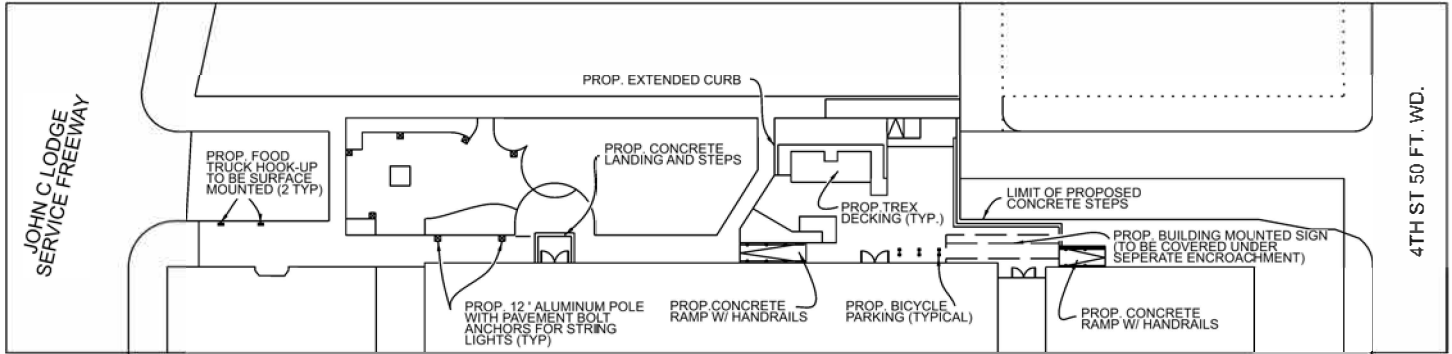

LANDSCAPES' PLAN

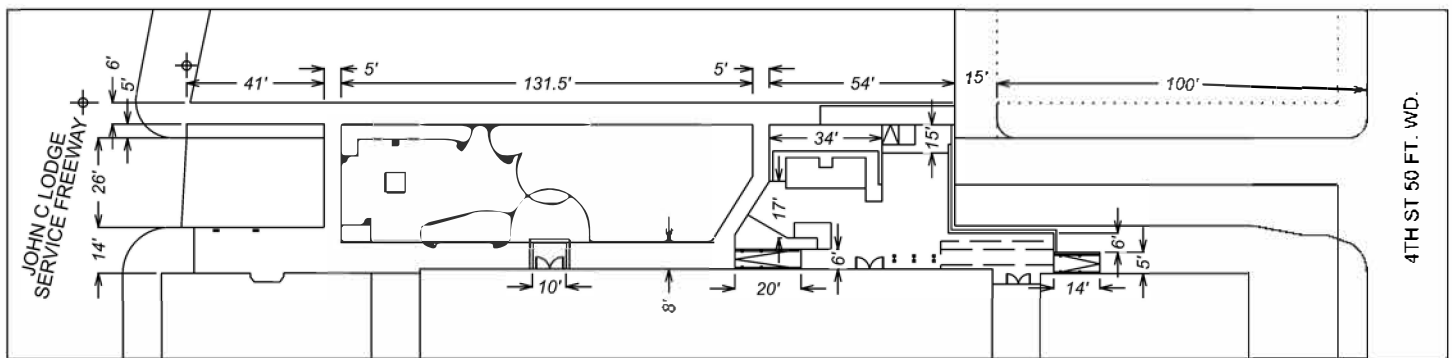

DIMENSIONS PLAN

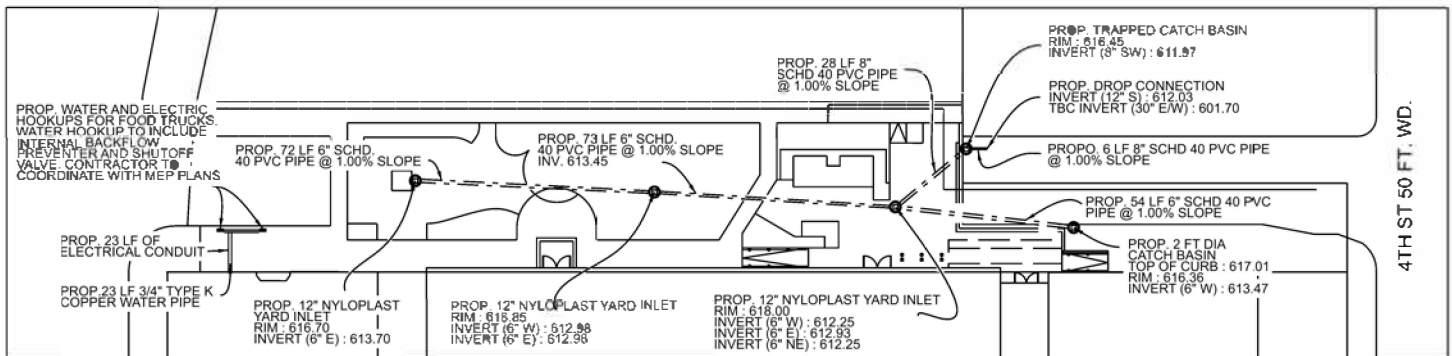

SEWER PLAN

(FOR OFFICE USE ONLY)

CARTO 29 C

CONVERSION OF EXISITNG EASEMENT -EXISITNG ROADWAY, FRANK ST, TO BE CONVERTED TO OUTDOOR PEDESTRIAN AREA, WITH MUTIPLE ABOVE AND BELOW GRADE ENCROACHMENTS

CITY OF DETROIT
CITY ENGINEERING DIVISION
SURVEY BUREAU

B					
	A				
	DESCRIPTION	DRWN	CHKD	APPD	DATE
REVISIONS					
DRAWN BY	KJ		CHECKED		
DATE	2-09-22		APPROVED		JD

JOB NO.

DRWG. NO. 01-02