


# MAP-23-5

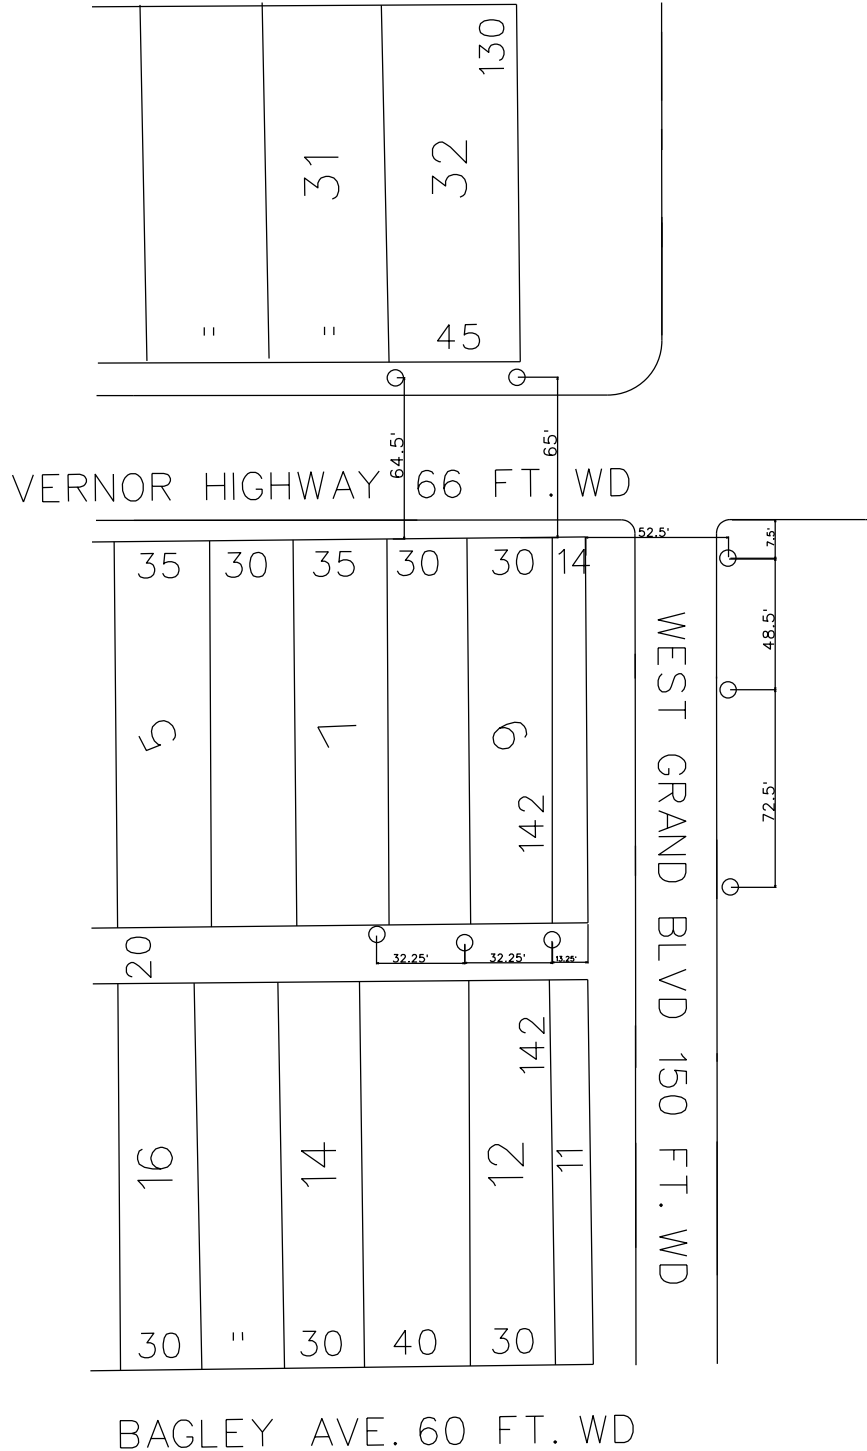

○ -WELL LOCATION

(FOR OFFICE USE ONLY)

CARTO 18 C & 19 D

B					
A					
DESCRIPTION	DRWN	CHKD	APPD	DATE	
REVISIONS					
DRAWN BY	MW	CHECKED	JD		
DATE	01-25-23	APPROVED	JD		

PROPOSED NESTED SOIL GAS AND  
GROUNDWATER MONITORING  
WELL PLACEMENTS

CITY OF DETROIT  
CITY ENGINEERING DIVISION  
SURVEY BUREAU

JOB NO. 23-5

DRWG. NO. 18 C