


MAP-22-96




8TH ST. 50 FT. WD.

MICHIGAN AVE. 120 FT. WD.

LEVERETTE ST. 60 FT. WD.

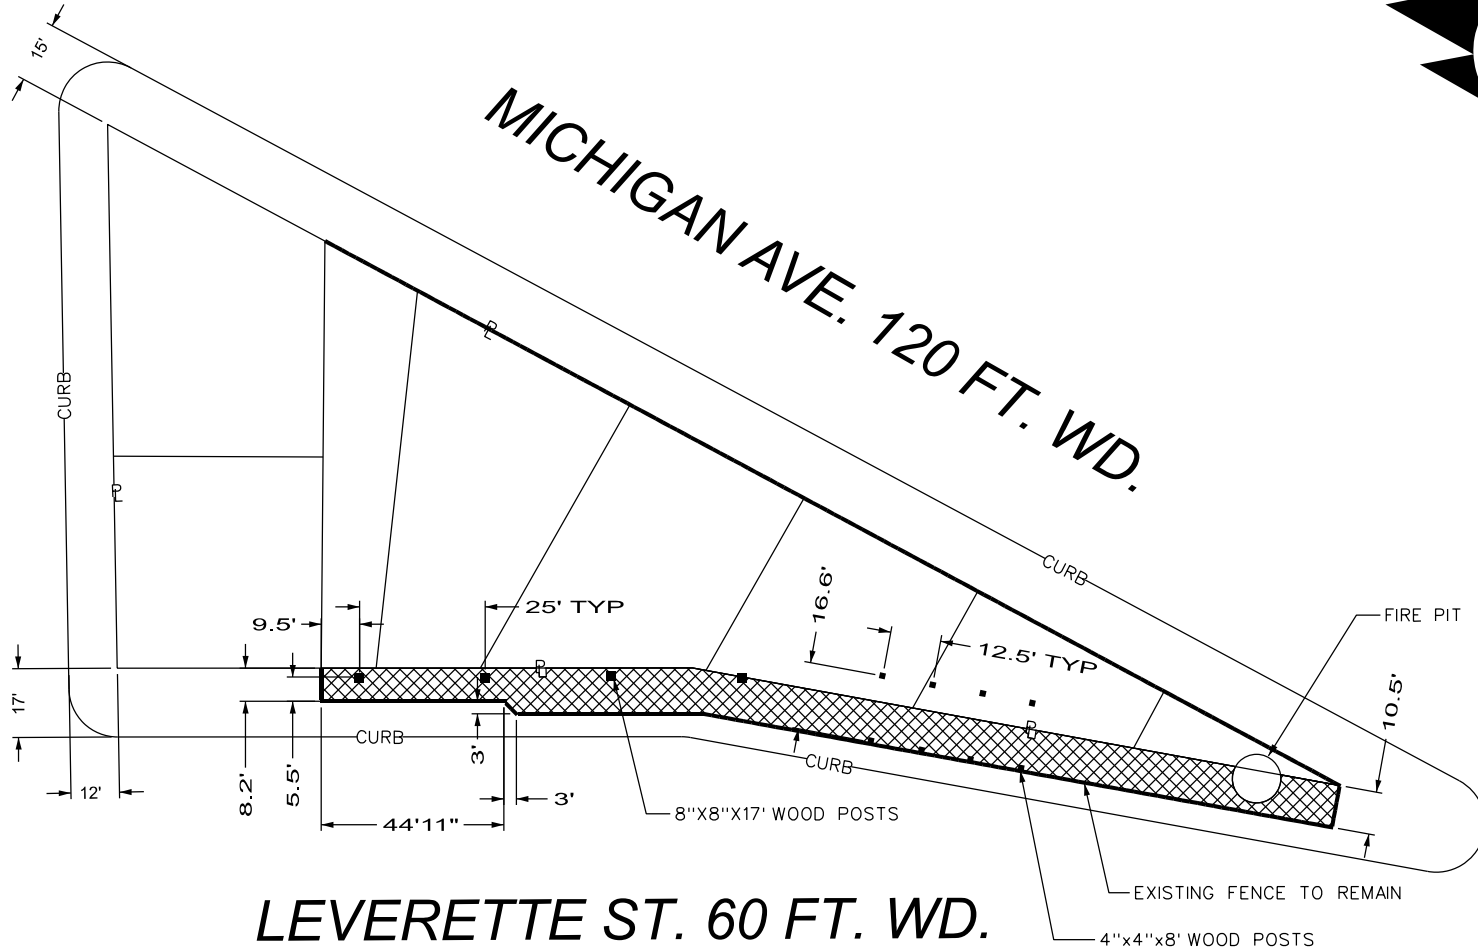

- 4"x4"x8' WOOD POSTS
- 8"x8"x17' WOOD POSTS

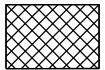

- REQUEST ENCROACHMENT

CARTO 28 C

# REQUEST ENCROACHMENT INTO LEVERETTE STREET

CITY OF DETROIT  
CITY ENGINEERING DIVISION  
SURVEY BUREAU

JOB NO. 22-96

DRWG. NO.

B					
A					
DESCRIPTION	DRWN	CHKD	APPD	DATE	
REVISIONS					
DRAWN BY	LC	CHECKED	MW		
DATE	11-7-2022	APPROVED	JD		