

SIGN C-6
TOTAL SIGN AREA: 90.7 Sq. Ft.

Lead #: P21000528	
PROJECT: Nicolson & Associates	
FILE: Nicolson-Hollywood-Pegasus Permit	
SITE ADDRESS: 508 Monroe St., Detroit, 48226	
LEAD: EP	REVISION: DM 2-3-23
LAYOUT: DM	
Date: 1-19-22	

Designs, details and plans represented herein are the sole property of Phillips Sign & Lighting, Inc. All or any part of these designs (except registered trademarks) are protected. Attempts to duplicate designs without written consent may result in Legal Repercussions.

phillips SIGN & LIGHTING inc.




Ph: 586.468.7110

40920 Executive Drive
Harrison Twp., MI
48045-1363



SITE PLAN

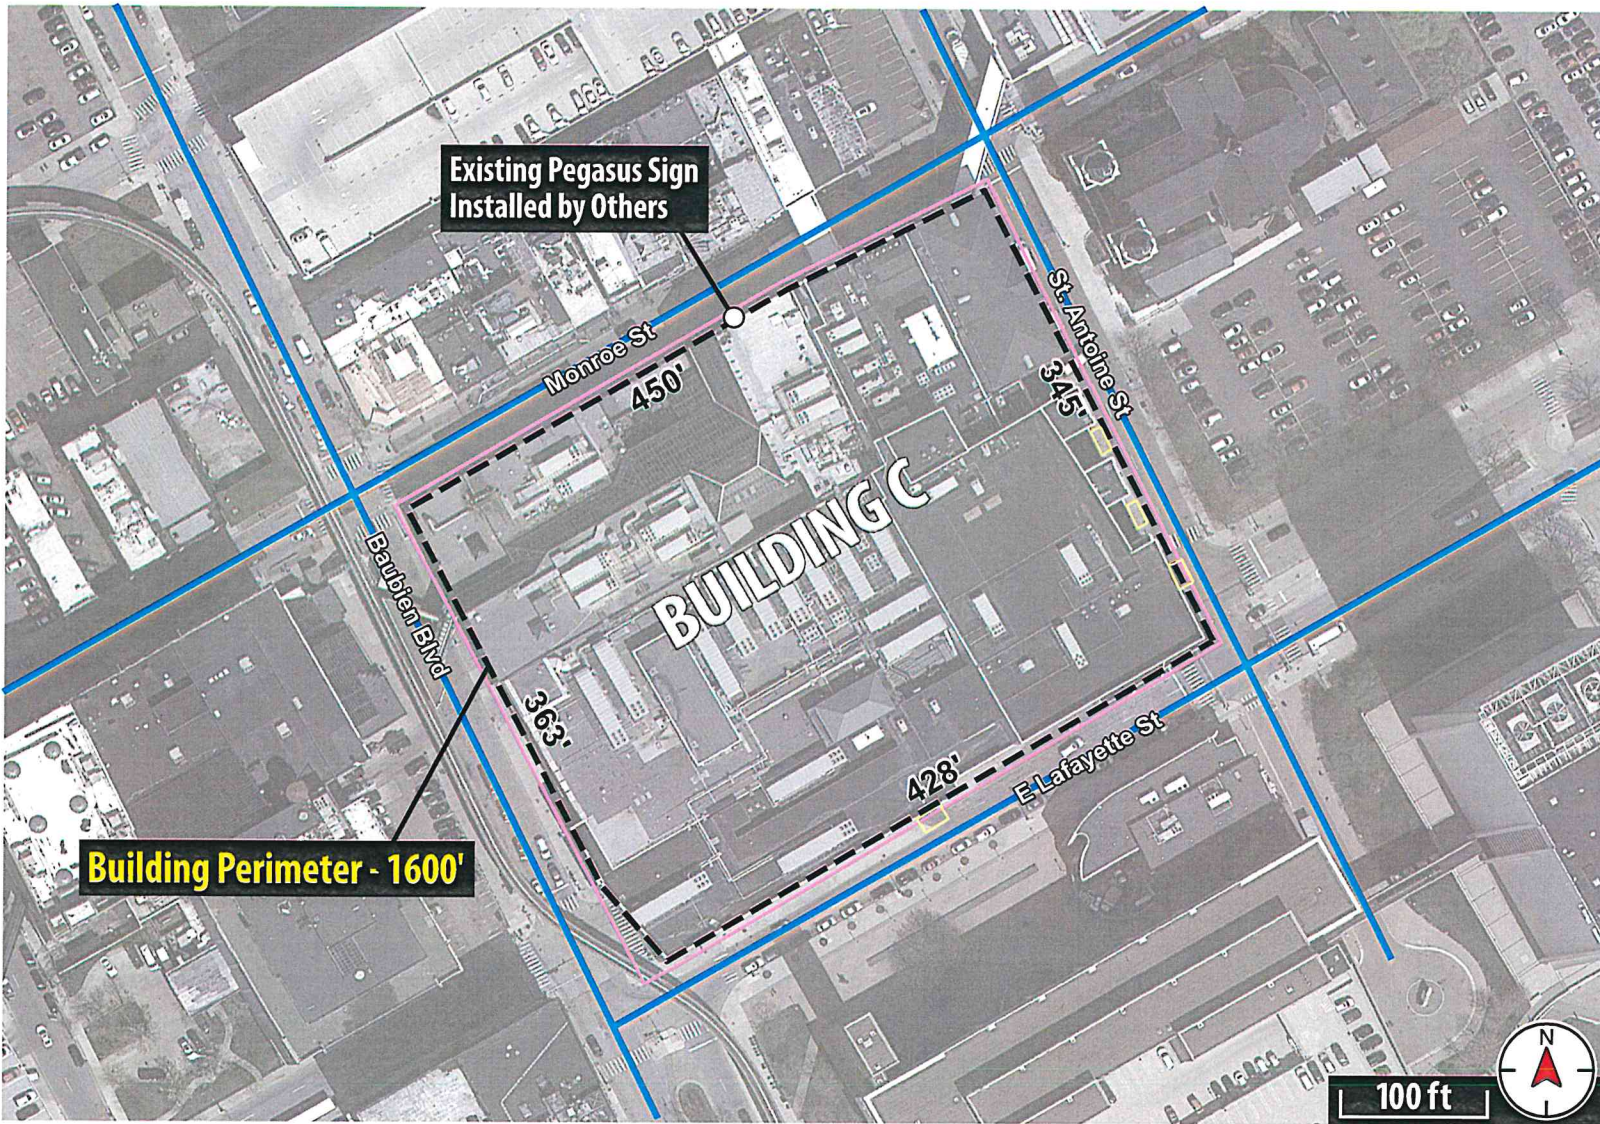

Lead #: P21001271-41135	
PROJECT: Nicolson & Associates	
FILE: Nicolson-Hollywood-Pegasus Permit	
SITE ADDRESS: 508 Monroe St., Detroit, 48226	
LEAD: EP	REVISION: DM 2-3-23
LAYOUT: DM	
Date: 6-22-22	

Designs, details and plans represented herein are the sole property of Phillips Sign & Lighting, Inc. All or any part of these designs (except registered trademarks) are protected. Attempts to duplicate designs without written consent may result in Legal Repercussions.

RIGHT-OF-WAY

- Public ROW
- Sidewalk
- Driveway

phillips SIGN & LIGHTING inc.

PS&L

Ph: 586.468.7110

visit us at: phillipssign.com

Approved: _____ Date: _____

Permit: DM 2-3-23

40920 Executive Drive
Harrison Twp., MI
48045-1363