




DALZELLE ST. 50 FT. WD.

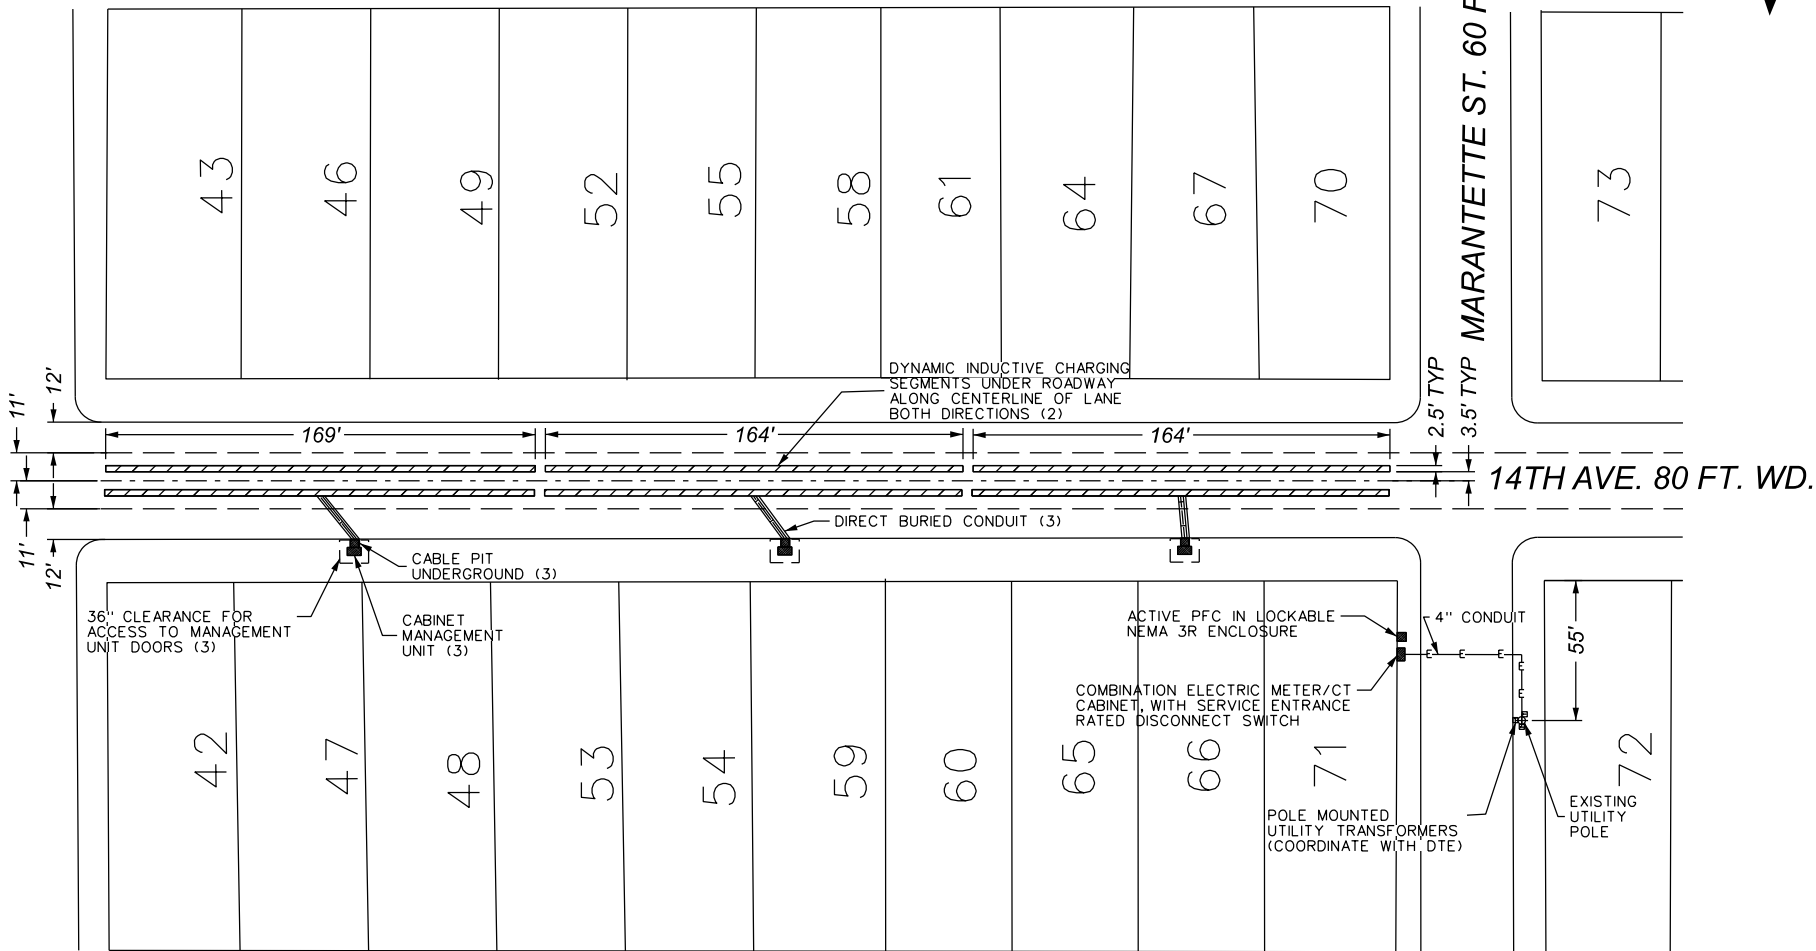

- REQUEST STREET ENCROACHMENT

(FOR OFFICE USE ONLY)

B					
A					
DESCRIPTION	DRWN	CHKD	APPD	DATE	
REVISIONS					
DRAWN BY	LC	CHECKED	AP		
DATE	06-12-2023	APPROVED	JD		

ENCROACHMENT AREA FOR MDOT INDUCTIVE CHARGING PILOT
ON 14TH AVE. BETWEEN DALZELLE AND MARANTETTE STREETS

CITY OF DETROIT
CITY ENGINEERING DIVISION
SURVEY BUREAU

JOB NO. 23-31

DRWG. NO.