

Executive:	MM
Manager:	DR
Designer:	AG
Quality Control:	DR



Know what's below.  
Call before you dig.

DATE:	ISSUE:
1/15/2021	SURVEY BUREAU SUBMISSION
1/25/2021	SURVEY BUREAU SUBMISSION

Developed For:  
**OLYMPIA DEVELOPMENT OF MICHIGAN, LLC**  
2211 WOODWARD AVE  
DETROIT, MI 48201


**RIGHT-OF-WAY MODIFICATIONS**

**HENRY STREET REDEVELOPMENT**

CITY OF DETROIT  
WAYNE COUNTY  
MICHIGAN

Date:	01.14.2021
Scale:	1"=50'
Sheet:	1 OF 1
Project:	18275.147D

Copyright © 2020 Giffels Webster.  
No reproduction shall be made without the prior written consent of Giffels Webster.

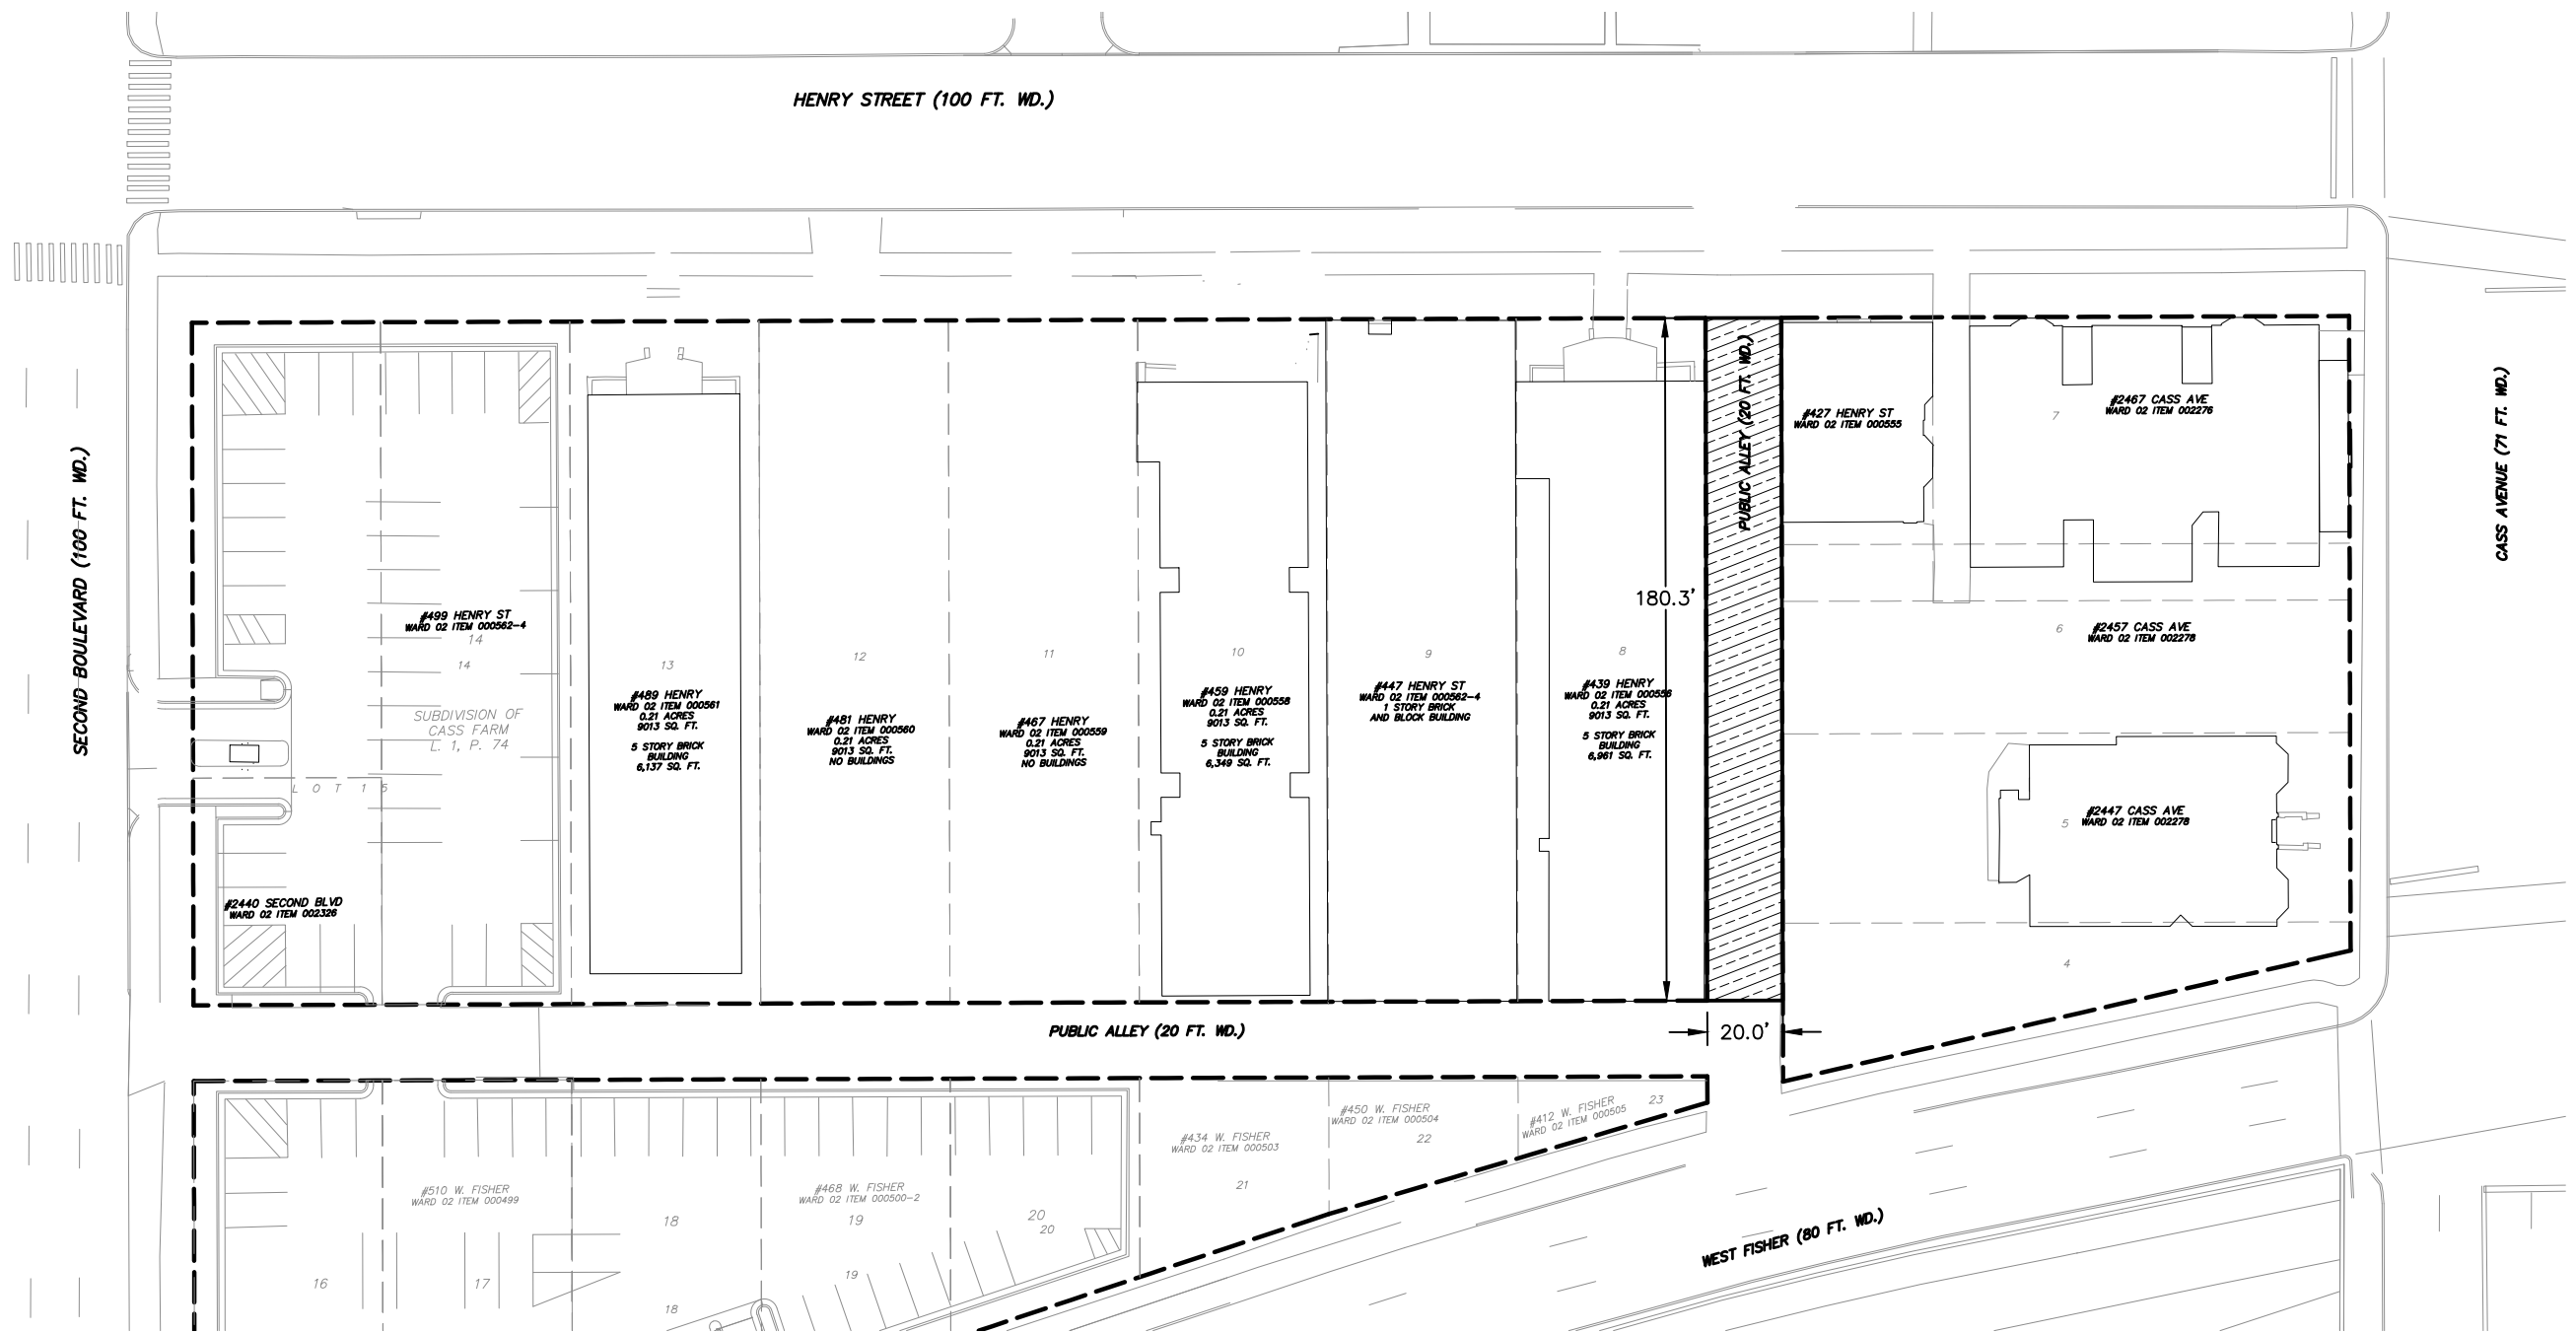

 VACATION OF THE PUBLIC ALLEY WITH A RESERVATION OF A PUBLIC UTILITY EASEMENT

