
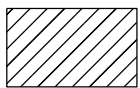


MAP-23-32

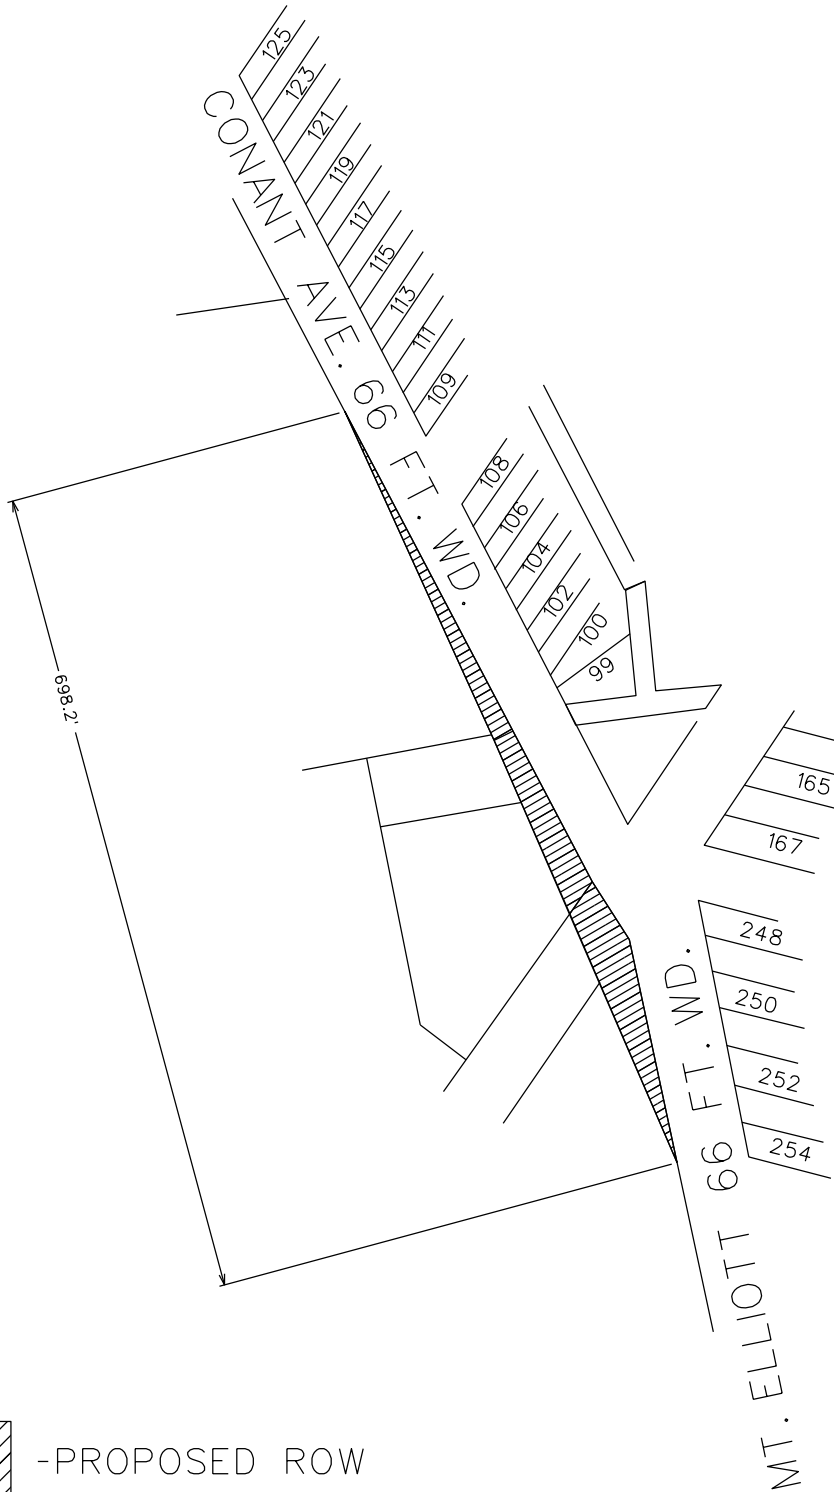

-PROPOSED ROW

(FOR OFFICE USE ONLY)

CARTO 49C

B					
A					
DESCRIPTION	DRWN	CHKD	APPD	DATE	
REVISIONS					
DRAWN BY	CHECKED				
MW	JD				
DATE	APPROVED				
03-10-2023	JD				

PROPOSED ROW ON W
CONANT AND MT. ELLIOTT

CITY OF DETROIT	
CITY ENGINEERING DIVISION	
SURVEY BUREAU	
JOB NO.	23-32
DRWG. NO.	